



GROUND FLOOR PLAN

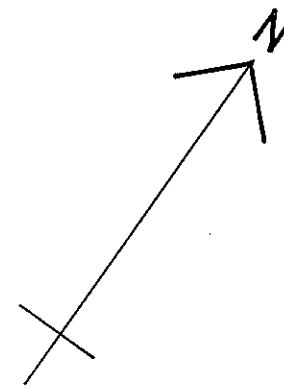

scale bar

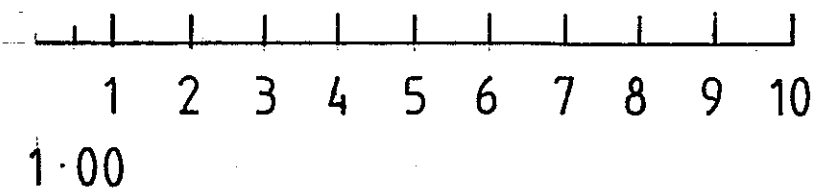

| | |
|---|--|
|  | |
| Architectural Designs 157 Methuen Road, Southsea, Portsmouth, Hants. PO4 9HQ Telephone: 02392 362829 | |
| Project: Proposed extended garage and boundary wall 2 The Haven Portsmouth | |
| Title: Design drawings | |
| Scale: 1:100 | |
| Date: May 2020 | |
| Drawing No: 2011-1845-A | |