

e P105

1

Site Plan



1 : 200

1:500										100
1:200										20
1:100										10
1:50										5



PROJECT	22 Craneswater Park PO4 ONT		CLIENT	Chapman	
SHEET	Site Plans		Date	Issue Date	Scale (@ A3) 1 : 200
			Drawn by SW	DRAWING NUMBER	
			Checked by SR	P103	
					REV

22 Craneswater Park PO4 0NT - Location Plan

 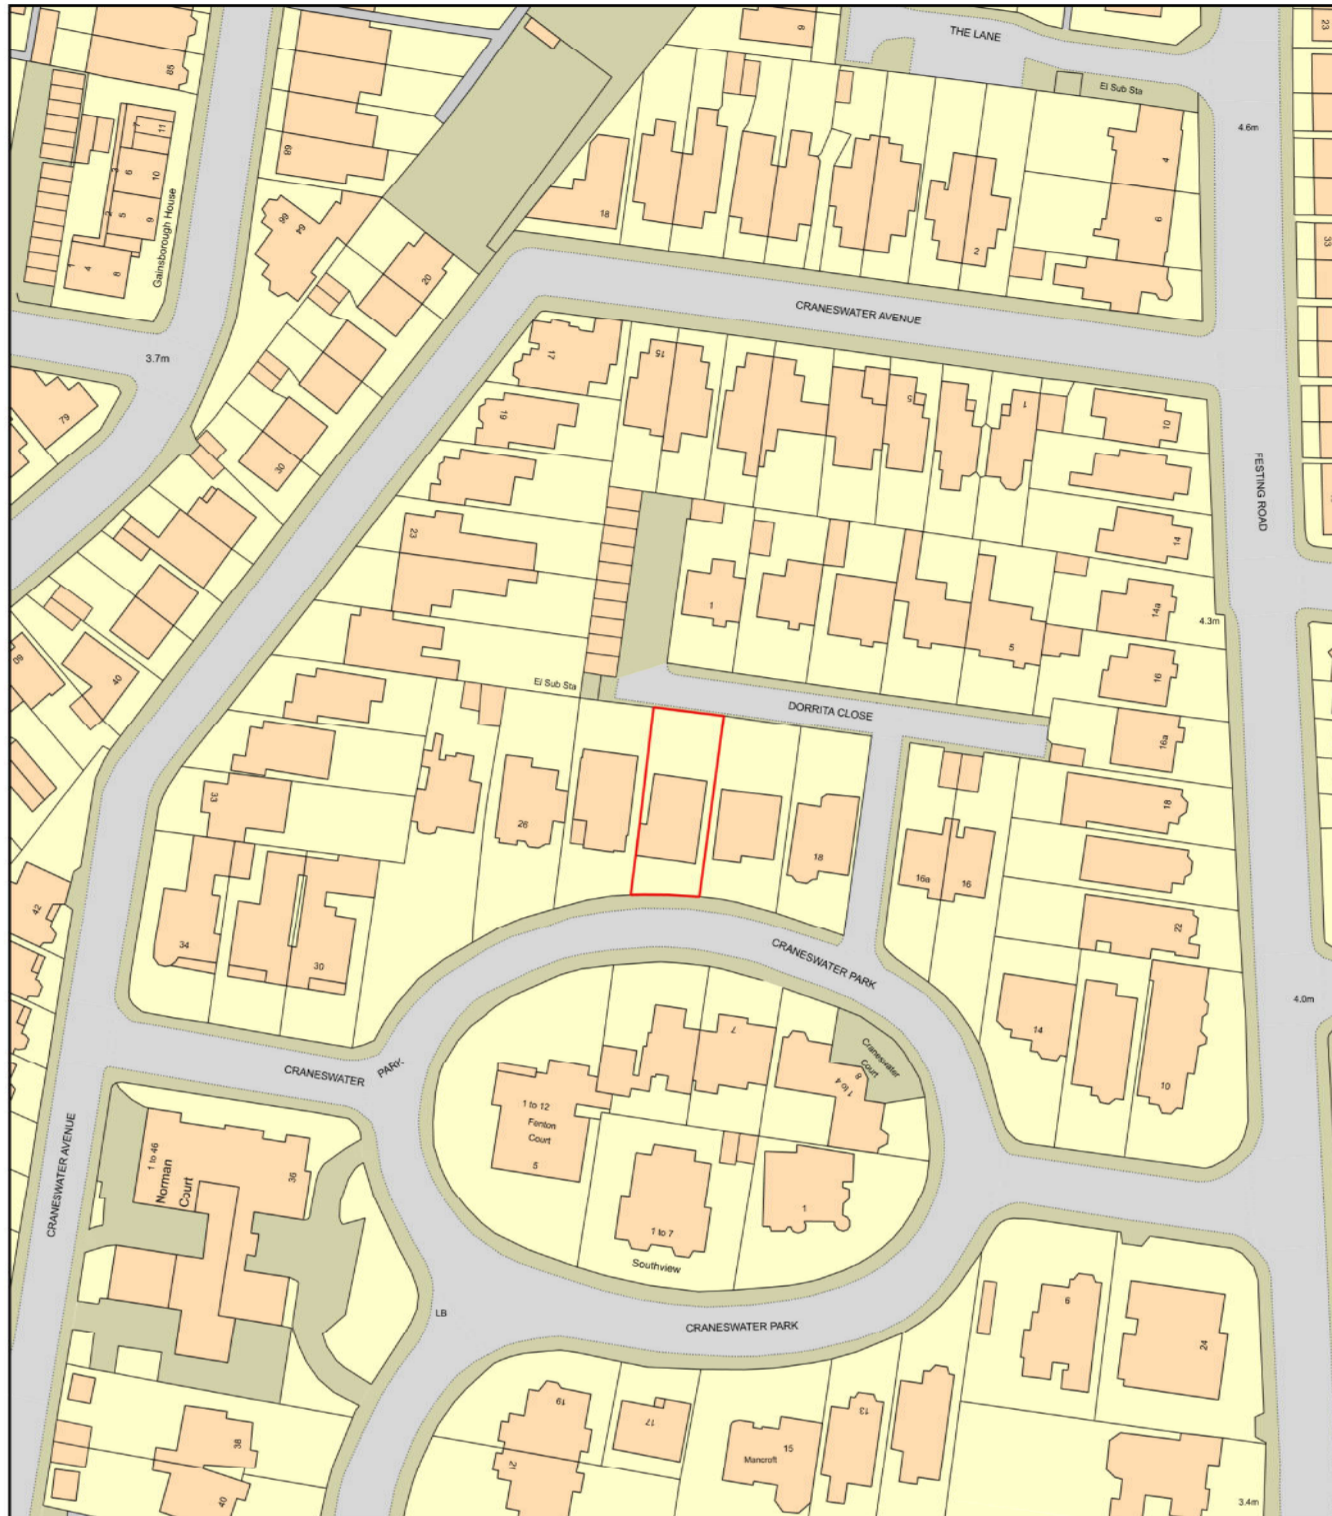

Plan Produced for: Parkers Design
Date Produced: 17 Dec 2020
Plan Reference Number: TQRQM20352211342398
Scale: 1:1250 @ A4

© Crown copyright and database rights 2019 OS 100042766

1:500	<input type="checkbox"/>	<input type="checkbox"/>	<input type="checkbox"/>	<input type="checkbox"/>	<input type="checkbox"/>	<input type="checkbox"/>	<input type="checkbox"/>	<input type="checkbox"/>	100
1:200	<input type="checkbox"/>	<input type="checkbox"/>	<input type="checkbox"/>	<input type="checkbox"/>	<input type="checkbox"/>	<input type="checkbox"/>	<input type="checkbox"/>	<input type="checkbox"/>	20
1:100	<input type="checkbox"/>	<input type="checkbox"/>	<input type="checkbox"/>	<input type="checkbox"/>	<input type="checkbox"/>	<input type="checkbox"/>	<input type="checkbox"/>	<input type="checkbox"/>	10
1:50	<input type="checkbox"/>	<input type="checkbox"/>	<input type="checkbox"/>	<input type="checkbox"/>	<input type="checkbox"/>	<input type="checkbox"/>	<input type="checkbox"/>	<input type="checkbox"/>	5



PROJECT	22 Craneswater Park PO4 0NT		CLIENT		Chapman	
	Date	Issue Date	Scale (@ A3)			
SHEET	Location Plan		Drawn by	SW	DRAWING NUMBER	
	Checked by	SR	P108		REV	