


Existing ground floor plan  
Scale 1:100



Proposed ground floor plan  
Scale 1:100

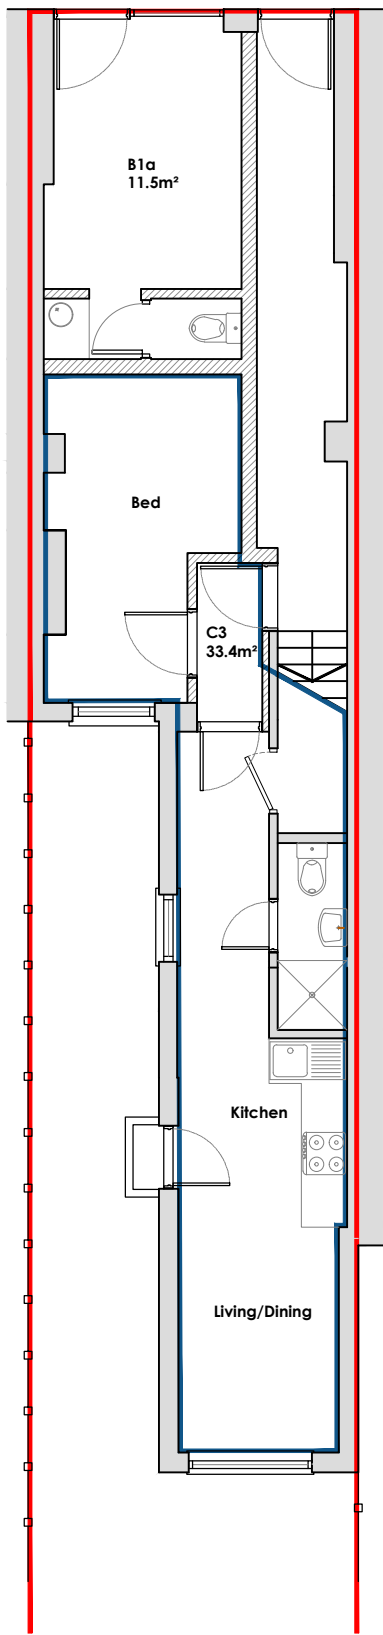

Location plan  
Scale 1:1250



Block plan  
Scale 1:500

**Notes**  
This drawing is the copyright of ATP Design Ltd. and is not to be reproduced without prior written consent. Use given dimensions over scaling, do not scale from this drawing unless for planning purposes.

**Site area**

**Class O change of use 33.4m² B1a to C3**

Rev	Date
-----	------

**ATP Design Ltd.**  
Architecture for the built environment  
24 Bridgemary Grove, Gosport, Hampshire, PO13 0UG  
T 07590 762966  
E tom@atpdesignltd.co.uk  
W www.atpdesignltd.co.uk

Client  
OMPD Ltd.

Project  
Class O prior approval  
31 Highland Road  
Southsea PO49DA

Drawing  
Existing and proposed plans

Scale	Date	Status
as shown @ A3	02/03/2021	Planing
Job No.	Drawing No.	Revision
.	A101	.