


SECTION B-B
1:100

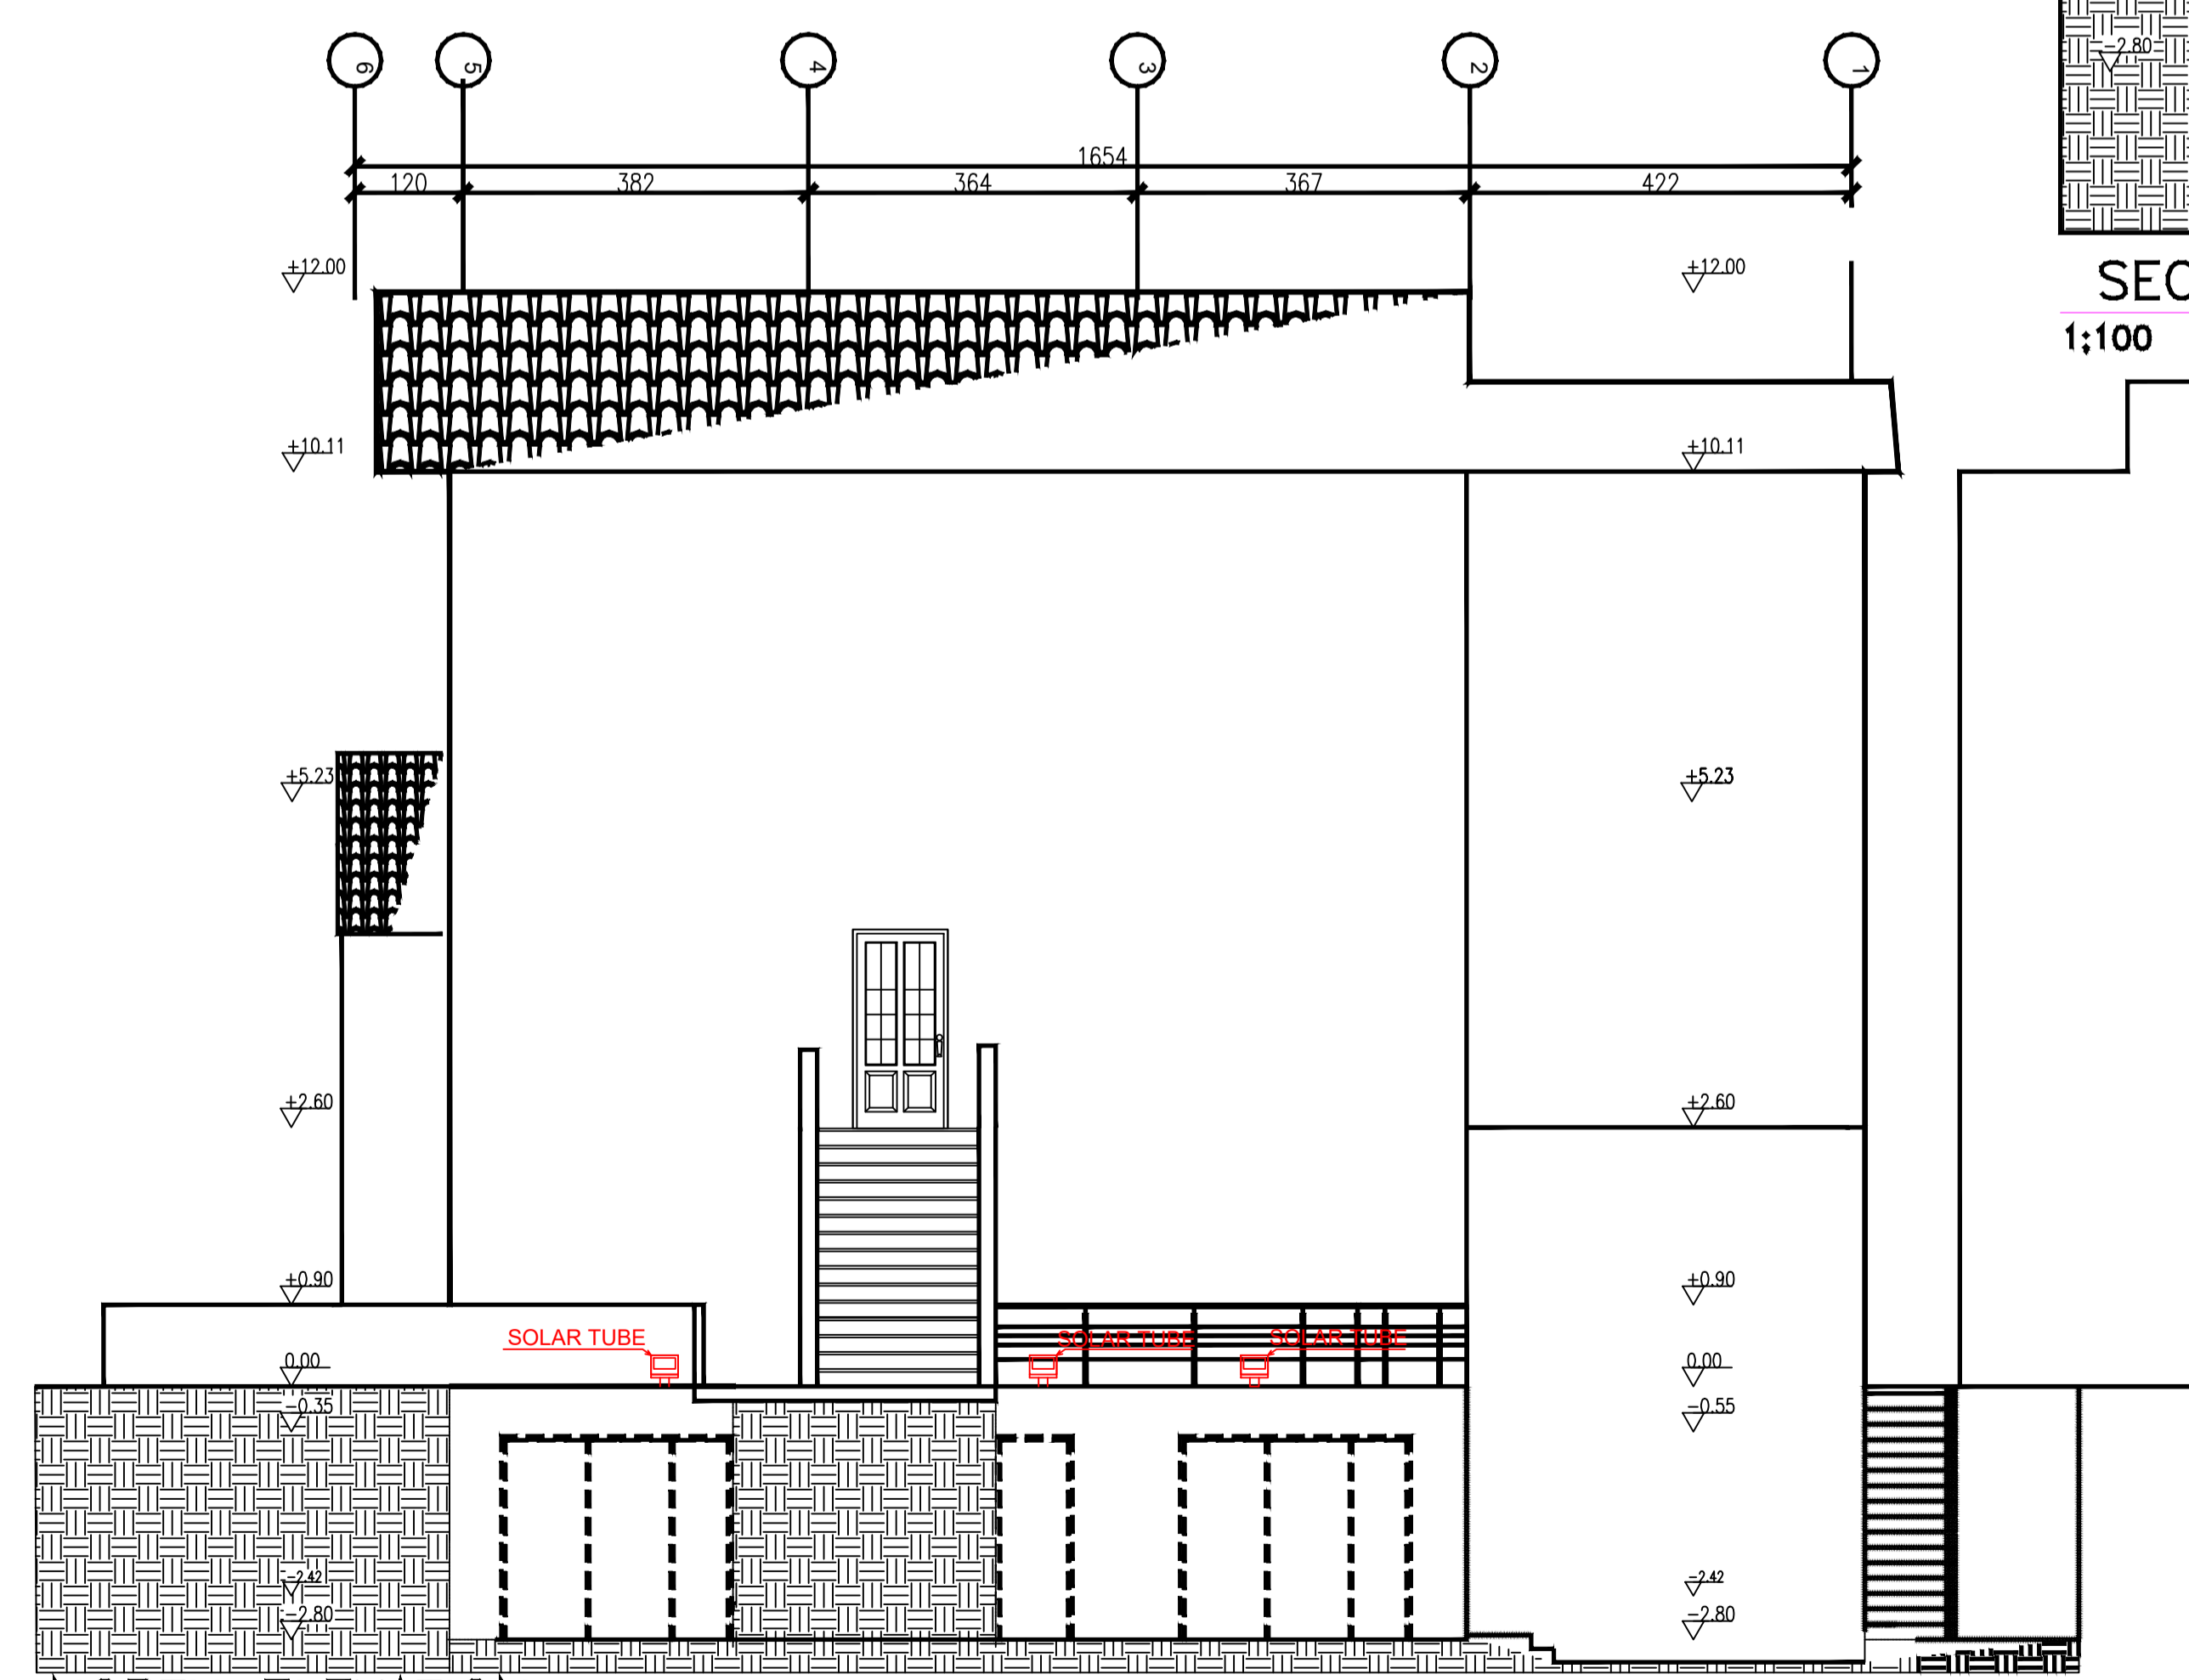

NORTH ELEVATION
1:100

| | | |
|--------------|---|-------------|
| PROJECT NO: | 1511-6 | |
| CLIENT: | Waliyu Odutayo | 07723060891 |
| ARCHITECT: | urbanhorizon_1@hotmail.com | |
| SITE: | 29-31WOODVILE ROAD, THORTON HEATH, SURREY | |
| | CR7 8LH | |
| SHEET TITLE: | SECTION B-B AND NORTH ELEVATION | |
| SCALE AT A2: | 1/100 | |
| DATE: | 19-06-2019 | |
| DRAWN: | Waliyu Odutayo | |
| CHECKED: | | |