


SECTION A-A  
1:100

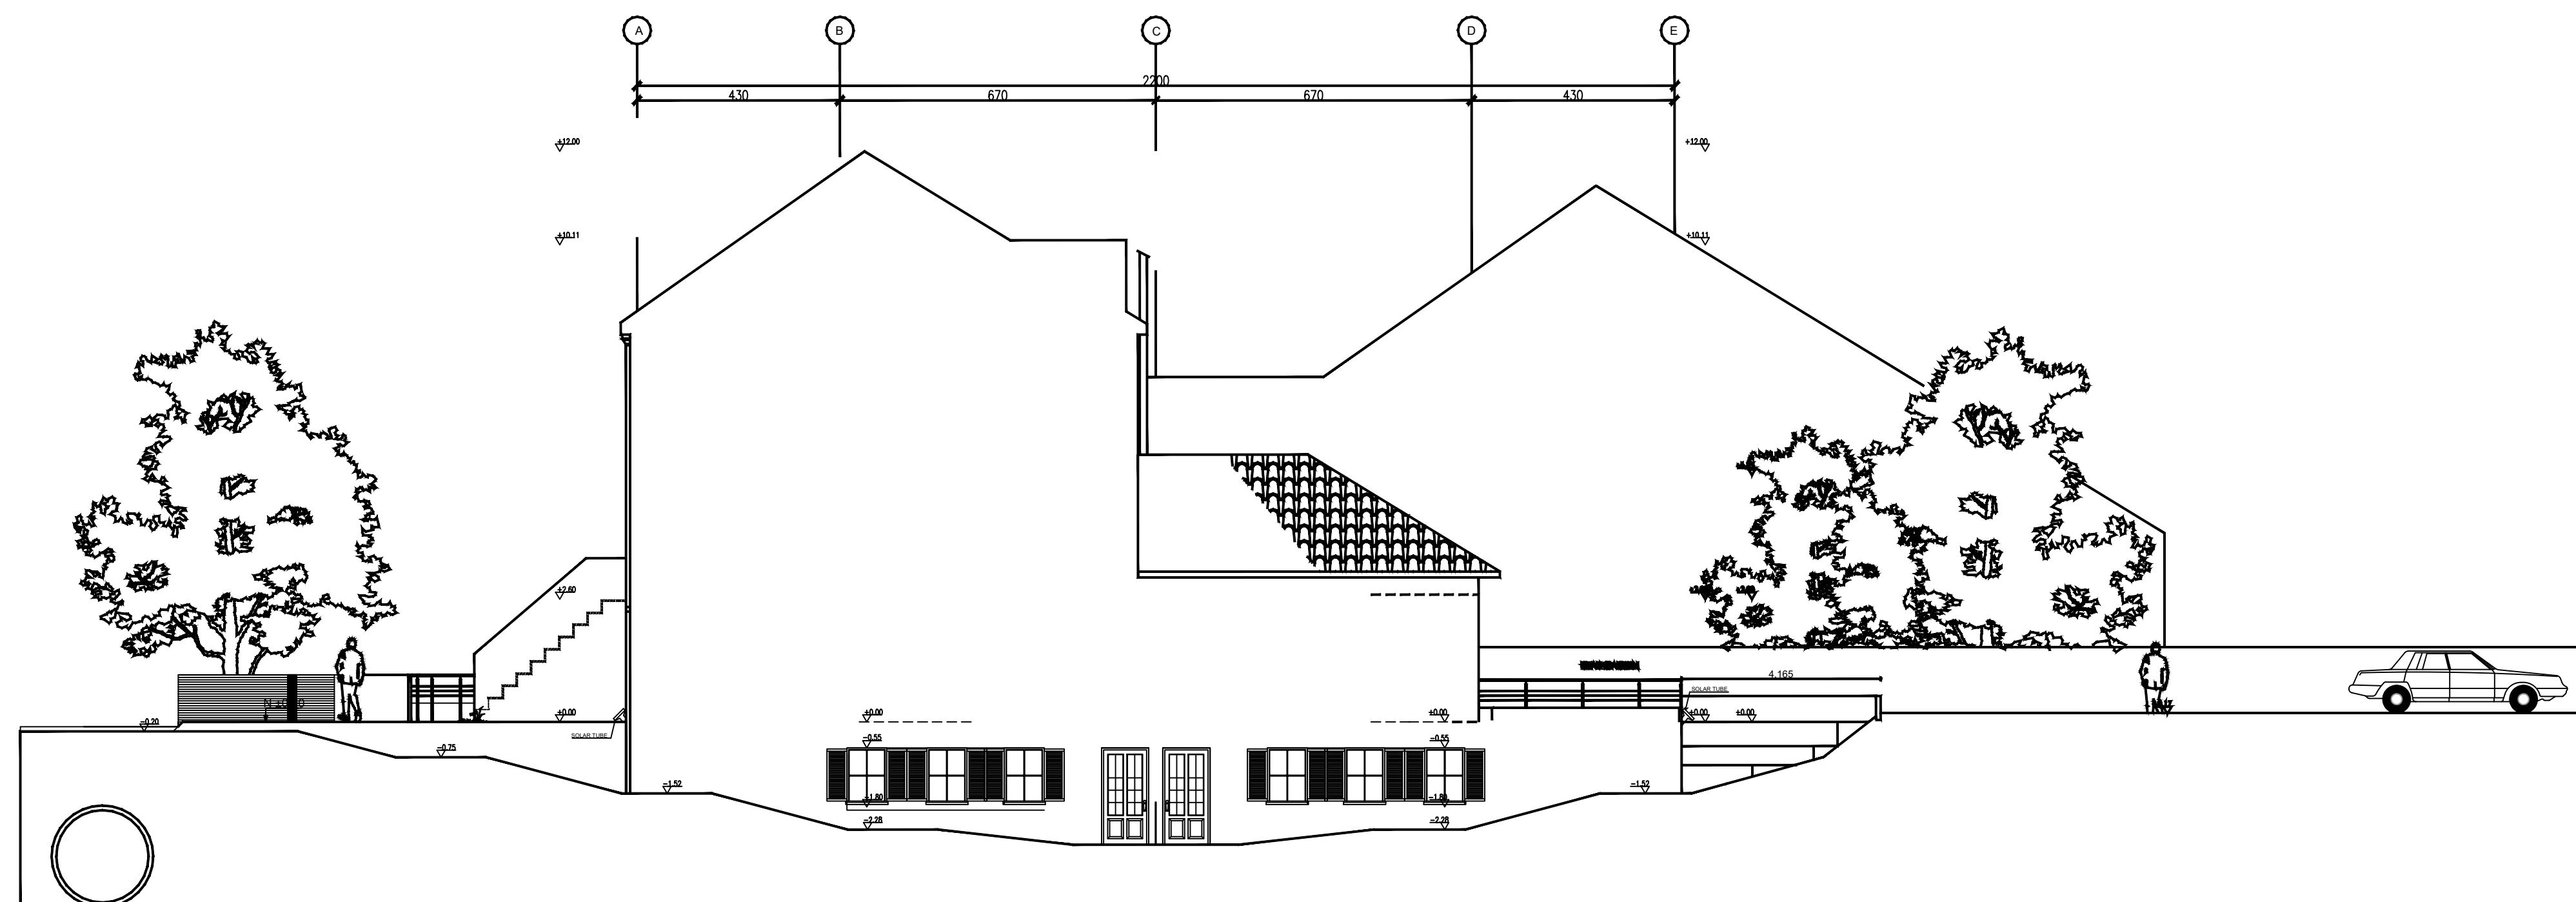

WEST ELEVATION  
1:100

PROJECT NO: 1511-6  
 CLIENT: Wallyu Odutayo 07723060891  
 ARCHITECT: urbanhorizon\_1@hotmail.com  
 SITE: 29-31 WOODVILLE ROAD, THORNTON HEATH, SURREY

CR7 8LH

SHEET TITLE: SECTION A-A / WEST ELEVATION

SCALE AT A2: 1/100

DATE: 19-06-2019

DRAWN: Wallyu Odutayo

CHECKED: