



**SOUTH ELEVATION**  
1:100

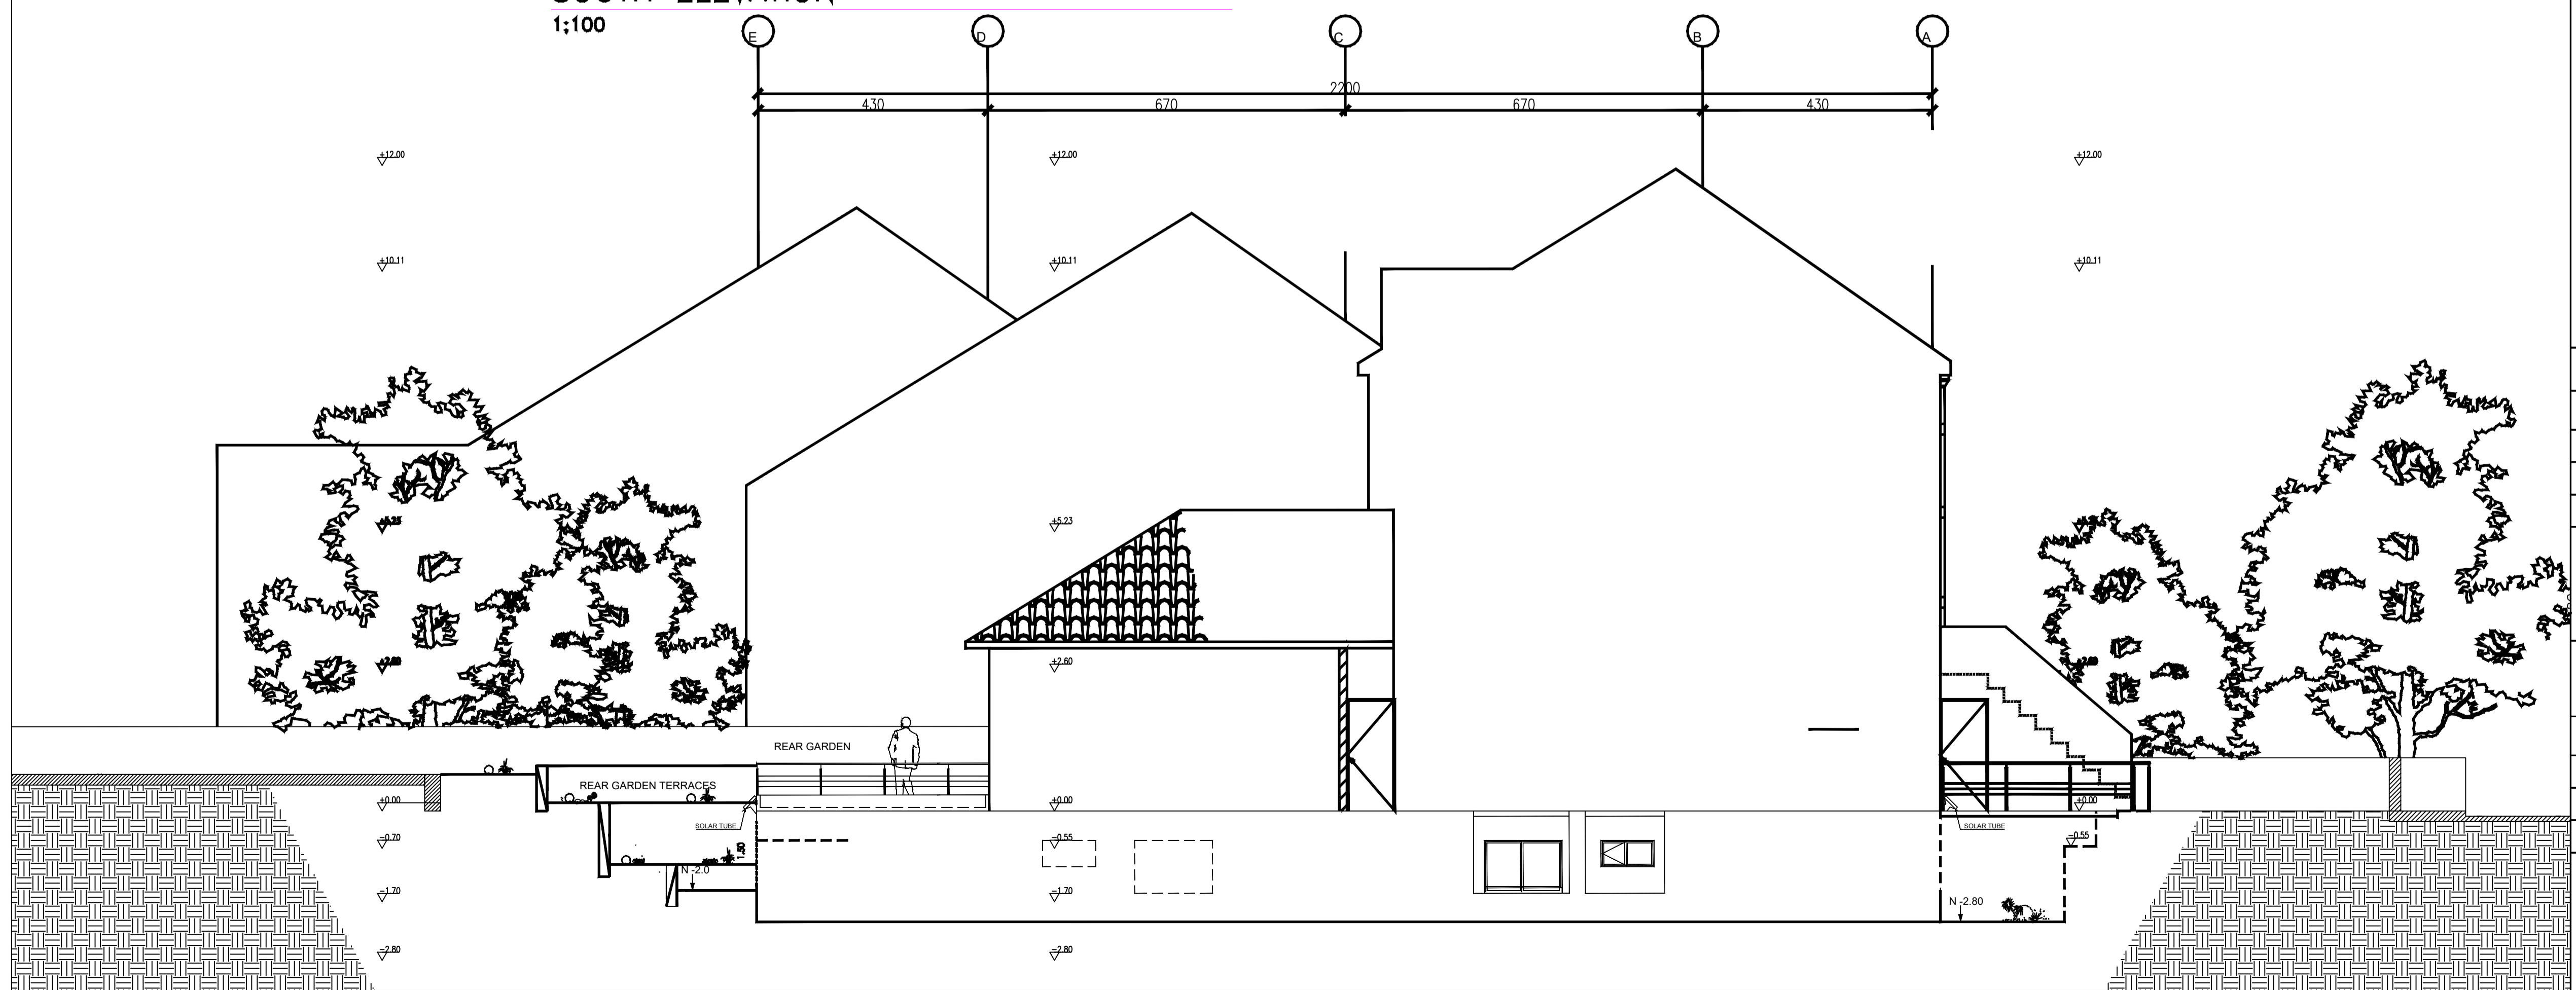

**EAST ELEVATION**  
1:100

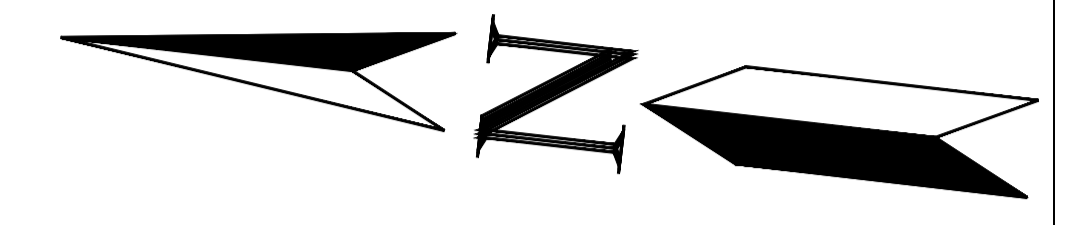

PROJECT NO;	1511-6
CLIENT;	Waliyu Odutayo 07723060891
ARCHITECT;	urbanhorizon_1@hotmail.com
SITE;	29-31WOODVILE ROAD, THORTON HEATH, SURREY
	CR7 8LH
SHEET TITLE;	SOUTH AND EAST ELEVATION
SCALE AT A2;	1/100
DATE;	19-06-2019
DRAWN;	Waliyu Odutayo
CHECKED;	
SHEET:3	OF :5