

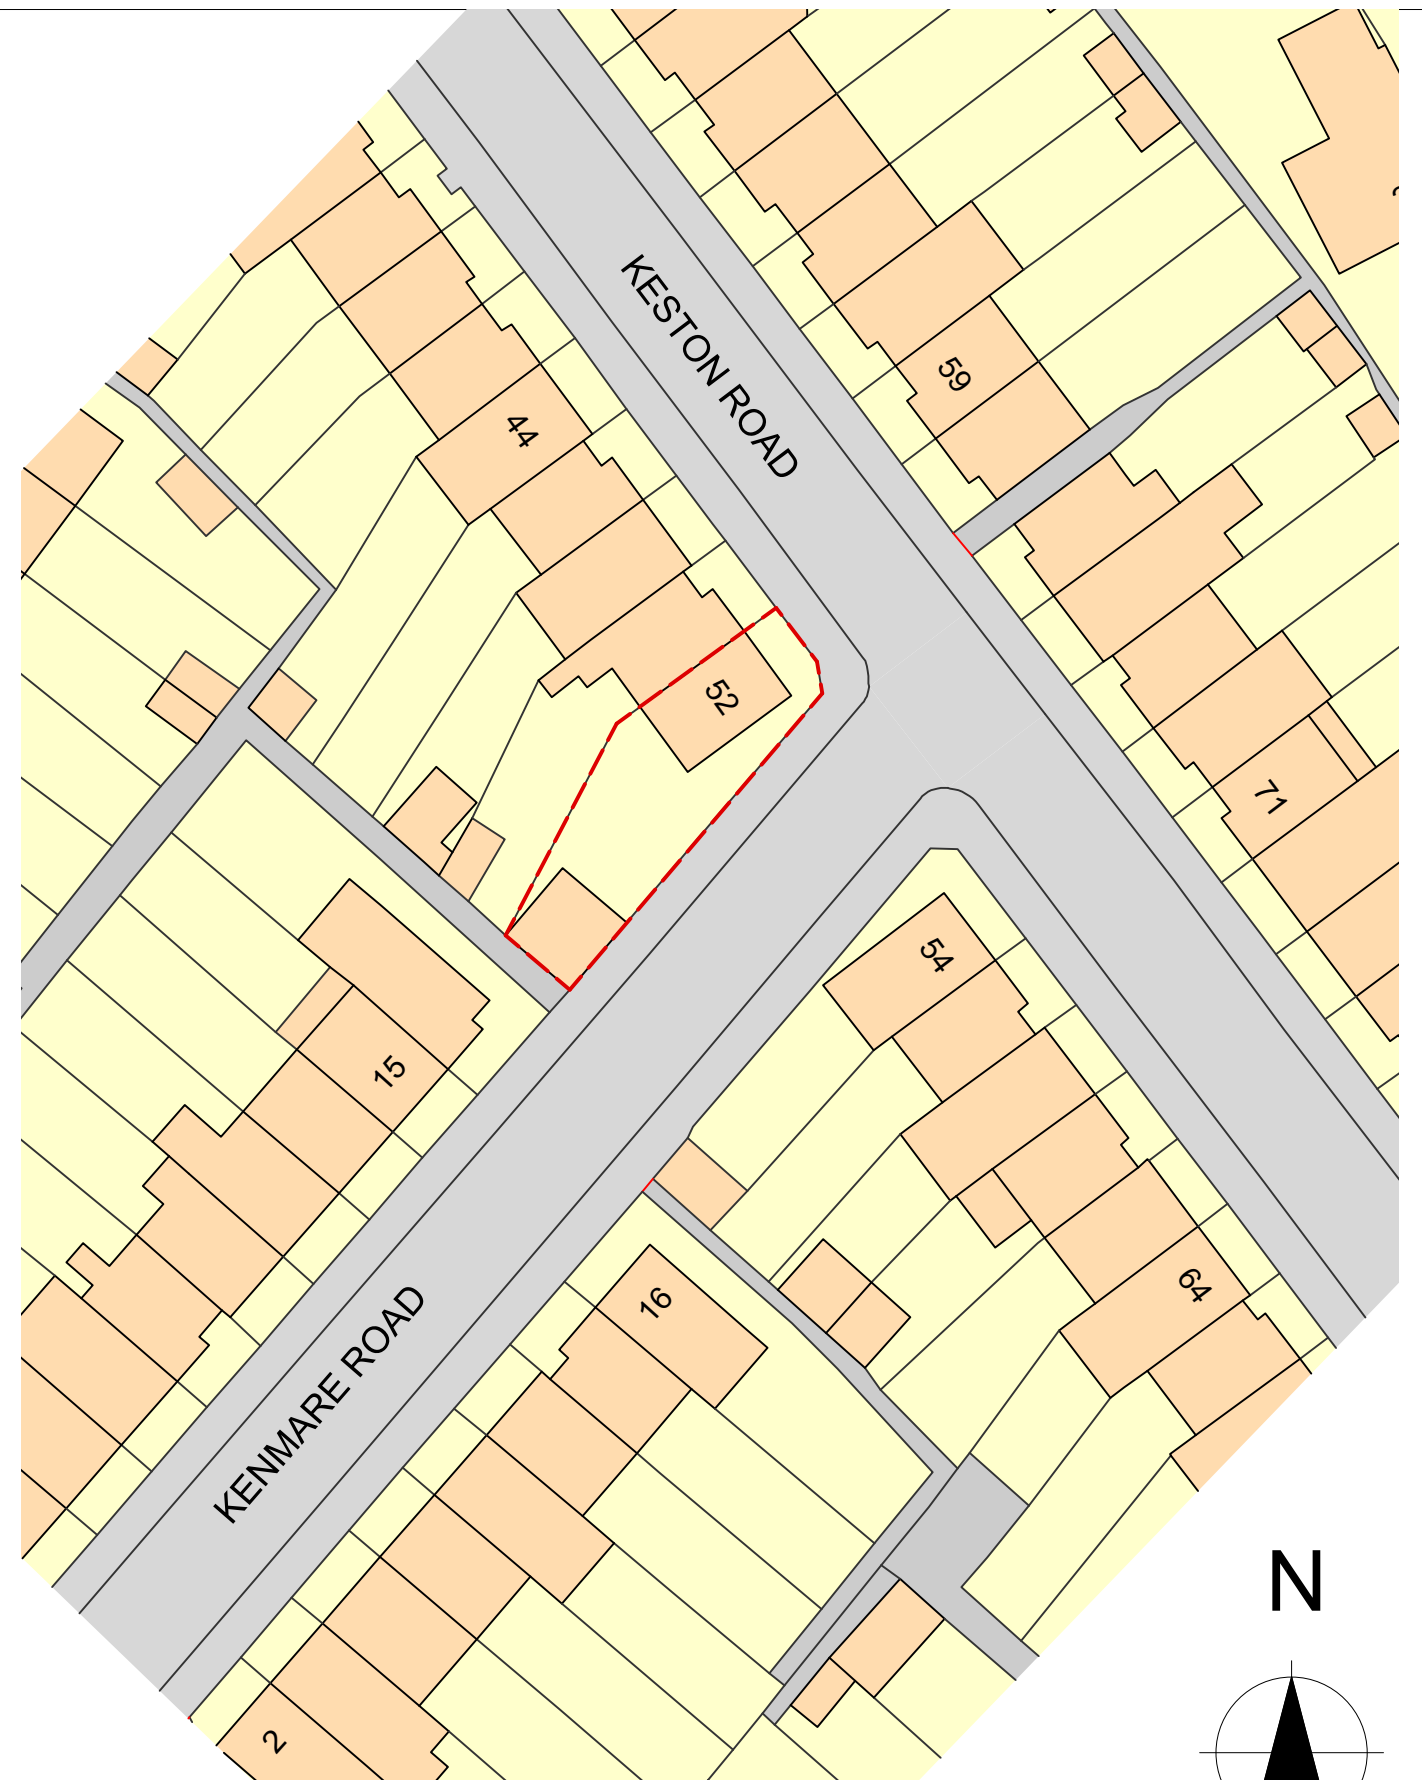



Location Plan 1:1250 @ A3

Site Area: 213m²

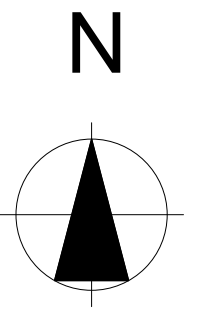

Block Plan 1:500 @ A3

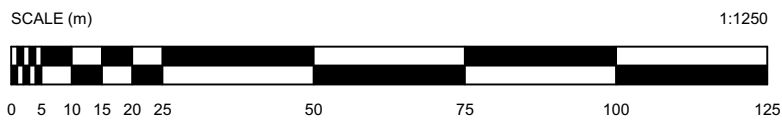

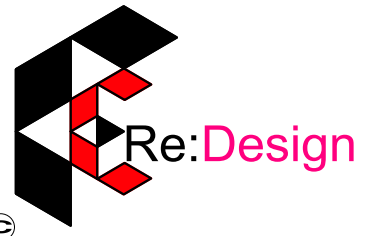			CLIENT	PROJECT	SCALE 1:1250 1:500 @A3	DRAWING NO.	REV.		
			MR ASIF YOUNAS	52 KESTON ROAD, CROYDON, CR7 6BS	DATE FEB 21	DRAWN AYH/NB	Ex/002		*
X	X	X	DRAWINGS TO BE READ IN CONJUNCTION WITH RELEVANT DRAWING AND SPECS. DRAWINGS NOT TO BE SCALED. FIGURED DIMENSIONS ONLY. ANY DISCREPENCIES ARE TO BE POINTED TO THE ARCHITECT. THE ARCHITECT IS NOT LIABLE FOR ANY FAULTS NOT RAISED. DRAWINGS NOT TO BE SCALED FOR LAND TRANSFER PURPOSES			ReDesign Architecture THE OUTBUILDING, 305 CAMBERWELL NEW ROAD, SE5 0TF TEL: 0208 166 1531 / 07984 923 366 WEB: WWW.RE-DESIGNLTD.COM EMAIL: MAIL@RE-DESIGNLTD.COM			
REV	DATE	NOTES		DRAWING TITLE					
				Site Plan					