


EXISTING LONG ELEVATION




EXISTING REAR ELEVATION

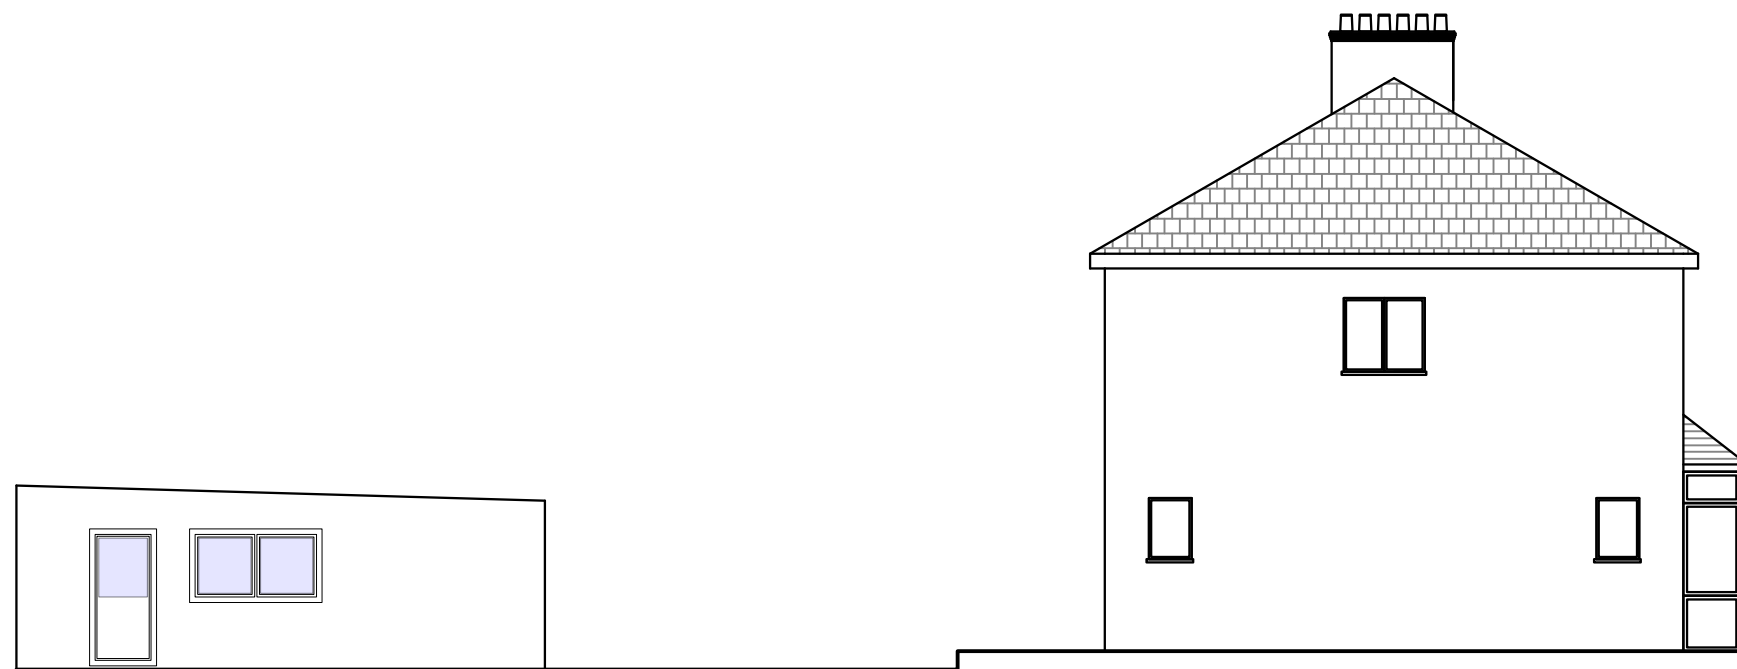

EXISTING SIDE ELEVATION



EXISTING FRONT ELEVATION

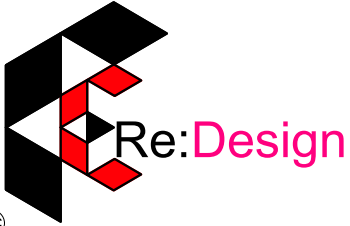			CLIENT	PROJECT	SCALE	DRAWING NO.	REV.	
			MR ASIF YOUNAS	52 KESTON ROAD, CROYDON, CR7 6BS	1:100@A3	Ex/004	*	
			DRAWINGS TO BE READ IN CONJUNCTION WITH RELEVANT DRAWING AND SPECS. DRAWINGS NOT TO BE SCALED. FIGURED DIMENSIONS ONLY. ANY DISCREPANCIES ARE TO BE POINTED TO THE ARCHITECT. THE ARCHITECT IS NOT LIABLE FOR ANY FAULTS NOT RAISED. DRAWINGS NOT TO BE SCALED FOR LAND TRANSFER PURPOSES	DRAWING TITLE	DATE	DRAWN		
X	X	X		Existing Elevation	FEB 21	AYH/NB		
REV	DATE	NOTES			ReDesign Architecture THE OUTBUILDING, 305 CAMBERWELL NEW ROAD, SE5 0TF TEL: 0208 166 1531 / 07984 923 366 WEB: WWW.RE-DESIGNLTD.COM EMAIL: MAIL@RE-DESIGNLTD.COM			