


PROPOSED LONG ELEVATION

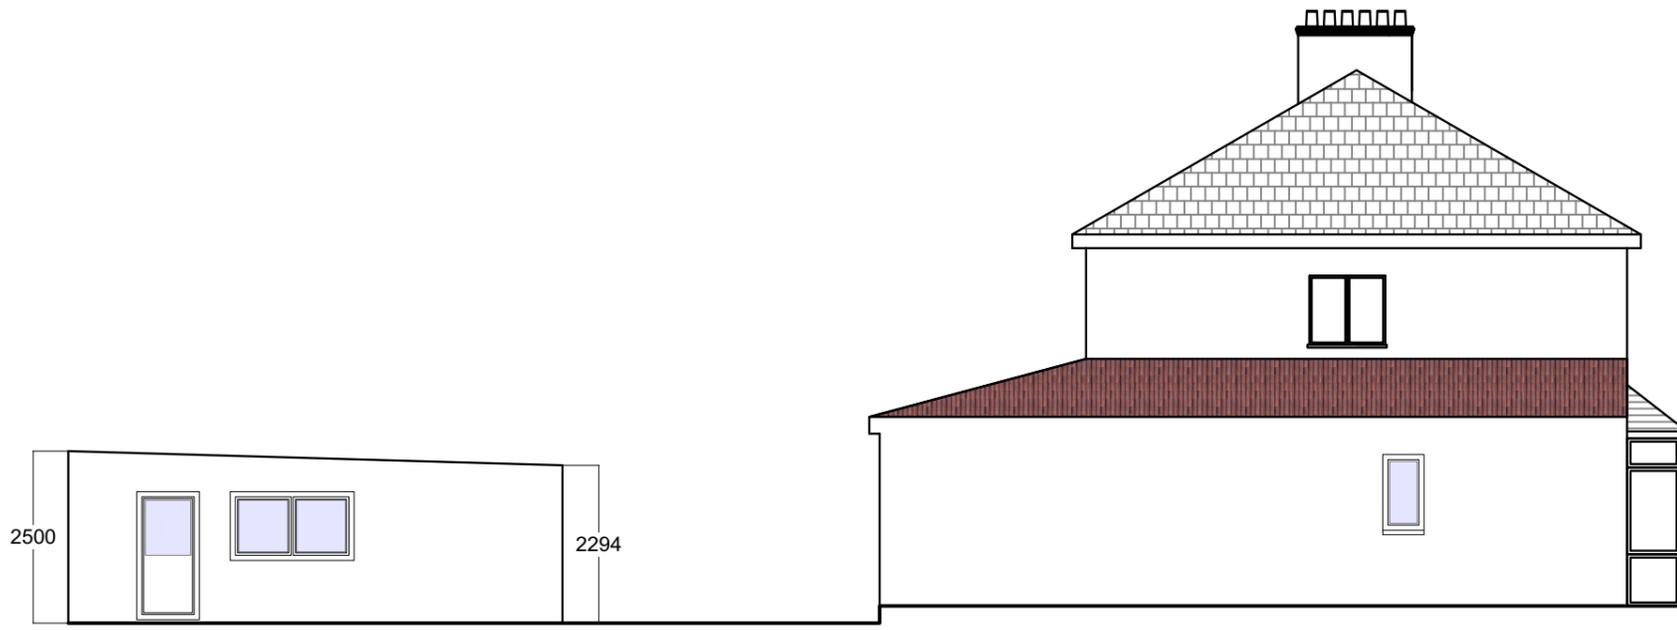

NEW REAR EXTENSION FORMED IN BLOCKWORK, RENDERED EXTERNALLY, CONCERTINA DOORS. EXTERNAL FINISHES AND WINDOWS TO MATCH EXISTING

PROPOSED REAR ELEVATION



PROPOSED SIDE ELEVATION



FRONT ELEVATION - no change

| | | | | | | | | |
|----------|----------|----------|---|--|--|------------------------------|------------------|---|
| | | | CLIENT MR ASIF YOUNAS | PROJECT 52 KESTON ROAD, CROYDON, CR7 6BS | SCALE 1:100@A3 | DRAWING NO. Pr/006 | REV. * |  |
| | | | DRAWINGS TO BE READ IN CONJUNCTION WITH RELEVANT DRAWING AND SPECS. DRAWINGS NOT TO BE SCALED. FIGURED DIMENSIONS ONLY. ANY DISCREPANCIES ARE TO BE POINTED TO THE ARCHITECT. THE ARCHITECT IS NOT LIABLE FOR ANY FAULTS NOT RAISED. DRAWINGS NOT TO BE SCALED FOR LAND TRANSFER PURPOSES | DRAWING TITLE Proposed Elevations 1 | DATE FEB 21 | DRAWN AYH/NB | | |
| X | X | X | | | ReDesign Architecture THE OUTBUILDING, 305 CAMBERWELL NEW ROAD, SE5 0TF TEL: 0208 166 1531 / 07984 923 366 WEB: WWW.RE-DESIGNLTD.COM EMAIL: MAIL@RE-DESIGNLTD.COM | | | |
| REV | DATE | NOTES | | | | | | |