
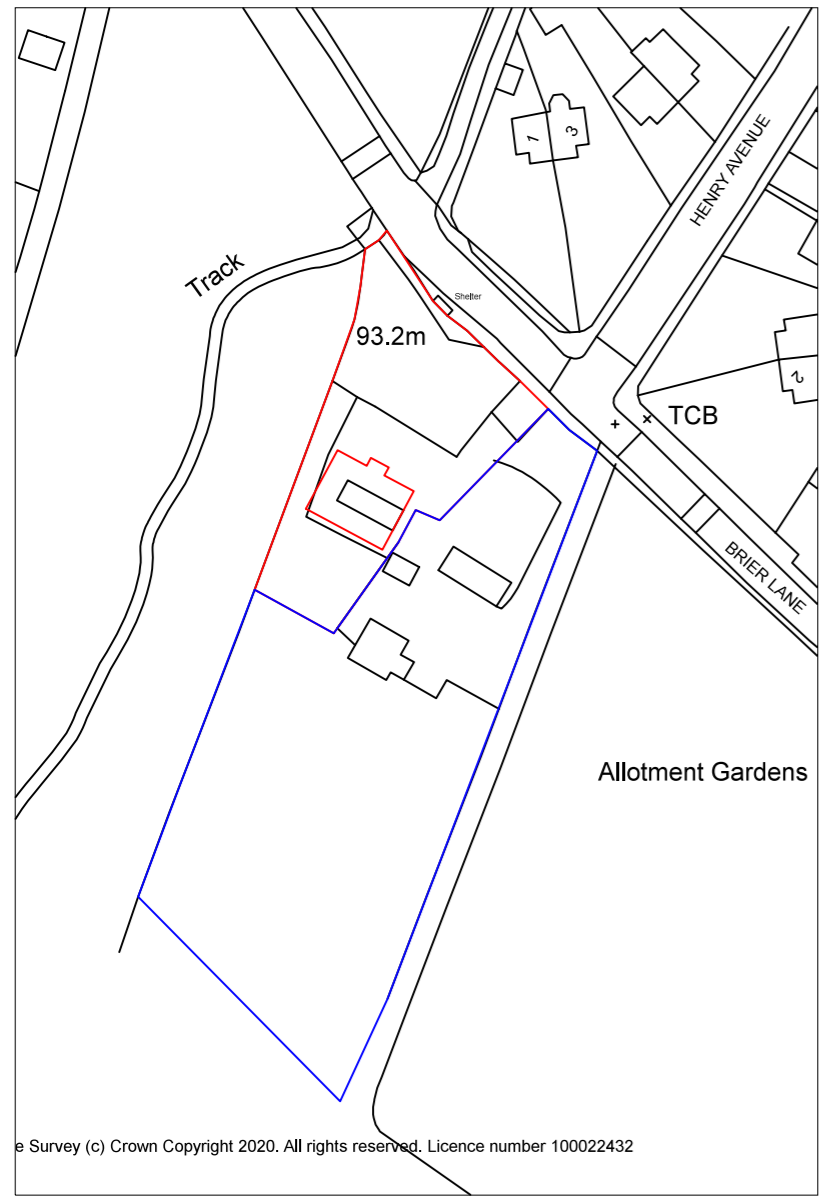


Drawing No.	Rev No.
MEN001 -001	


DO NOT SCALE: Contractor to check all dimensions and report any omissions or errors

NOTES

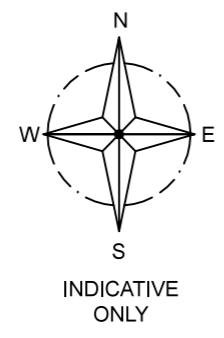

Survey (c) Crown Copyright 2020. All rights reserved. Licence number 100022432

LOCATION PLAN
SCALE 1:1250 AT A3

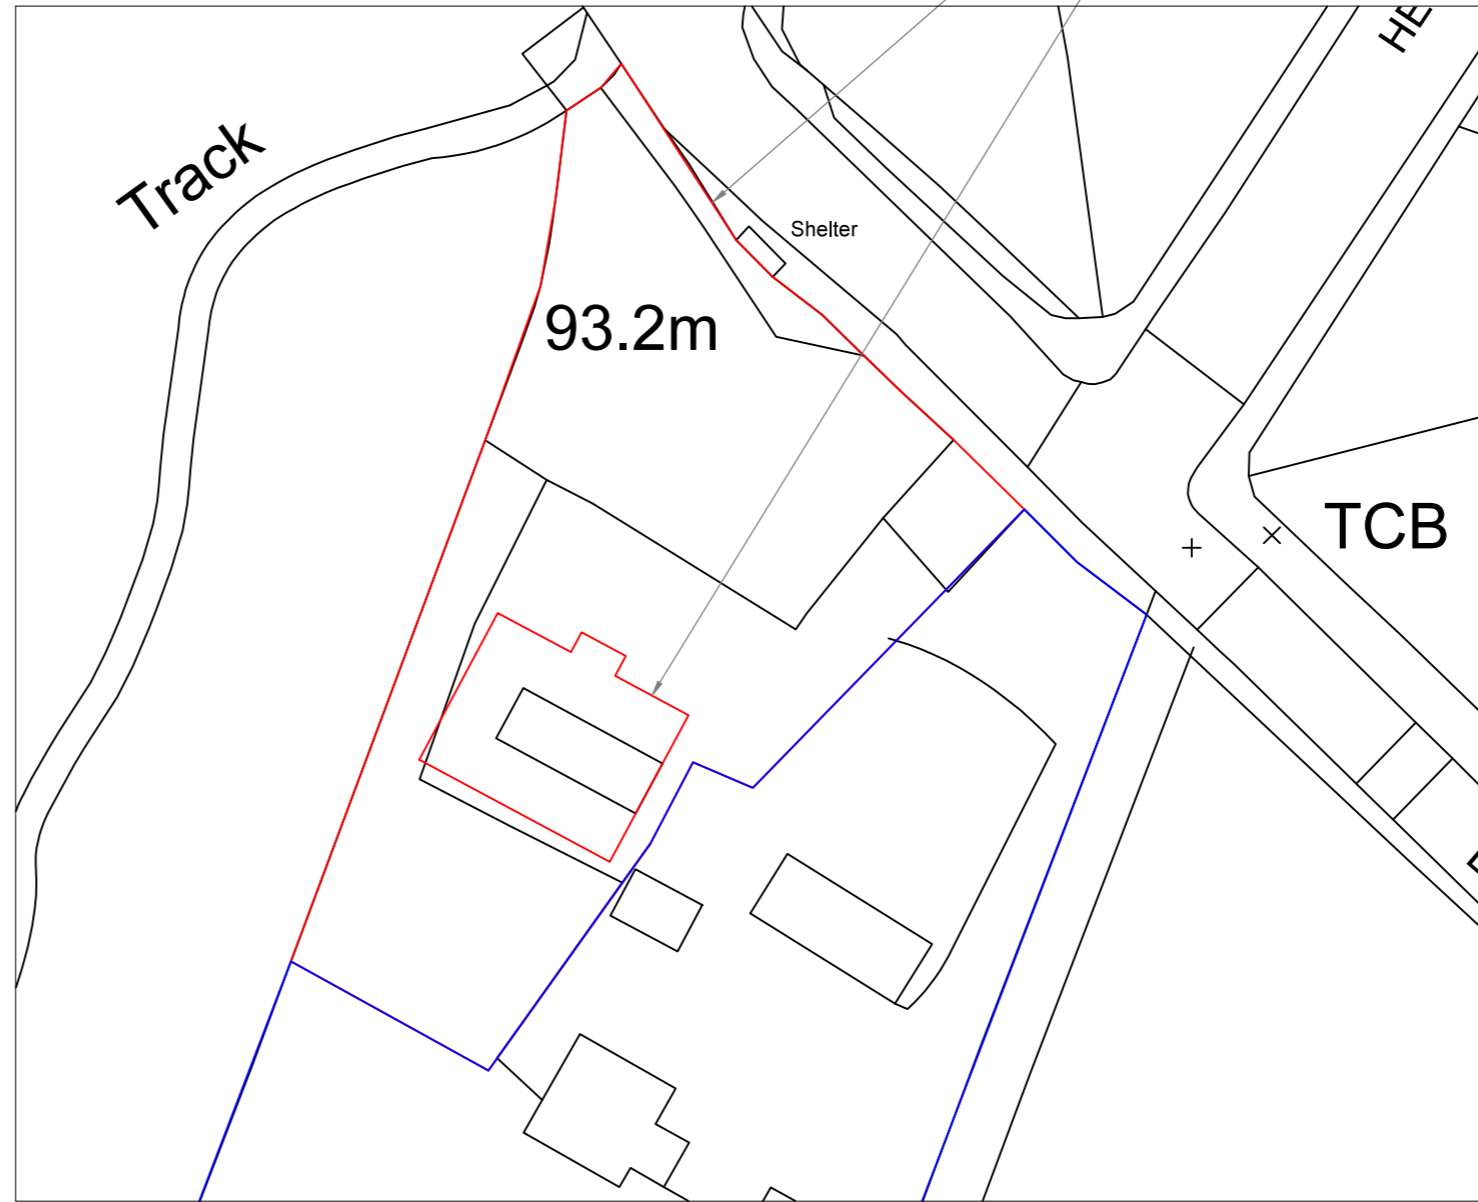

SITE PLAN
SCALE 1:500 AT A3

Rev	Description	By	Chk	App	Date

JRB DESIGNS Ltd
1 Saville Road
Cudworth
Barnsley
S72 8LT
Tel: 01226 383542
Fax: 01226 380078
Mob: 07970 541192
Email: john@jrbdesigns.co.uk

This drawing is copyright. © jrbdesigns Ltd.

Client **MR. E NICHOLSON**

Drawing Title **SITE PLANS**

Address **1A BRIER LANE
HAVERCROFT
WAKEFIELD
WF4 2AS**

Project Title: **PROPOSED NEW DWELLING**

Purpose of Issue: **PLANNING**

Drawing Status: **FIRST ISSUE**

Scale at A3 AS SHOWN	Drawn By JRB	Date 18/09/2020
Checked By	Date 18/09/2020	Approved By Date 18/09/2020
Project No. MEN001	Drawing No. 001	Revision -

APPROVAL INFORMATION TENDER CONTRACT CONSTRUCTION