




SOUTH WEST ELEVATION

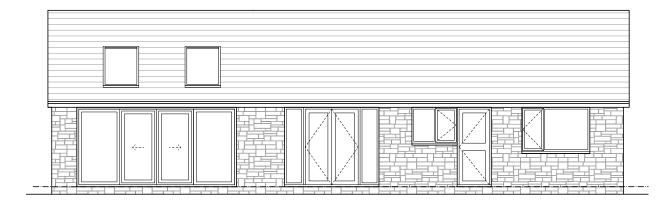

NORTH EAST ELEVATION

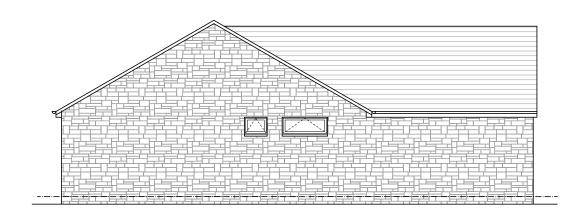

SOUTH WEST ELEVATION

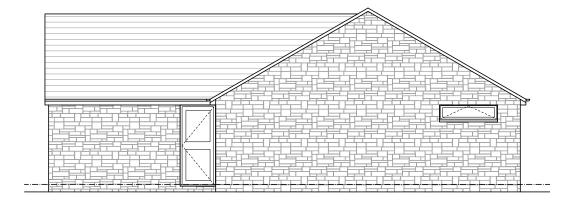

SOUTH EAST ELEVATION

REV: DATE: DESC:



The Nook Lingwell Gate Lane Lofthouse Wakefield WF3 3JU

T: 01924 835600 M: 07767 774257

W: www.sk-design.co.uk E: info@sk-design.co.uk

CLIENT: MR R WILSON

PROJECT: 11 STONEYBROOK CLOSE BRETTON, WAKEFIELD

WF4 4TP

DRAWING TITLE: PROPOSED ELEVATIONS

PROJECT REF: 2020-140

DRAWING NO: 202

SCALE: 1:100 @ A3 **DATE:** NOV 2020





REVISION: -