


EXISTING SITE PLAN

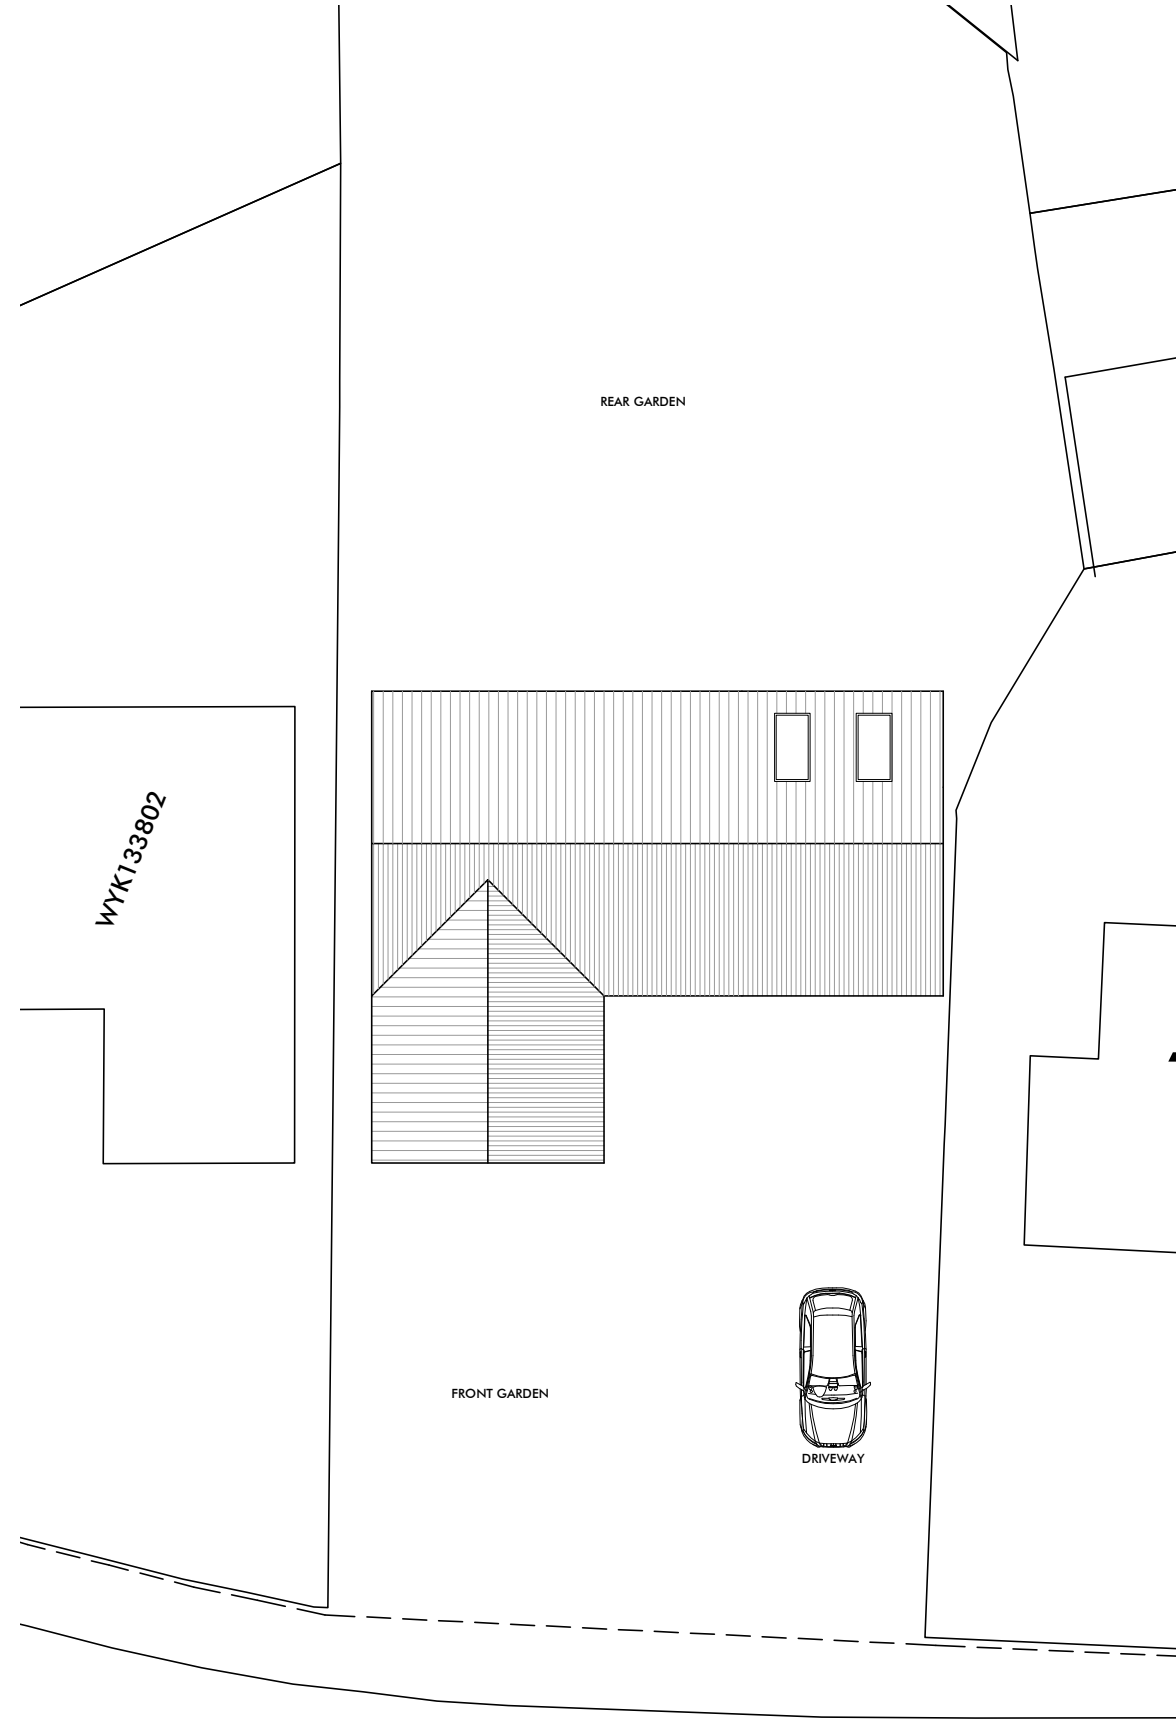

PROPOSED SITE PLAN

REV:	DATE:	DESC:



The Nook
Lingwell Gate Lane
Lofthouse
Wakefield
WF3 3JU

T: 01924 835600
M: 07767 774257

W: www.sk-design.co.uk
E: info@sk-design.co.uk

CLIENT:	MR R WILSON
PROJECT:	11 STONEYBROOK CLOSE BRETTON, WAKEFIELD WF4 4TP
DRAWING TITLE:	SITE PLANS
PROJECT REF:	2020-140
DRAWING NO:	300
REVISION:	-
SCALE:	1:200 @ A3
DATE:	NOV 2020

