


The contractor shall check all dimensions on site and report discrepancies.
 No dimension shall be scaled off this drawing.
 Copyright of this drawing is retained by A.L. Turner.

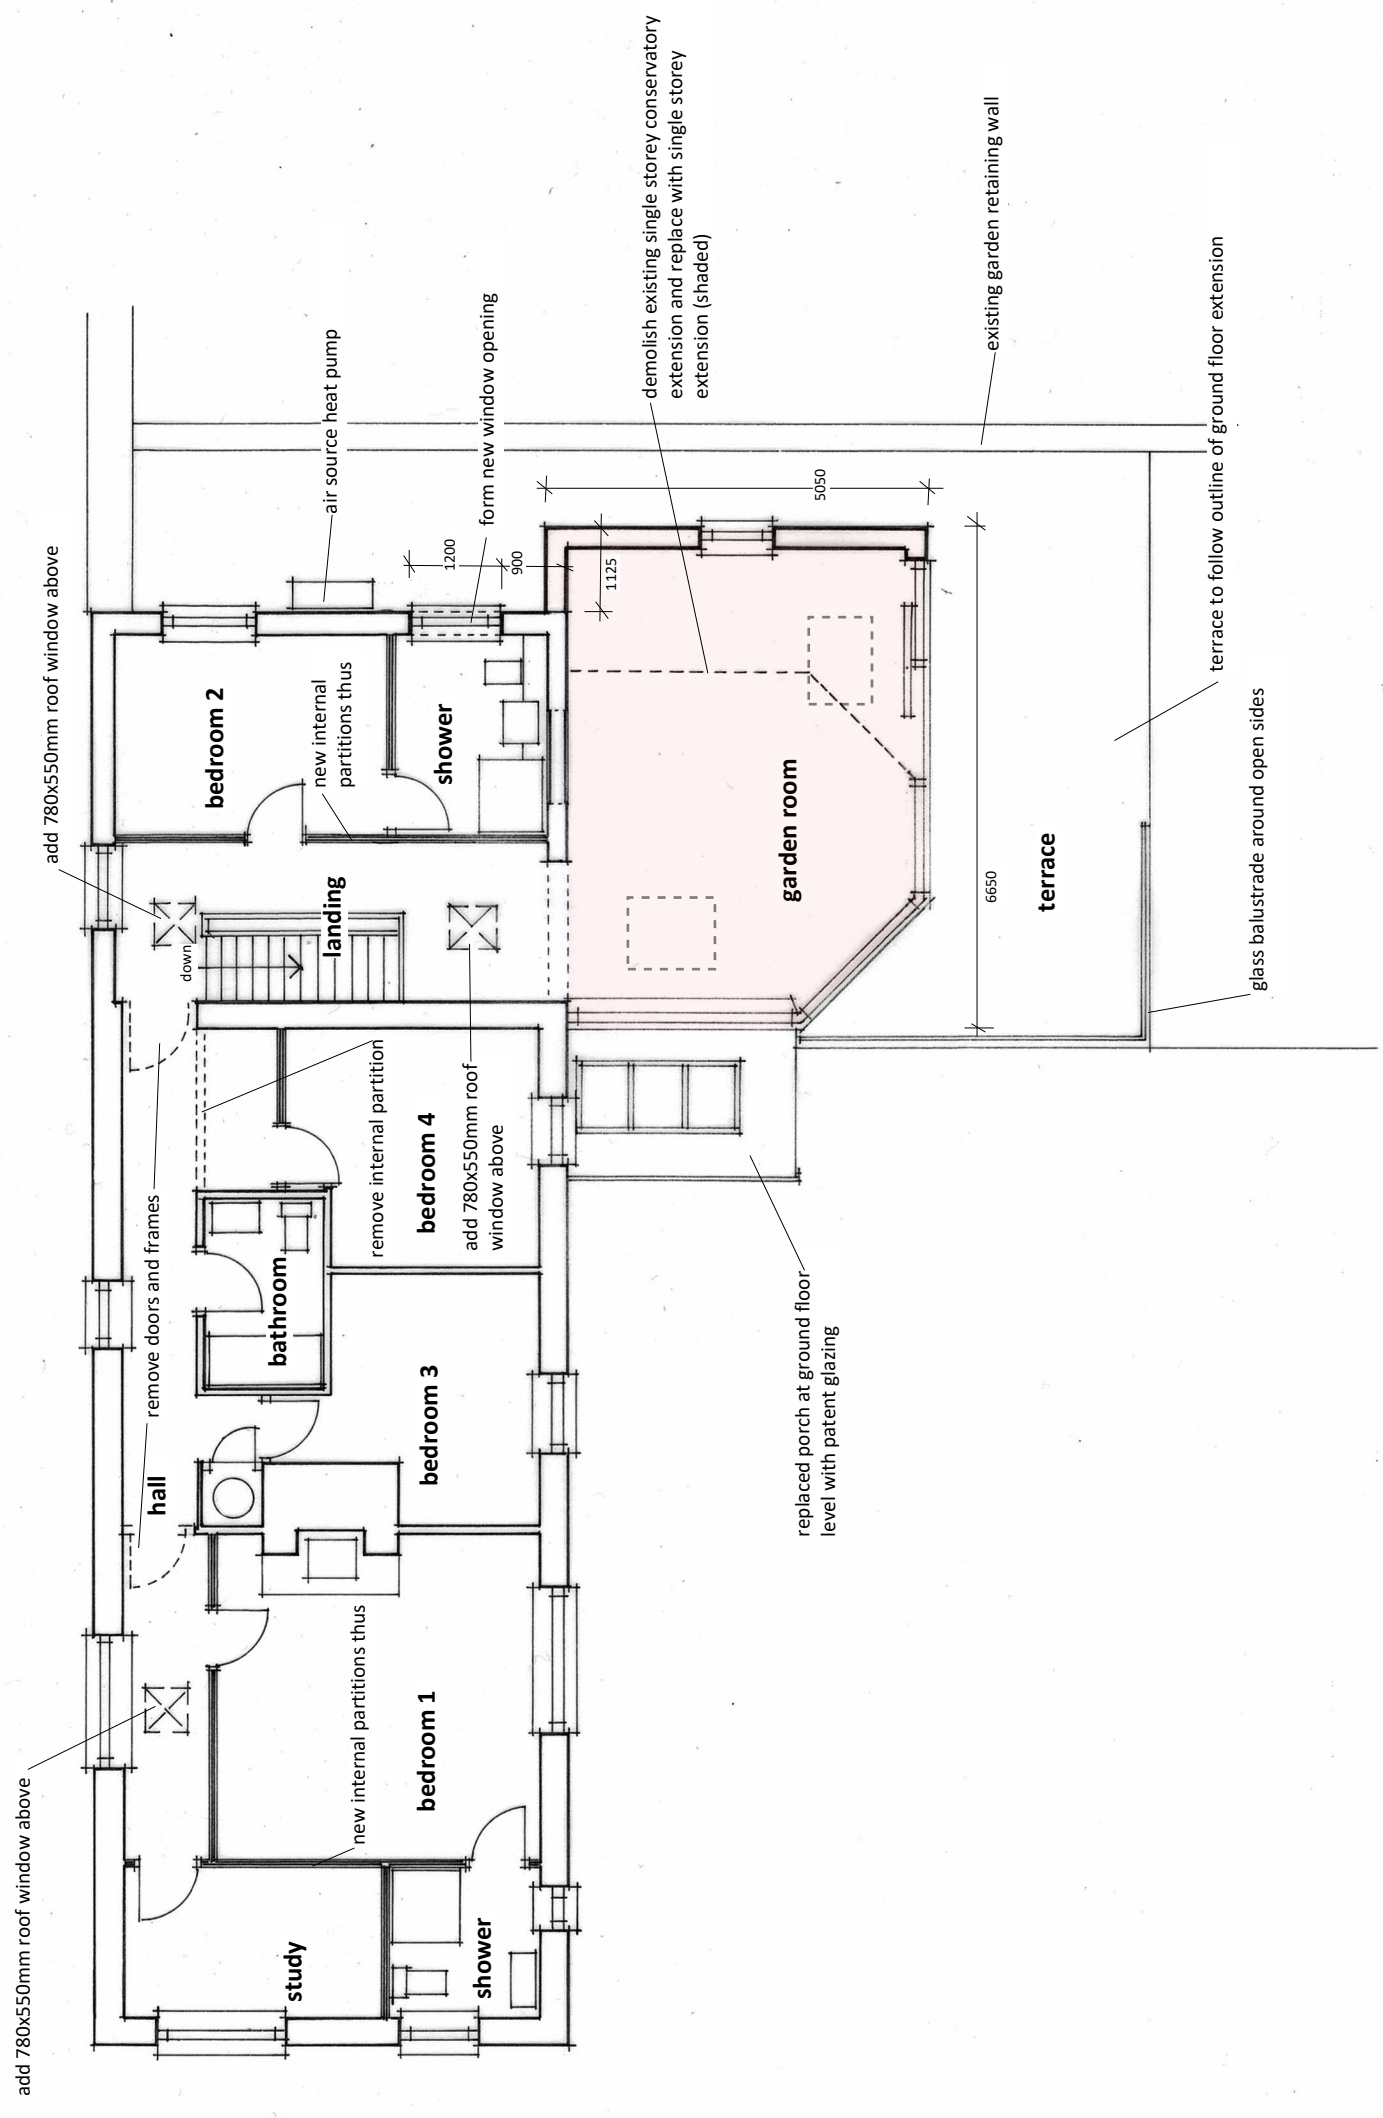

revision	description	date
client	Mr & Mrs Bell	12.2020
project	Proposed Extensions and Alterations at The Coach House, Huddersfield Road, Bretton, WF4 4JX	dwg size A3 drawn ALT scale 1:100
title	First Floor Plan as Proposed	issue planning

client	A L Turner + Associates	dwg no.	rev.
project	1 LORING ROAD, RAVENSCAR, SCARBOROUGH, YO13 0LY		
contact	07976 397307		
email	tonyturner829@btinternet.com		