


BLOCK SITE PLAN

(SEE ALSO 21 - 801 - 01)

1 : 500

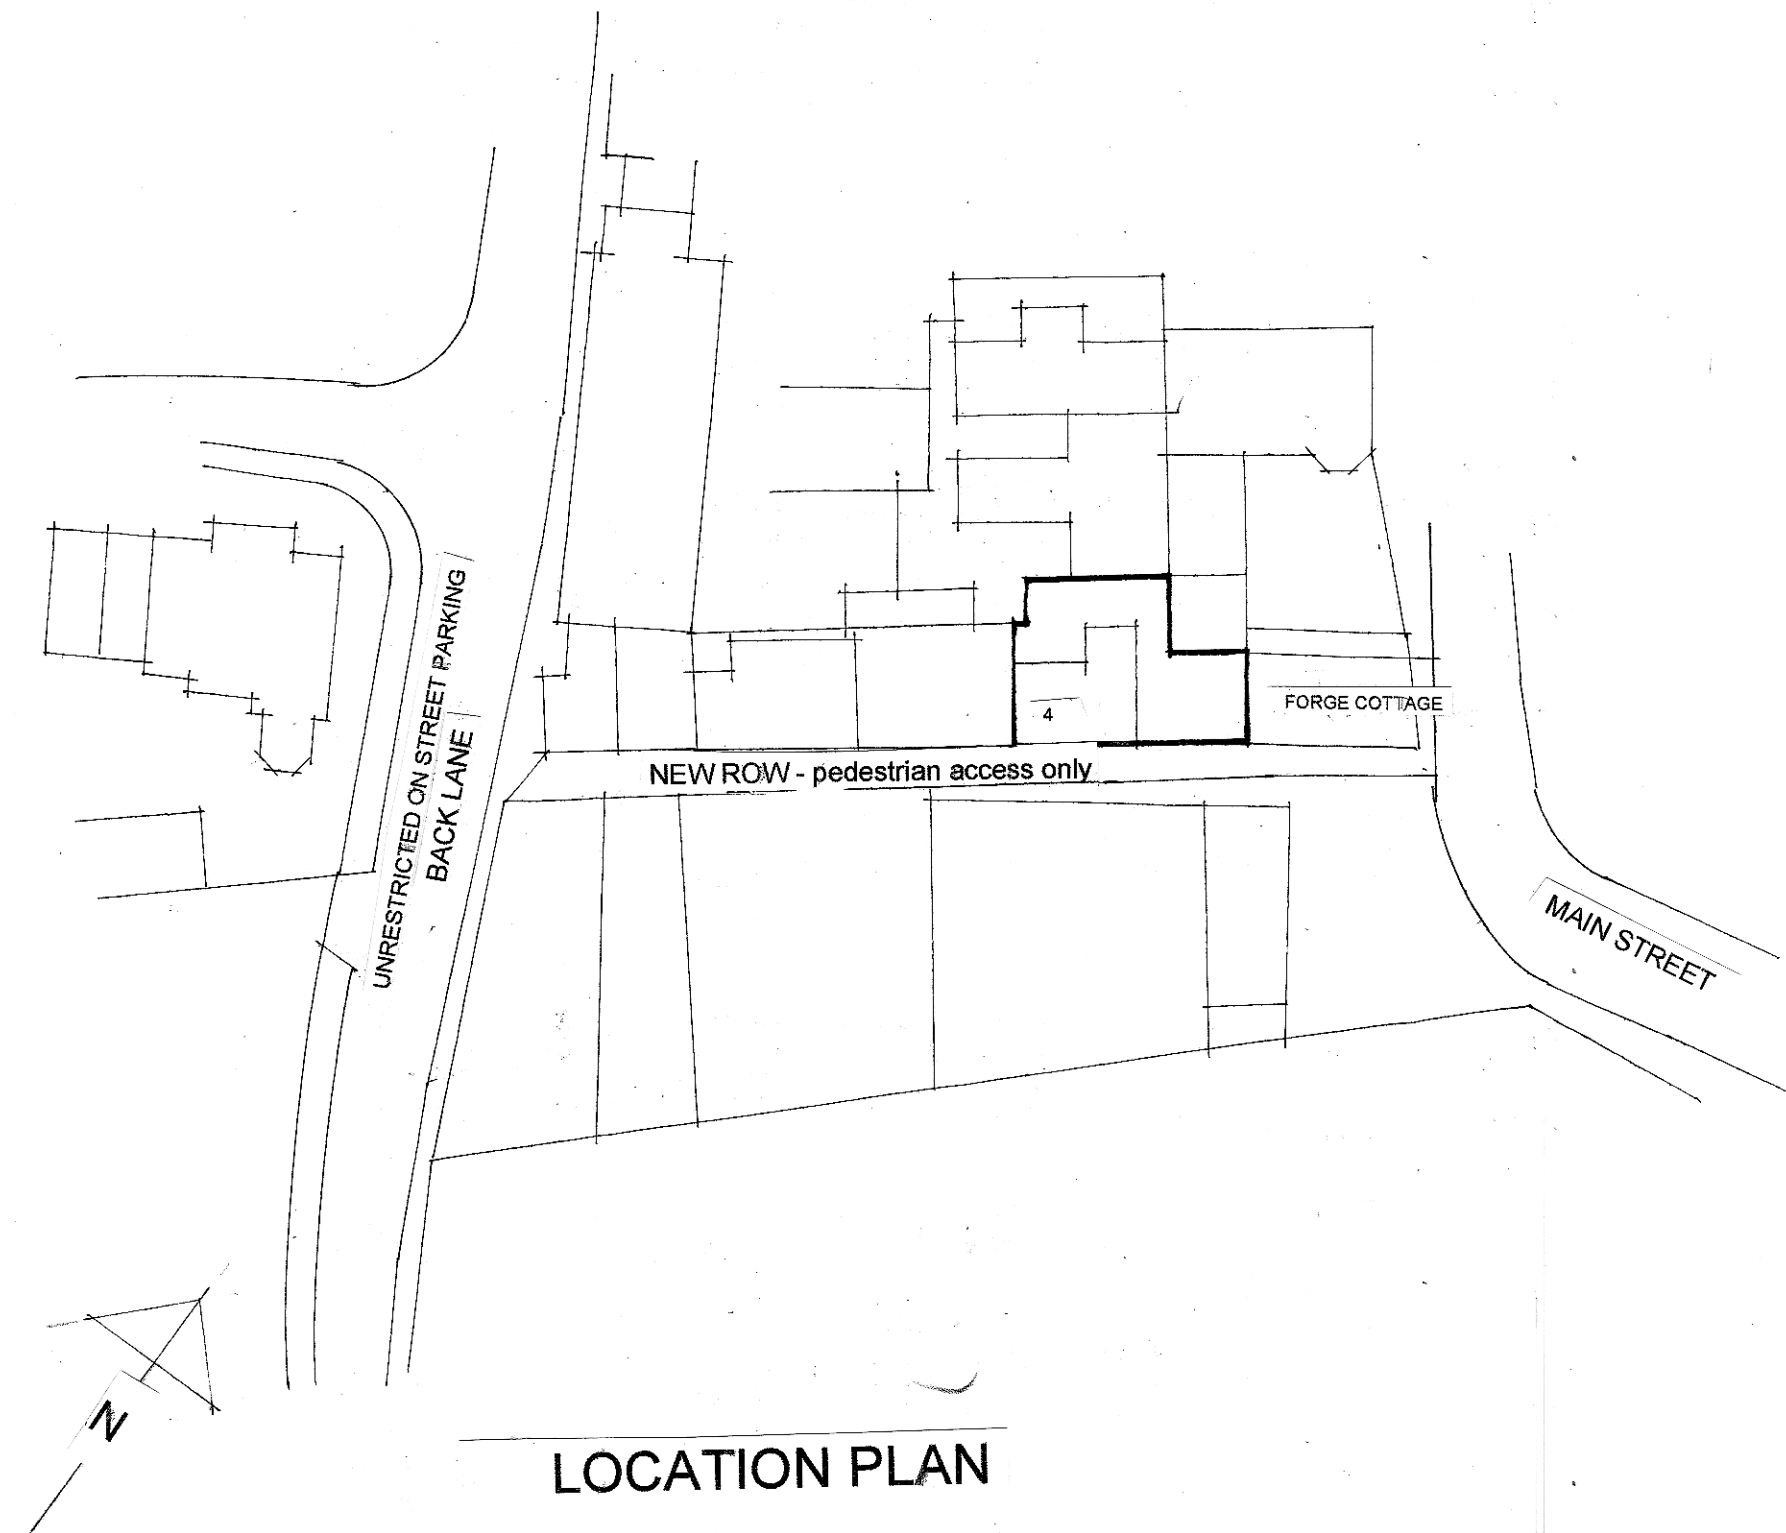

| | | |
|---|------------------------------------------------------------------------------------------|-------------------------------|
| planning unit ARCHITECTURAL SERVICES • DESIGN • PLANNING 16 chequerfield ave • Pontefract • wf8 2tb | PROJECT 2 bed house with 1 bed annex 4 new row badsworth | SCALE 1 : 500 / 1 : 1250 @ A2 |
| | TITLE change to 2 dwellings - 2 bed house and 1 bed flat block plan and location plan | DATE jan 2021 |
| | | DWG NO 21 - 801 - 03 |