






FRONT ELEVATION

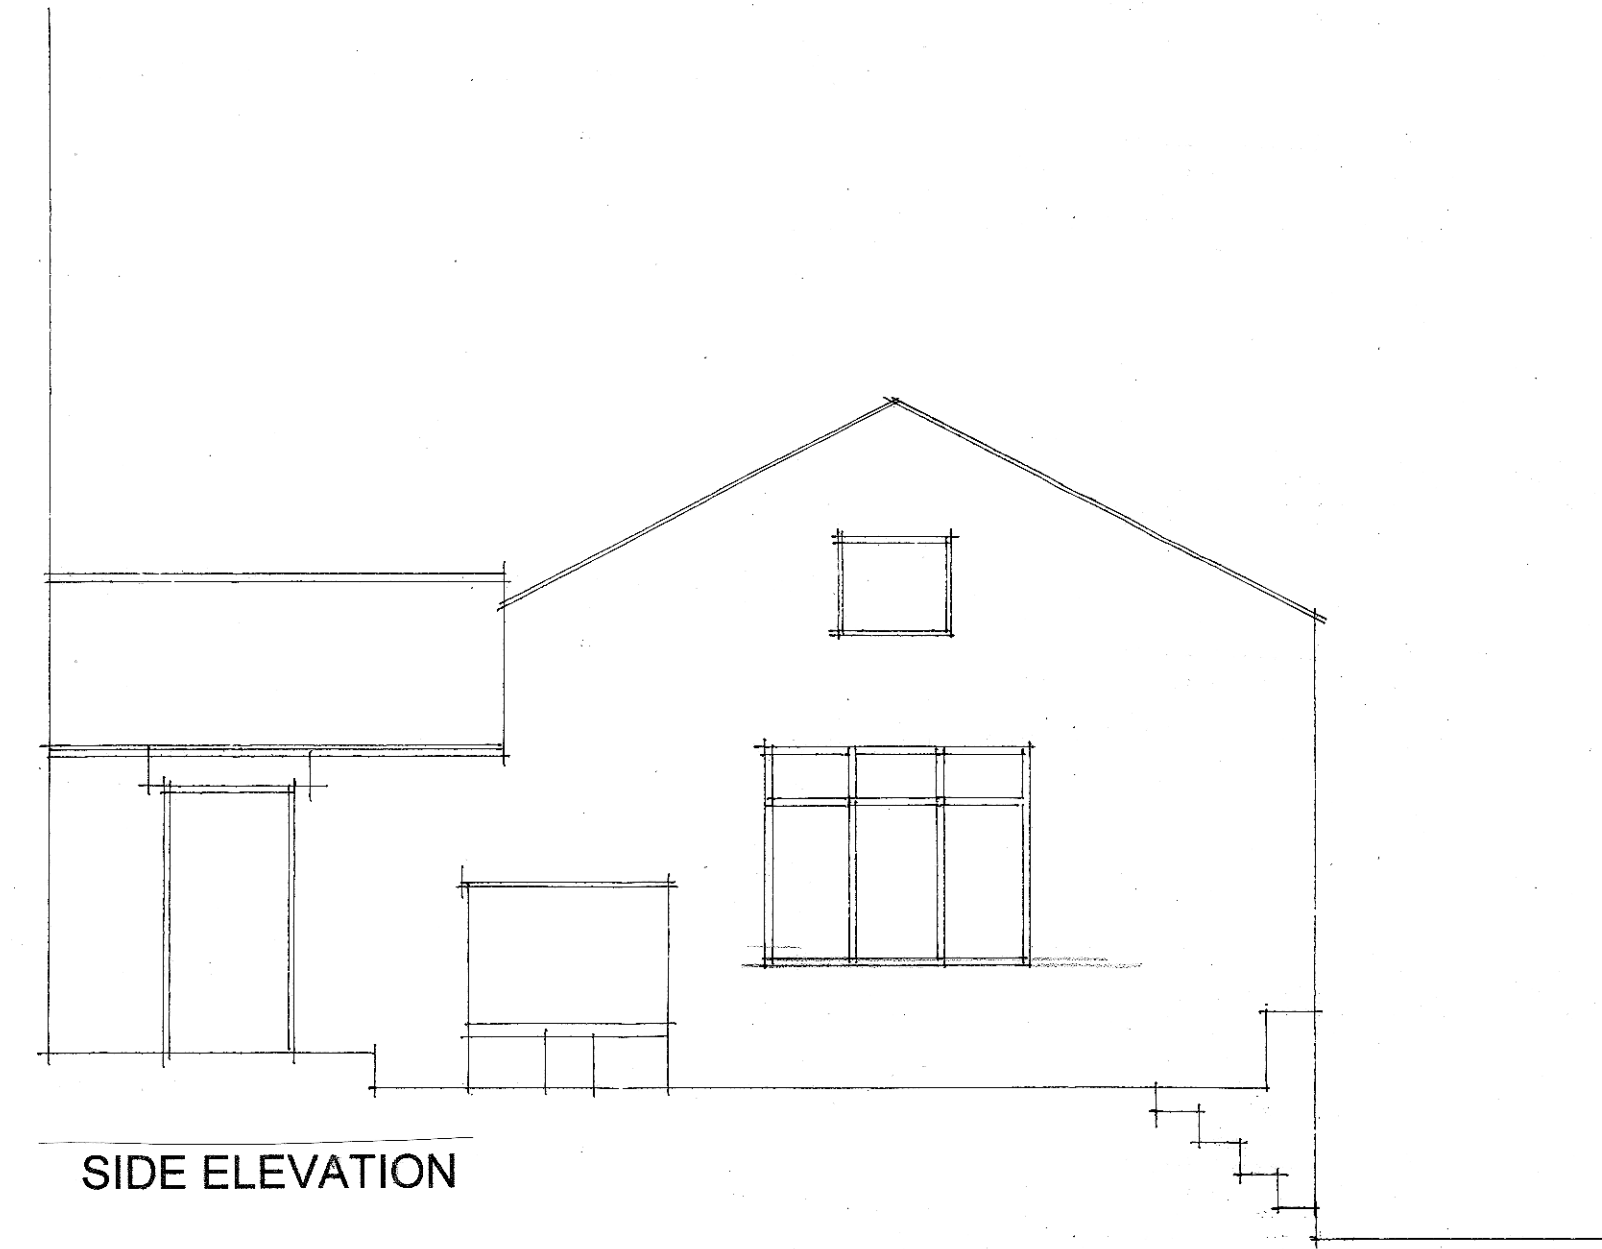



SIDE ELEVATION

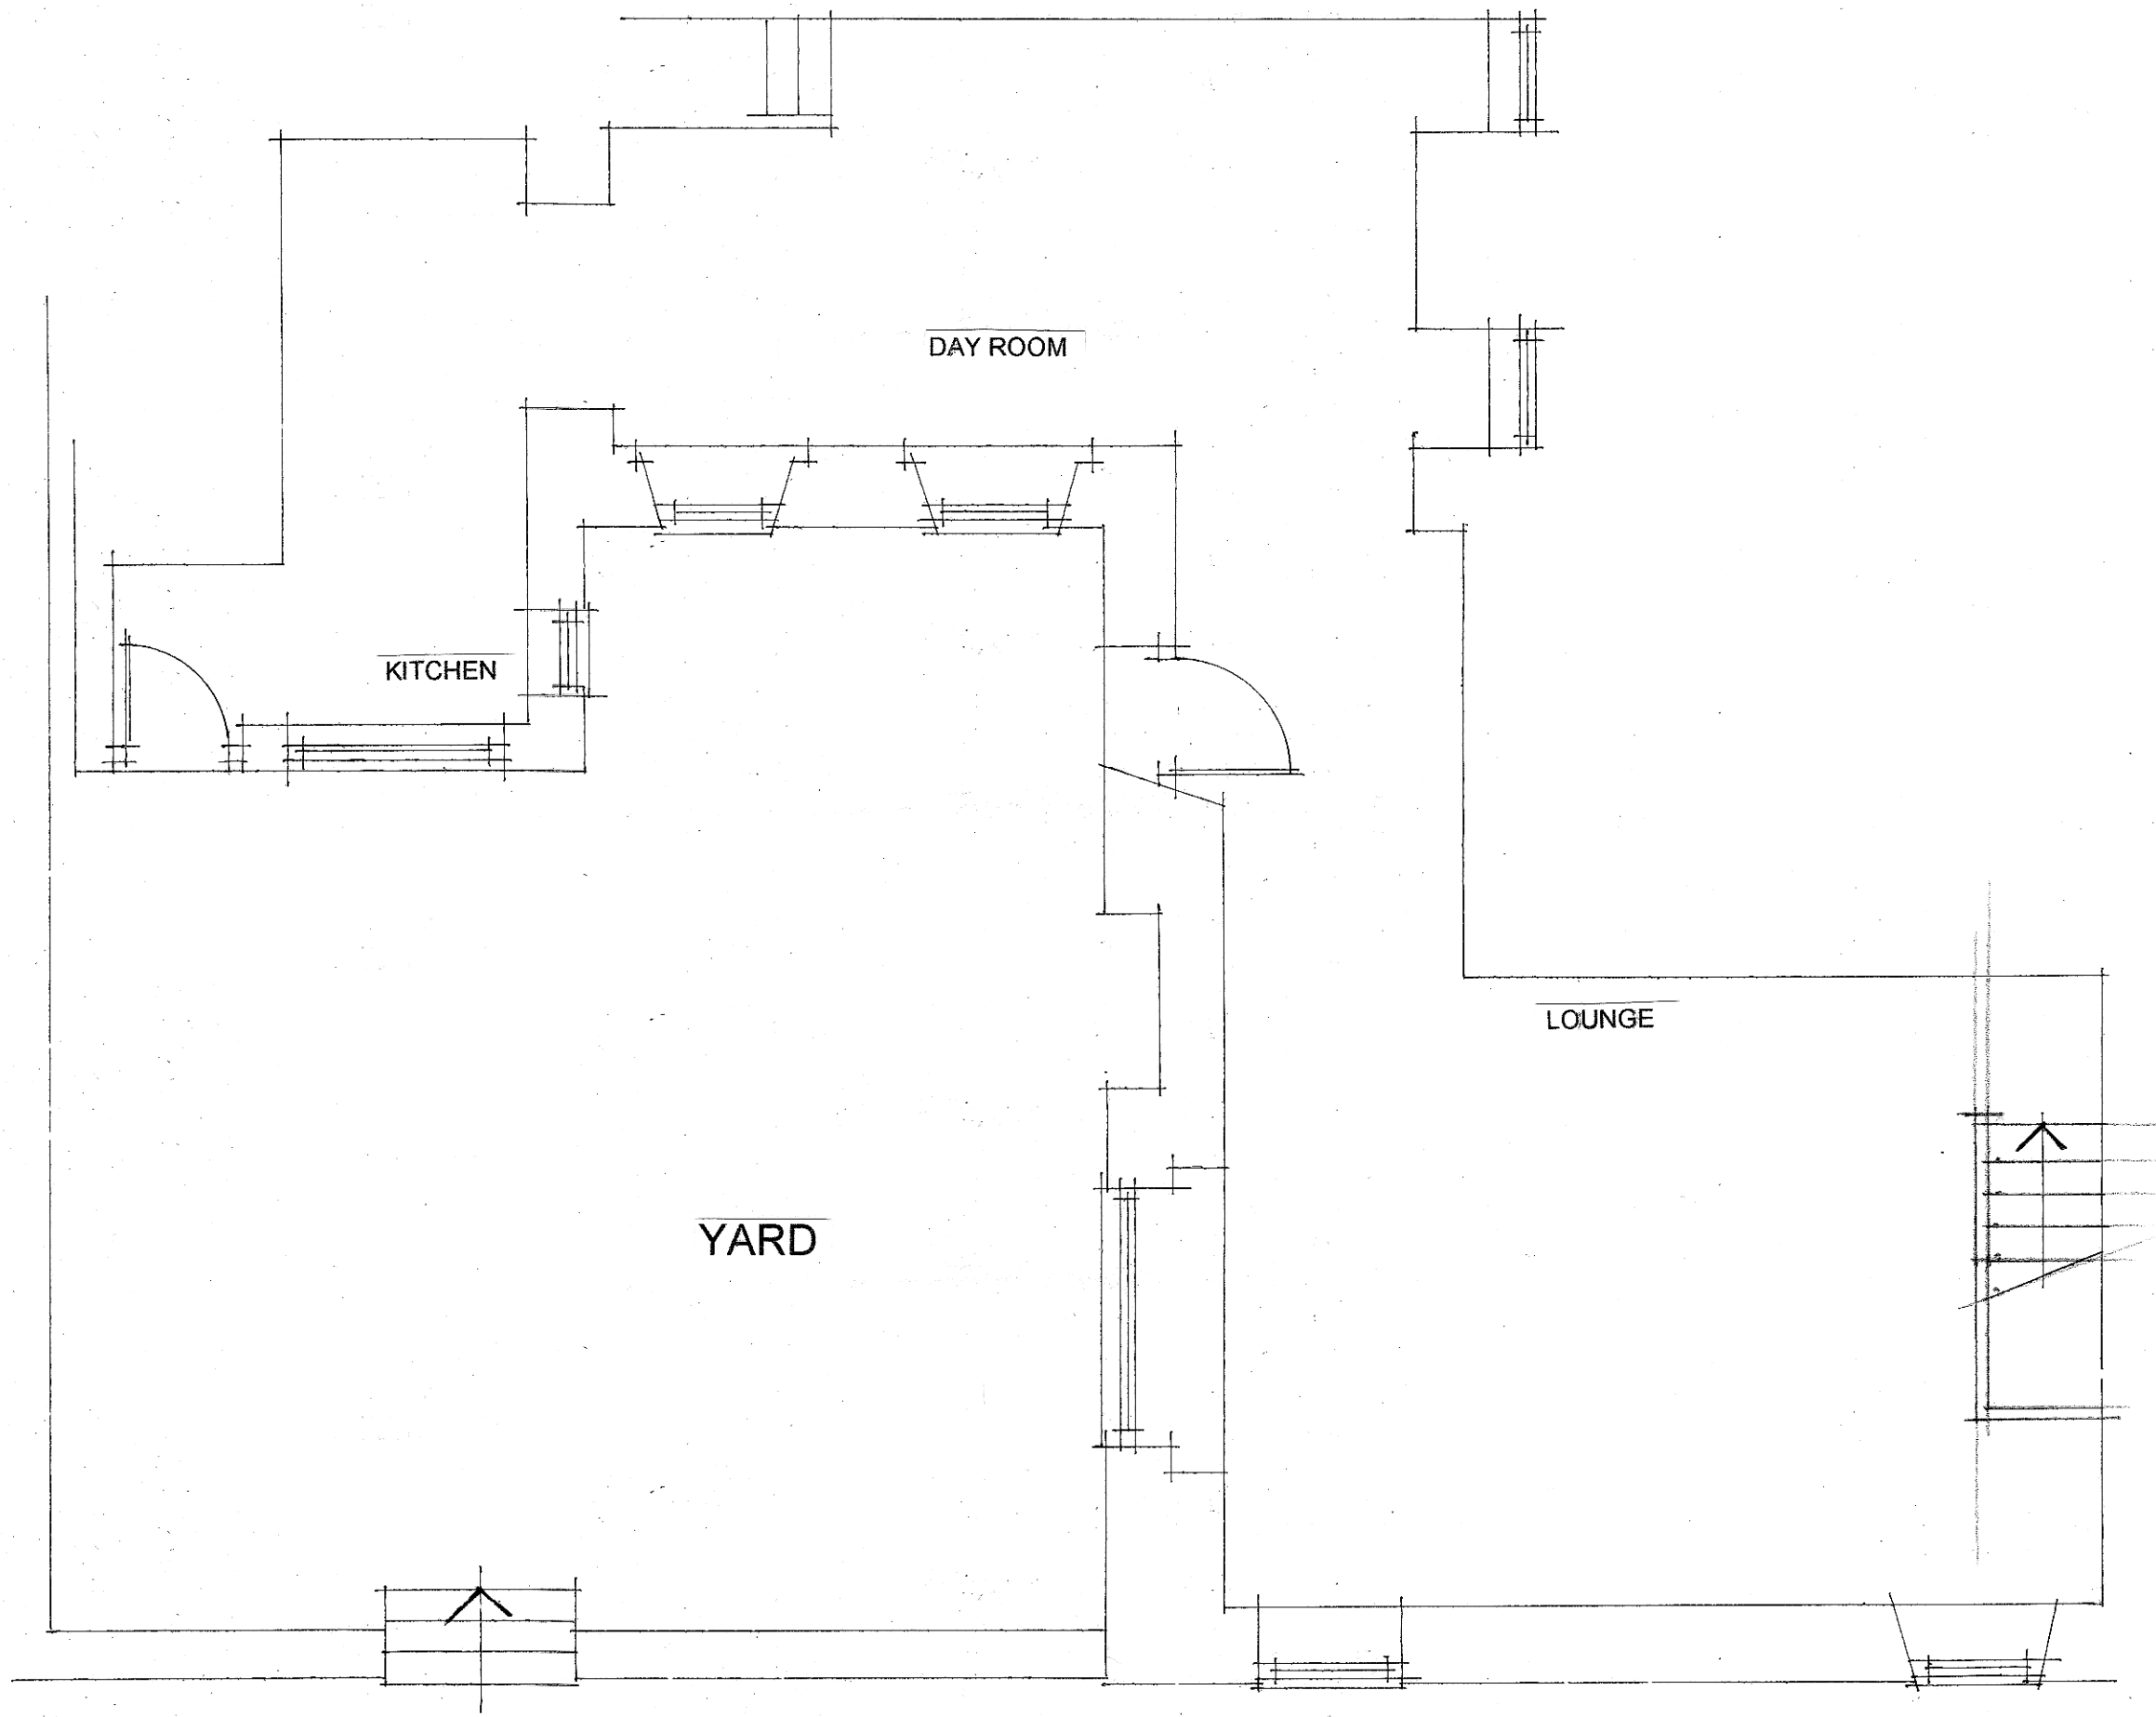

LOWER LEVEL PLAN

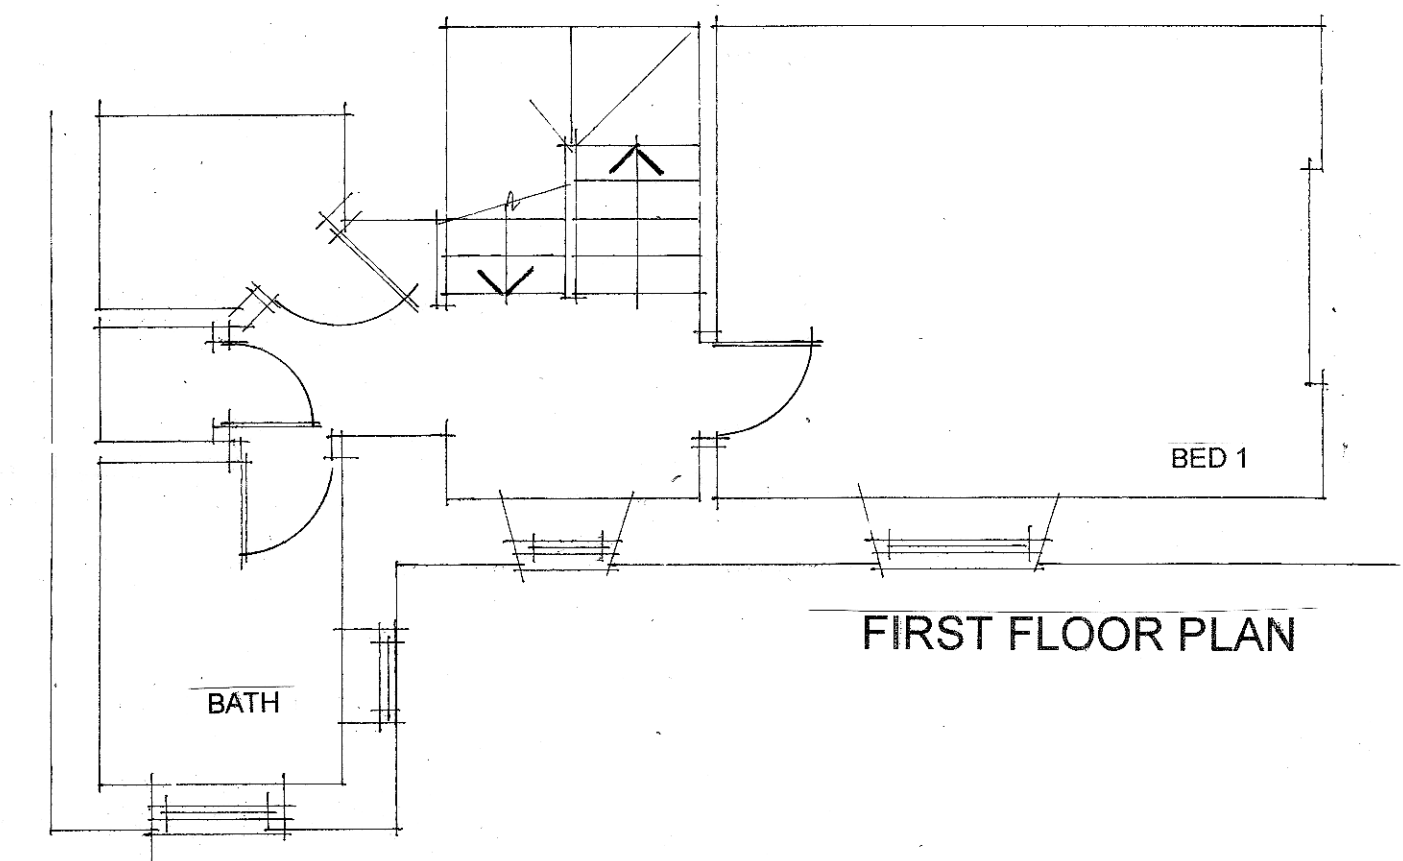

FIRST FLOOR PLAN

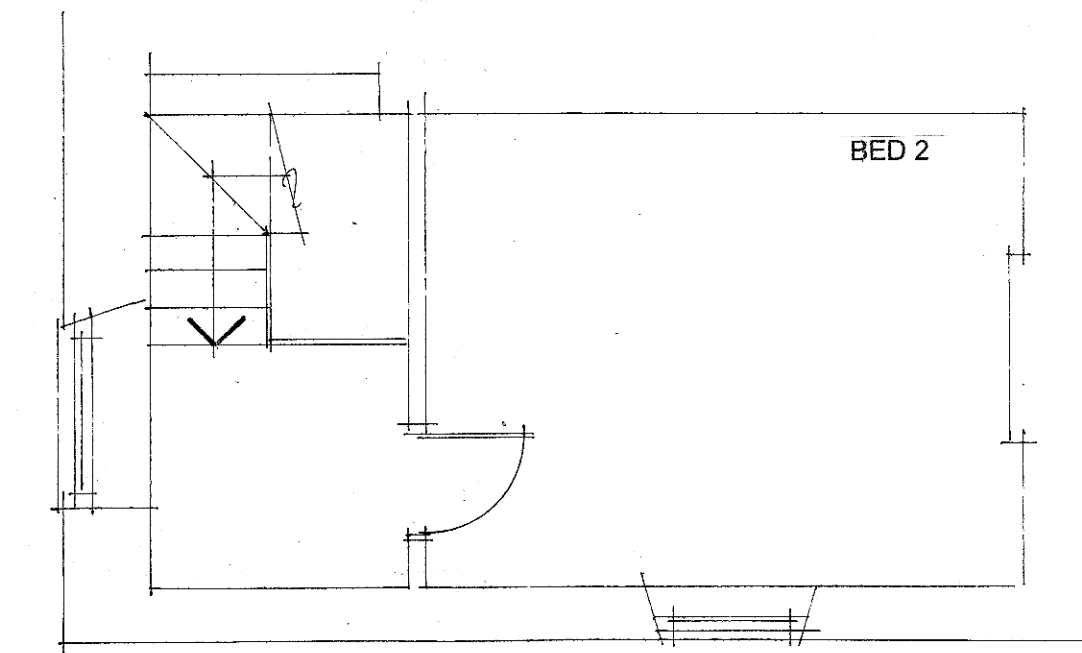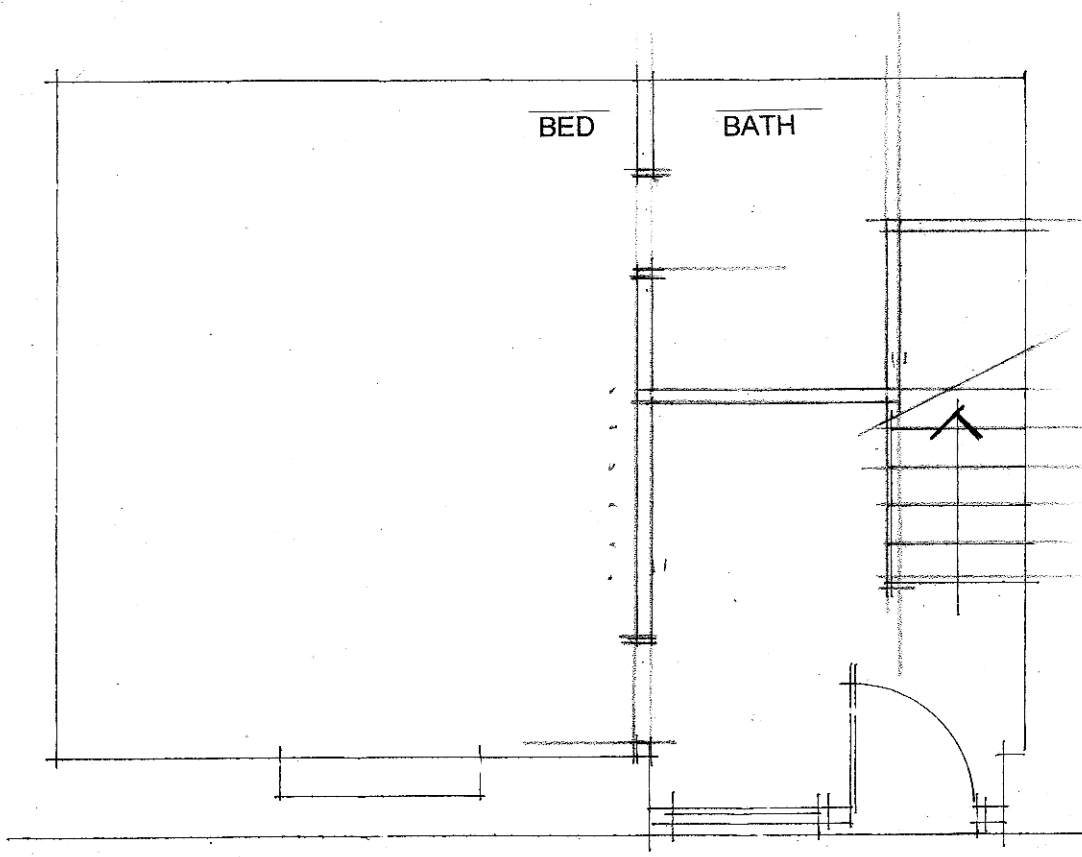

SECOND FLOOR PLAN

planning unit ARCHITECTURAL SERVICES • DESIGN • PLANNING 16 chequerfield ave • Pontefract • wf8 2tb	PROJECT 2 bed house with 1 bed annex 4 new row badsworth	SCALE 1:50 @ A1
	TITLE change to 2 dwellings - 2 bed house and 1 bed flat plans and elevations existing	DATE jan 2021
		DWG NO 21-801-02