


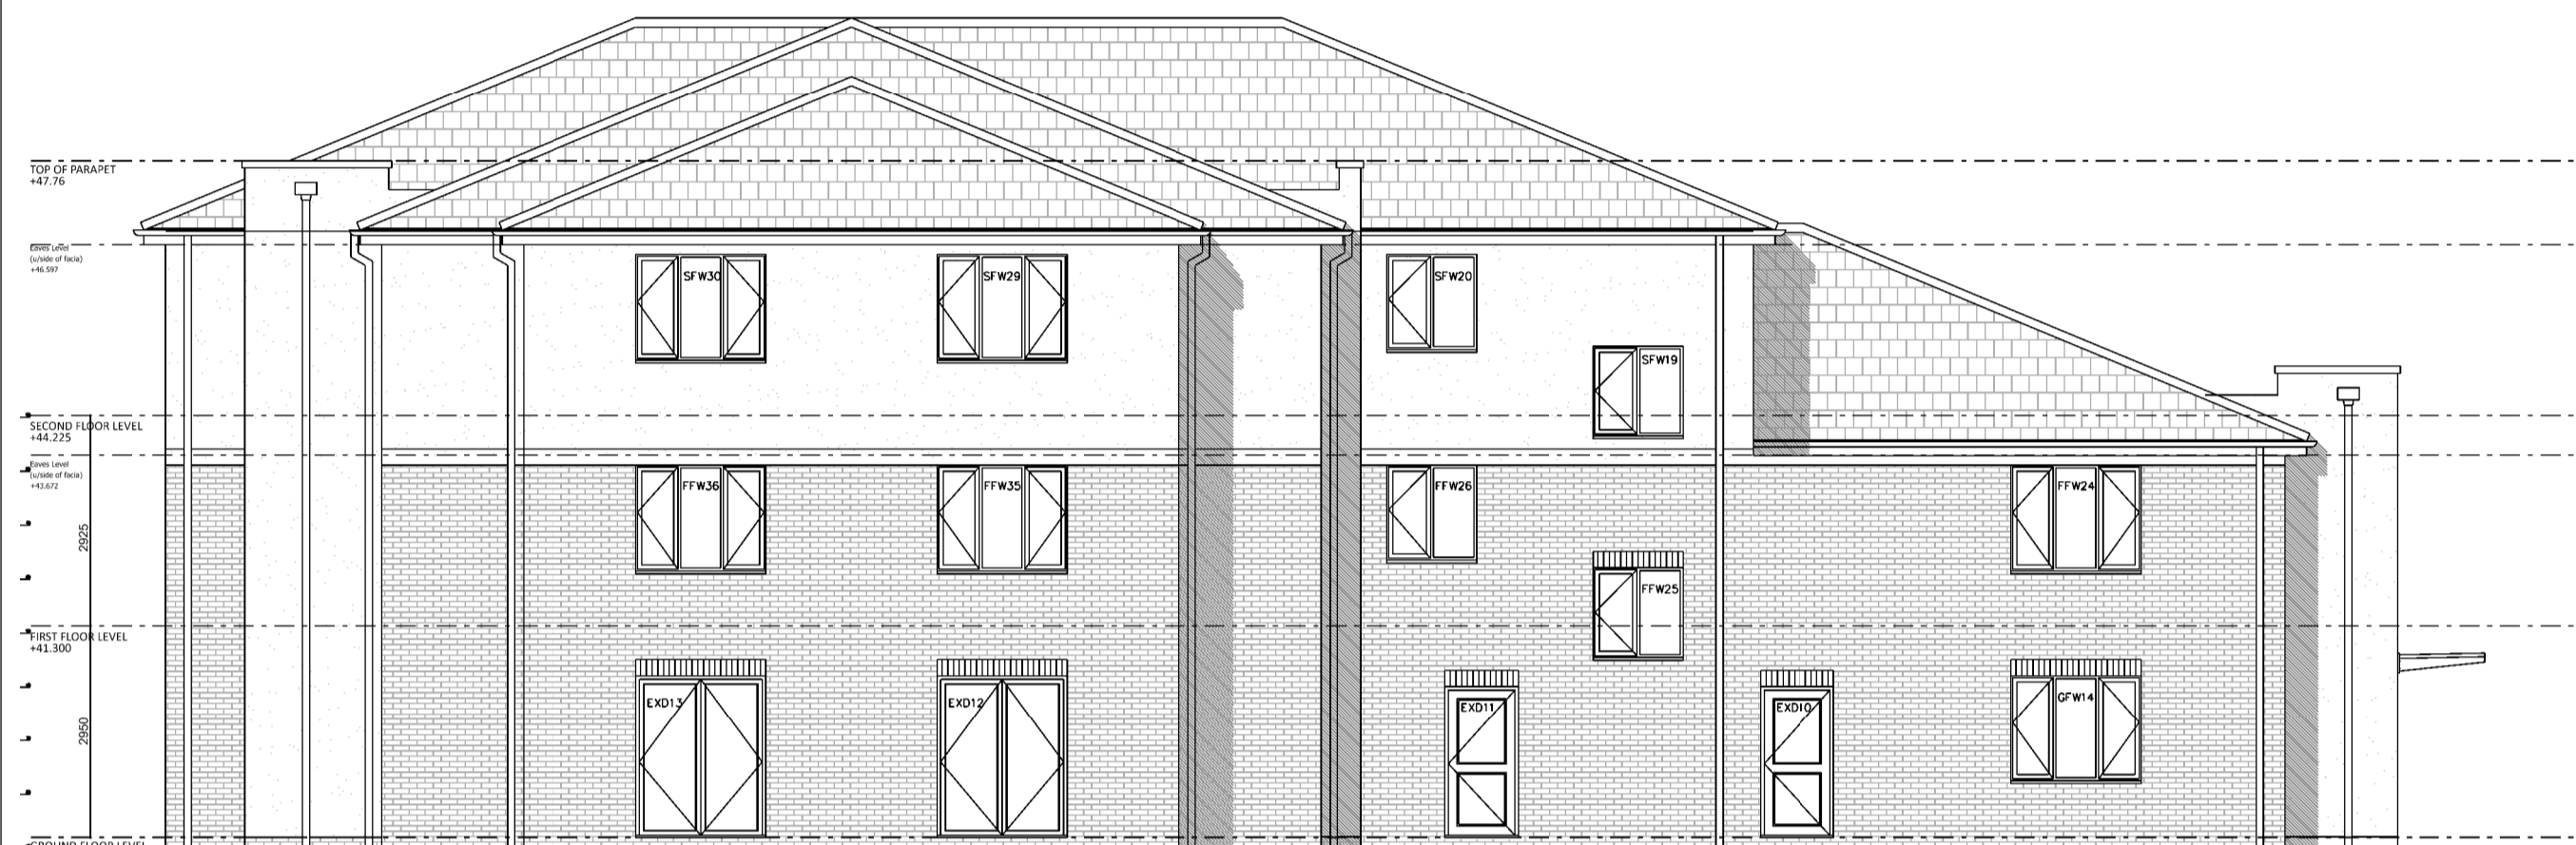


SIDE ELEVATION (TO MINSTHORPE LANE)

- Calderdale Concrete Roof Tile - Dark grey (Ref 7)
- Fascia and soffit - RAL 7016 Anthracite (Ref 5)
Gutters and downpipes to be uPVC all in Black (Ref 4)
- Render - Colour J40 Sand Yellow to all rendered areas (Ref 2)
- BBS Minster Art Stone (Ref 3)
- Michelmersh Flamborough Gold Facing Brick (Ref 1)
- Anthracite Grey uPVC (Ref 6)




SIDE ELEVATION (TO FARFIELD INDEPENDENT LIVING)

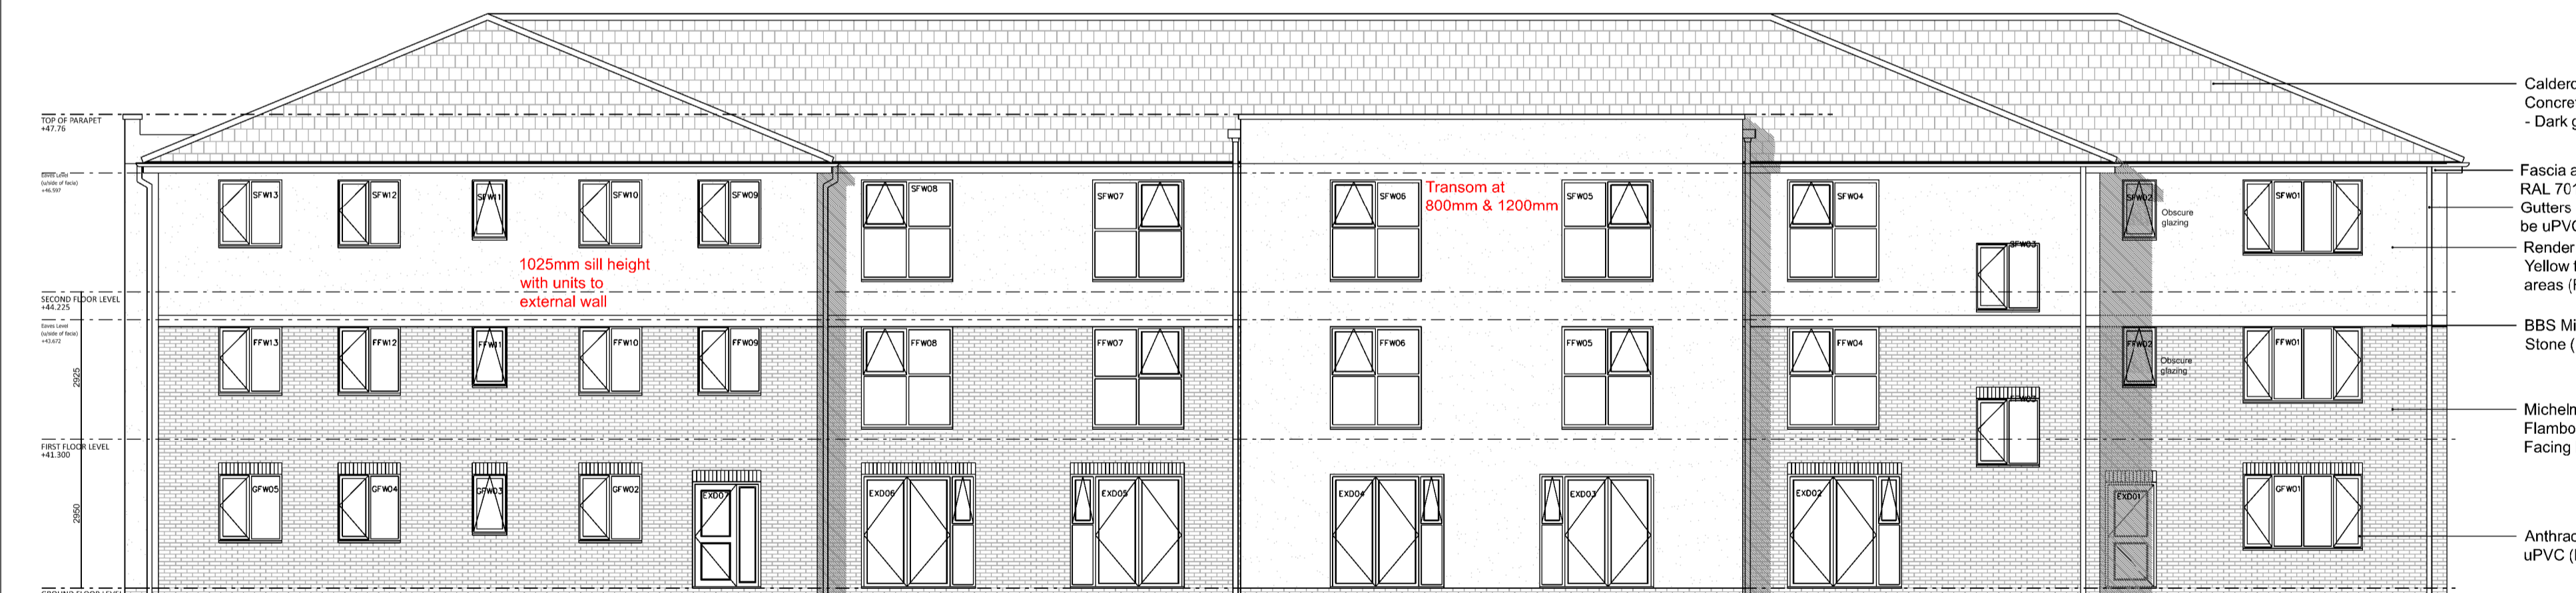

REAR ELEVATION

- Calderdale Concrete Roof Tile - Dark grey (Ref 7)
- Fascia and soffit - RAL 7016 Anthracite (Ref 5)
Gutters and downpipes to be uPVC all in Black (Ref 4)
- Render - Colour J40 Sand Yellow to all rendered areas (Ref 2)
- BBS Minster Art Stone (Ref 3)
- Michelmersh Flamborough Gold Facing Brick (Ref 1)
- Anthracite Grey uPVC (Ref 6)

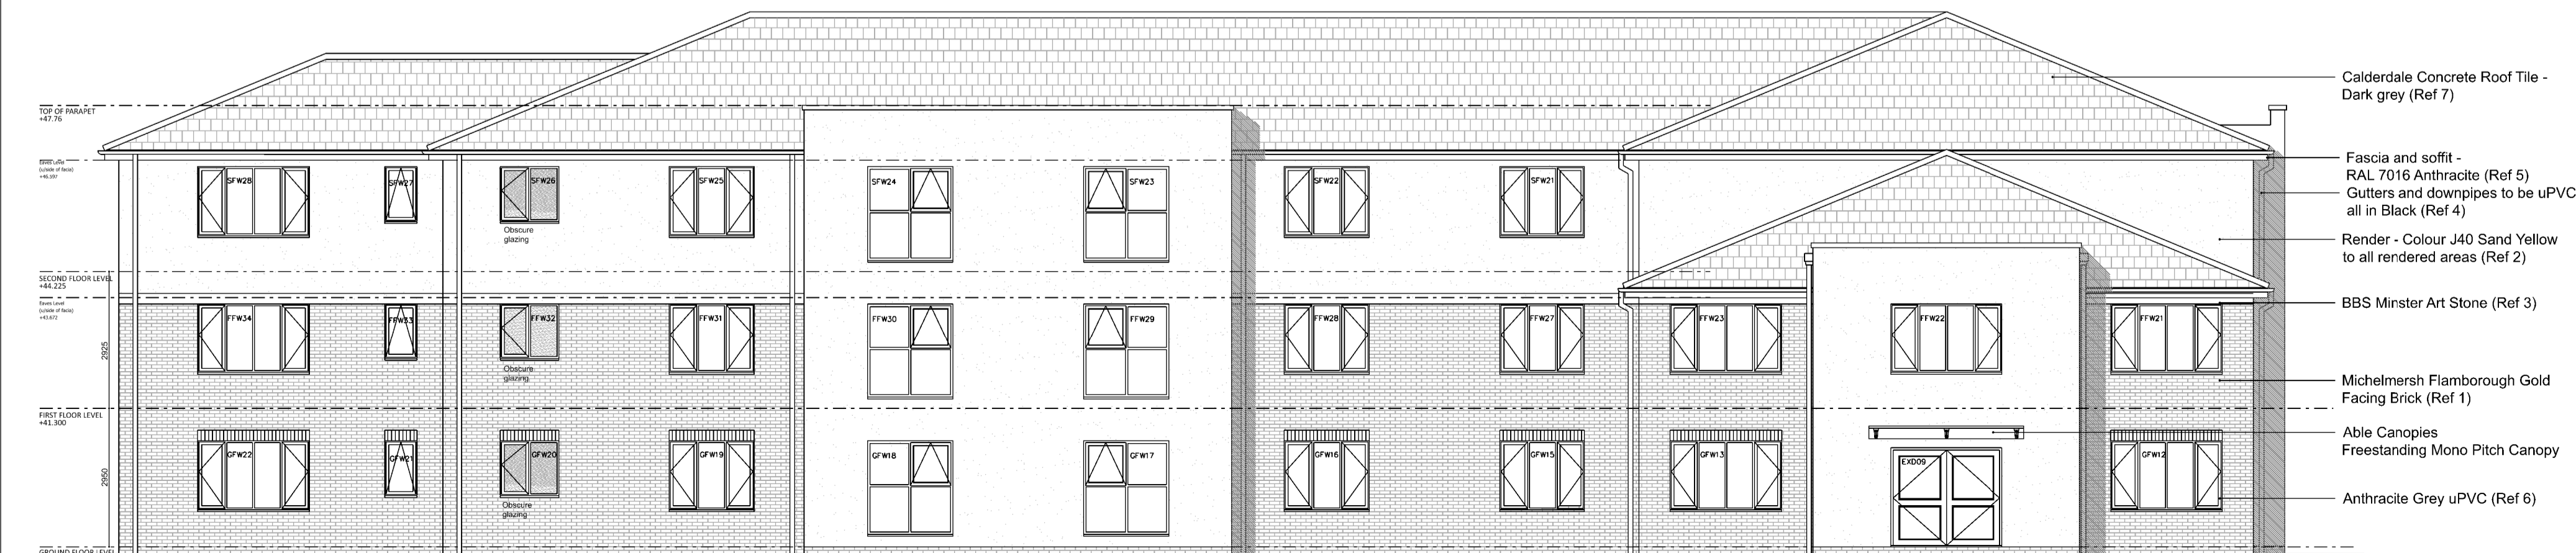

FRONT ELEVATION

- Calderdale Concrete Roof Tile - Dark grey (Ref 7)
- Fascia and soffit - RAL 7016 Anthracite (Ref 5)
Gutters and downpipes to be uPVC all in Black (Ref 4)
- Render - Colour J40 Sand Yellow to all rendered areas (Ref 2)
- BBS Minster Art Stone (Ref 3)
- Michelmersh Flamborough Gold Facing Brick (Ref 1)
- Able Canopies Freestanding Mono Pitch Canopy
- Anthracite Grey uPVC (Ref 6)

DO NOT SCALE THIS DRAWING.

Architects are to be notified of any discrepancies. Contractors must check all dimensions on site. This drawing is subject to copyright laws and is for use on this project only. This drawing is to be used solely for the information as titled only. For other information refer to the latest revision of any cross referenced drawings. To be read in conjunction with relevant design standards/protocols.

NOTE: THIS DRAWING IS TO BE READ IN CONJUNCTION WITH ALL STRUCTURAL ENGINEERS DETAILS & CALCULATIONS ETC.

A	25.01.21	Transom heights amended	AR	MF
#	07.12.20	FIRST ISSUE	AR	MF
REV	DATE	DESCRIPTION	DRN	CKD

AMENDMENTS

STATUS: SKETCH

CLIENT: EXEMPLAR HC

PROJECT NAME: SOUTH ELMSALL

PROJECT ADDRESS: ASH GROVE SOUTH ELMSALL

DRAWING TITLE: PROPOSED ELEVATIONS

JOB NO: 6498 DRG NO: SK103 REVISION: A

DATE: SEPT'20 SCALE: 1: 100 SHEET SIZE: A1

