



GENERAL NOTES

© Copyright reserved to design and fabrication contained in this drawing
 Do not scale. If in doubt ask.

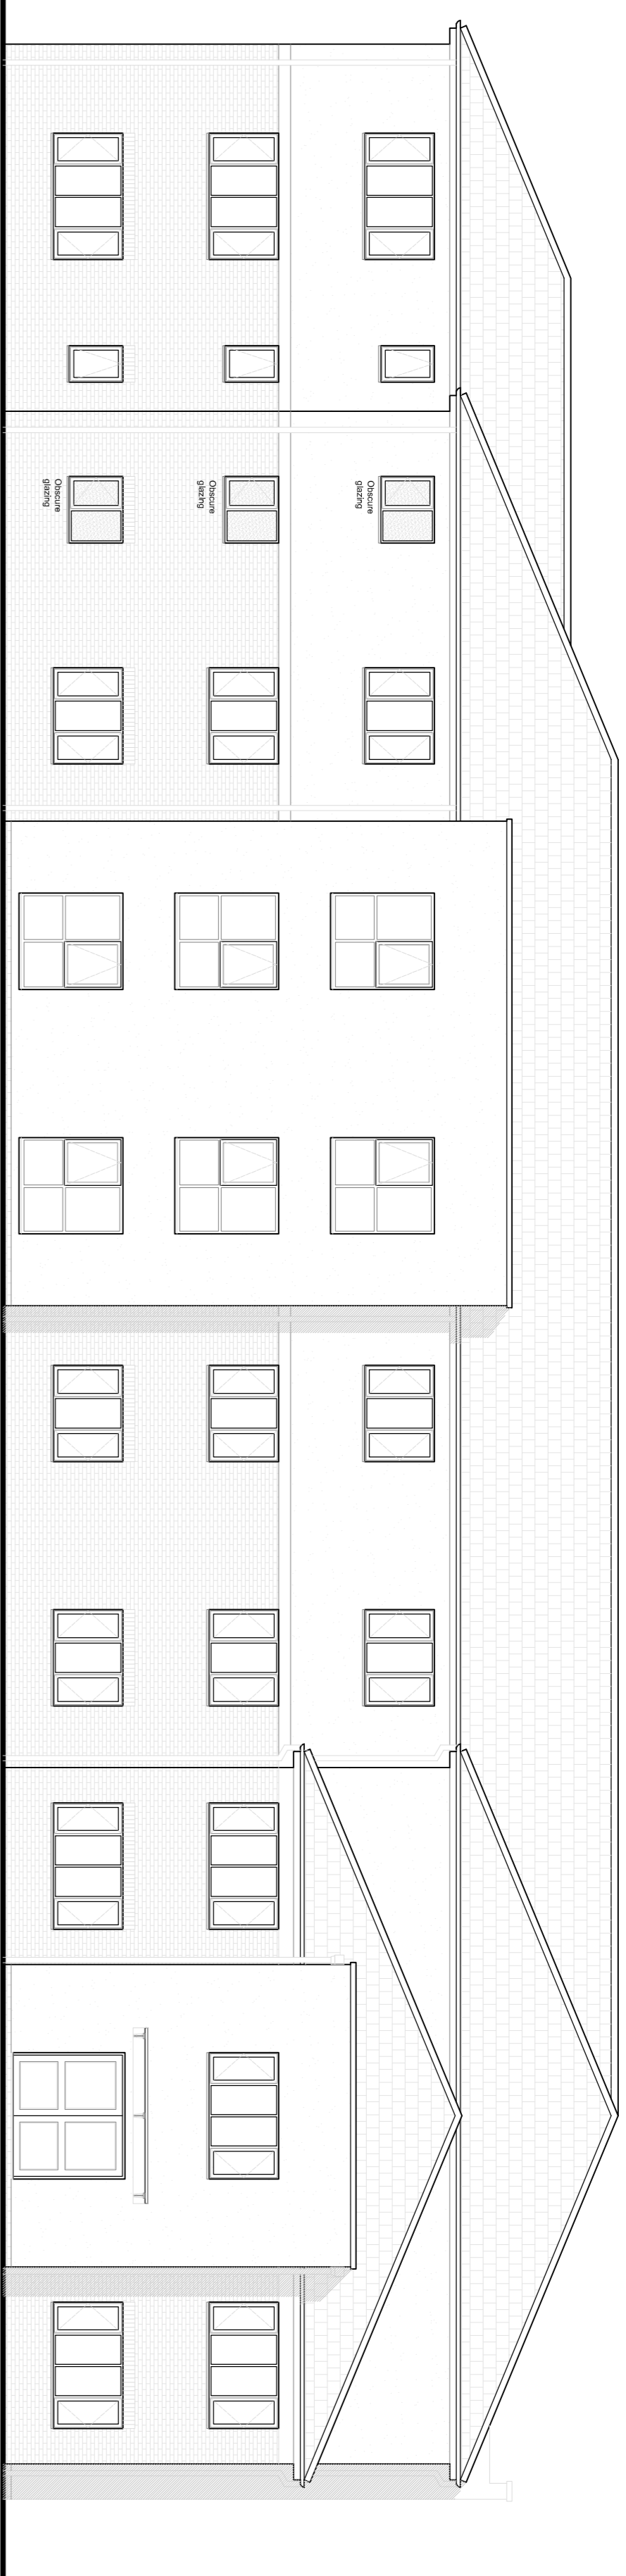


FRONT ELEVATION

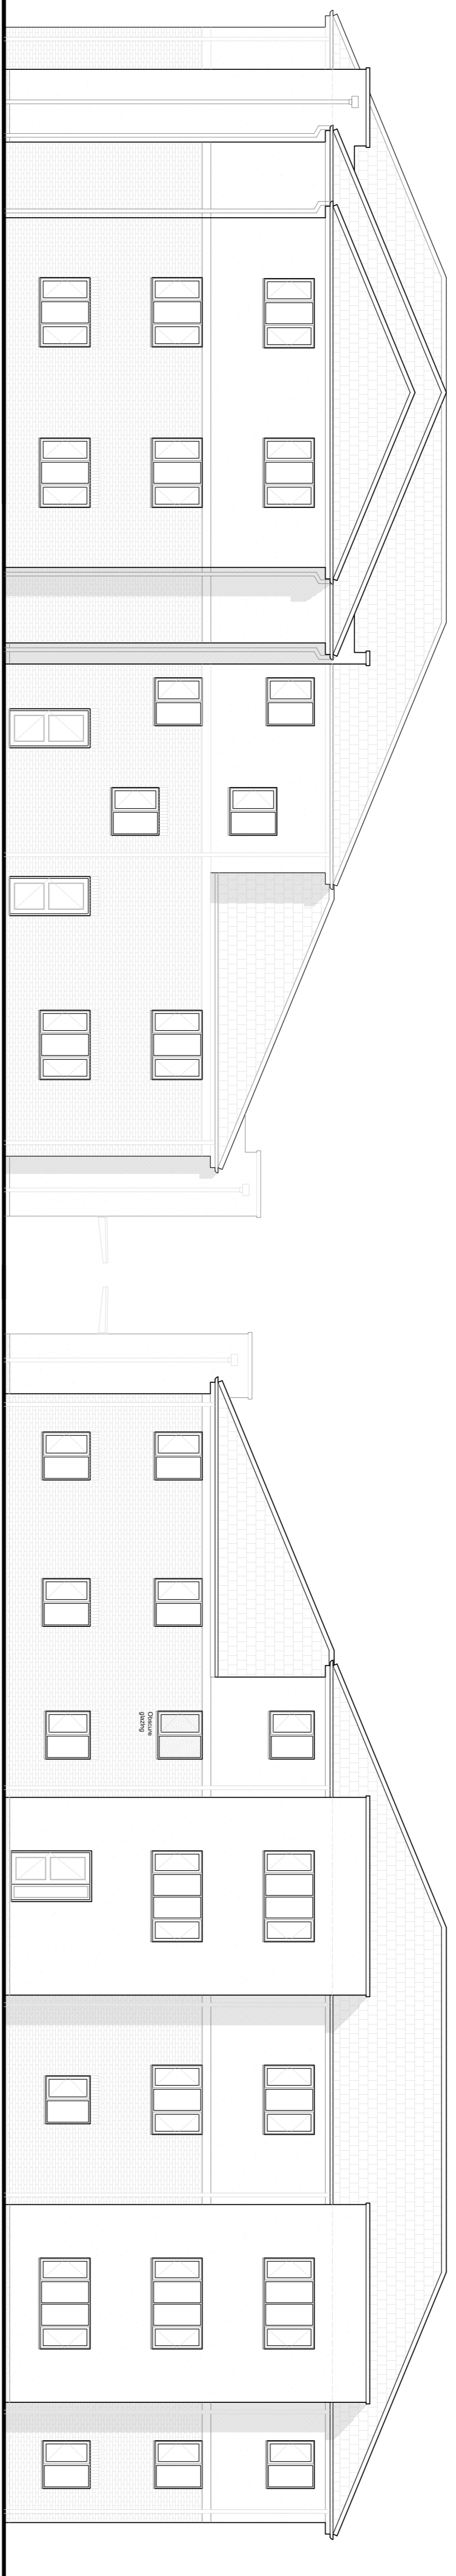

SIDE ELEVATION (TO FARFIELD INDEPENDENT LIVING)

SIDE ELEVATION (TO MINSTHORPE LANE)

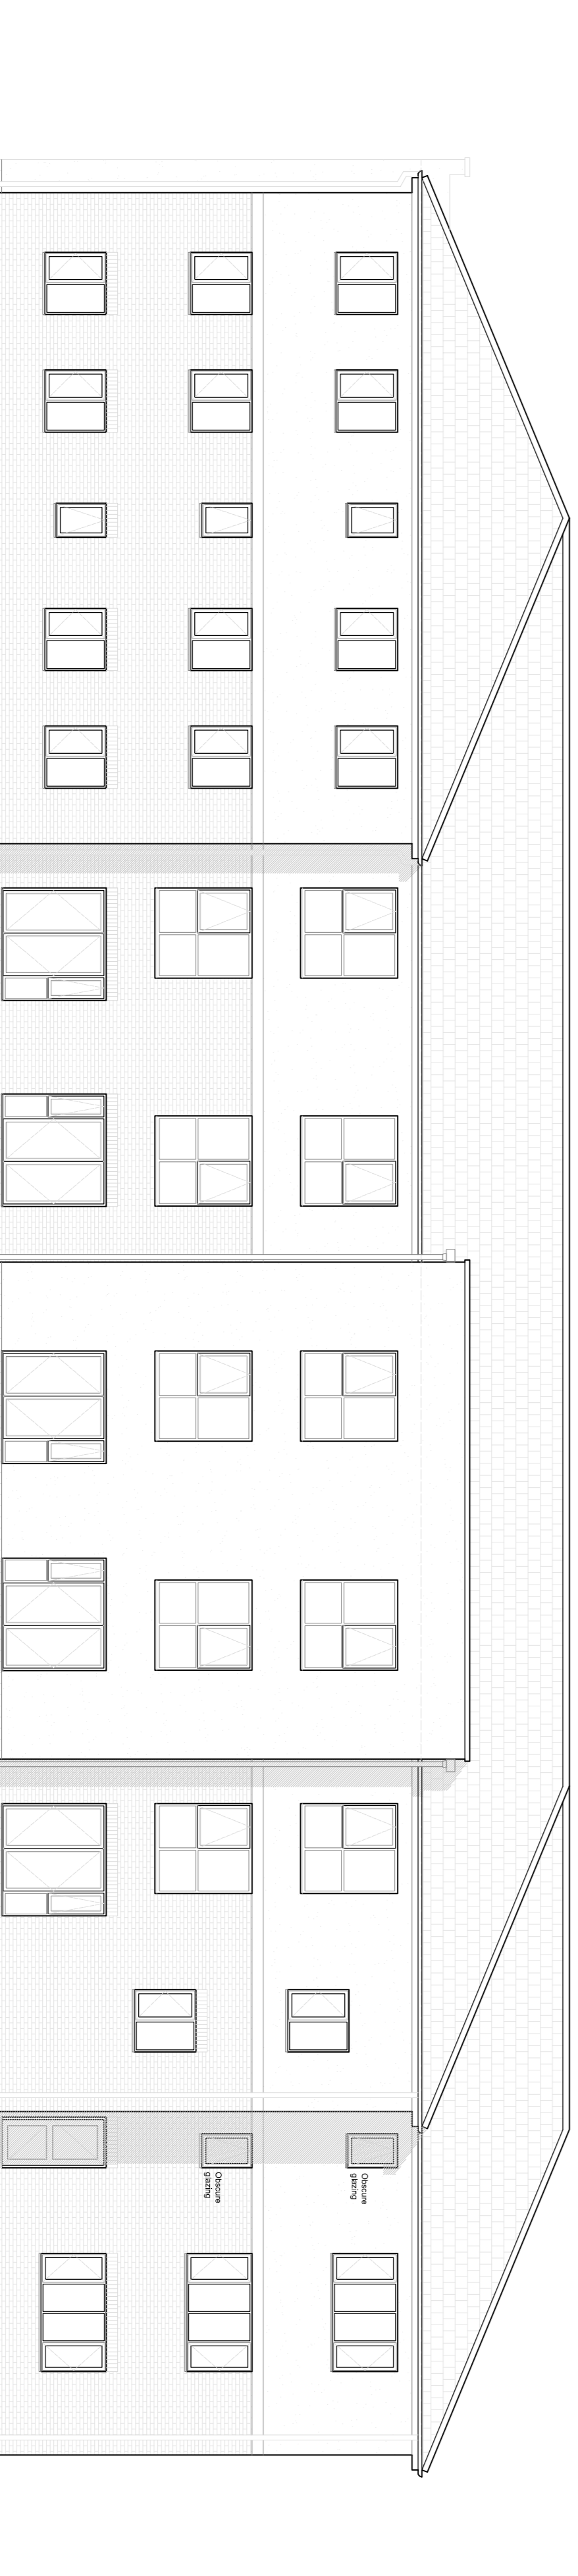

REAR ELEVATION

PROPOSED ELEVATIONS

Scale - 1 : 100

<p>Client Name Exemplar Health Care</p>	
<p>Project Name Ash Grove</p>	
<p>Project Address Ash Grove South Elmsall Portfract</p>	
<p>Office Ref 18.060 Exemplar Ash Grove</p>	
<p>Project Number 18.060</p>	<p>Drawing Number 25A</p>
<p>Date 11.12.2018</p>	<p>Scale 1:100@A1</p>
<p>Drawn By CH</p>	<p>Checked By TV</p>
<p>Proposed Elevations</p>	
<p>Drawing Title Proposed Elevations</p>	

Copyright reserved to design and fabrication contained in this drawing
 Do not scale. If in doubt ask.

JENKINS VEITCH NOLAN

Appley House
 Unit 19 Ravenston Way
 Renshaw, Sheffield S21 3WY
 T: 01246 432 338
 F: 01246 435 734
 E: info@jnarchitecture.com