





THE ROUNDHOUSE
LOYNTON
STAFFORD
ST20 0QA

M: 07808082787
E: INFO@KLHDESIGN.CO.UK

ALL DESIGNS SHOWN ARE COPYRIGHT AND DESIGN RIGHT
PROTECTED TO KLH DESIGN AND SHOULD NOT BE
REPLICATED FOR ANY USE IN ANY WAY

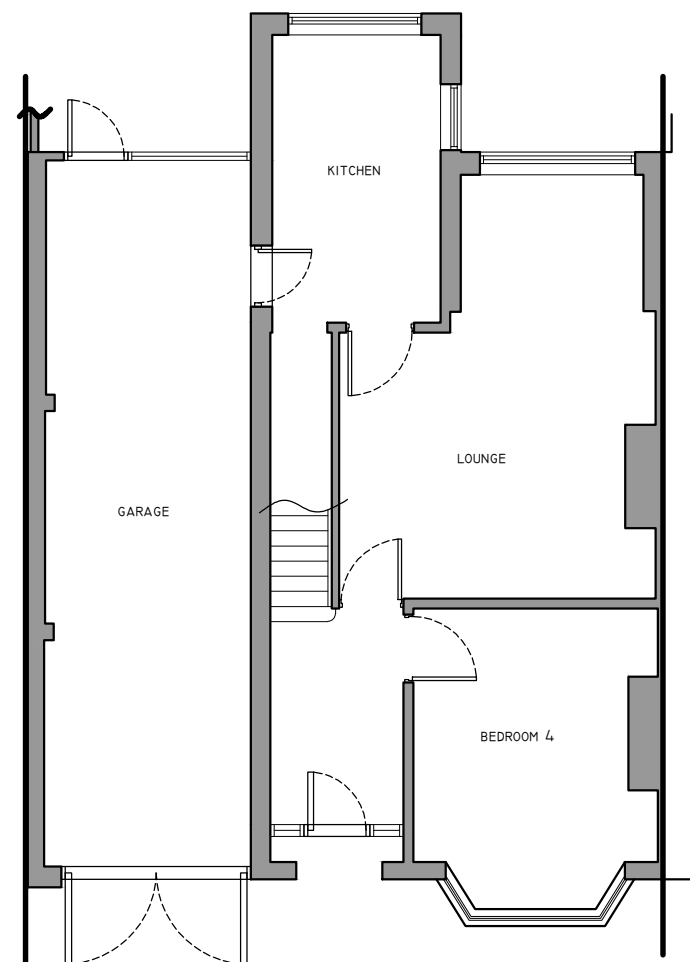

EXISTING GROUND FLOOR PLAN

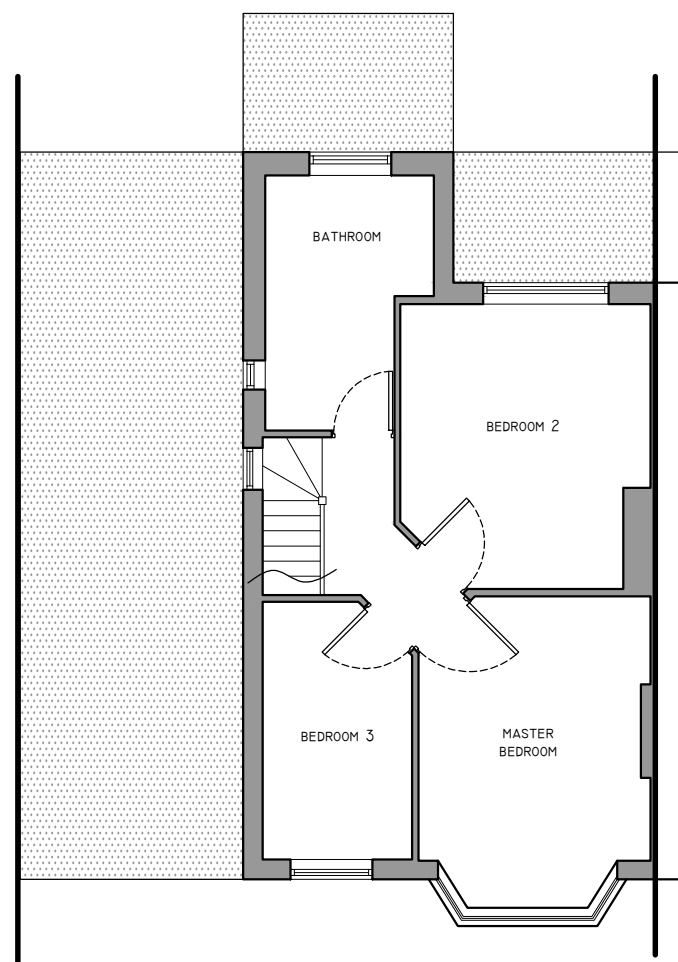

EXISTING FIRST FLOOR PLAN

CLIENT: LISA & BARRY SHERWOOD
SITE ADDRESS: 32 CHURCHFIELD ROAD
WOLVERHAMPTON
WEST MIDLANDS
WV10 6TL

EXISTING PLANS
SCALE 1:100 @ A3
DRAWING NUMBER: LBS-003
DRAWN BY: KH