


26

CHURCHFIELD ROAD

38

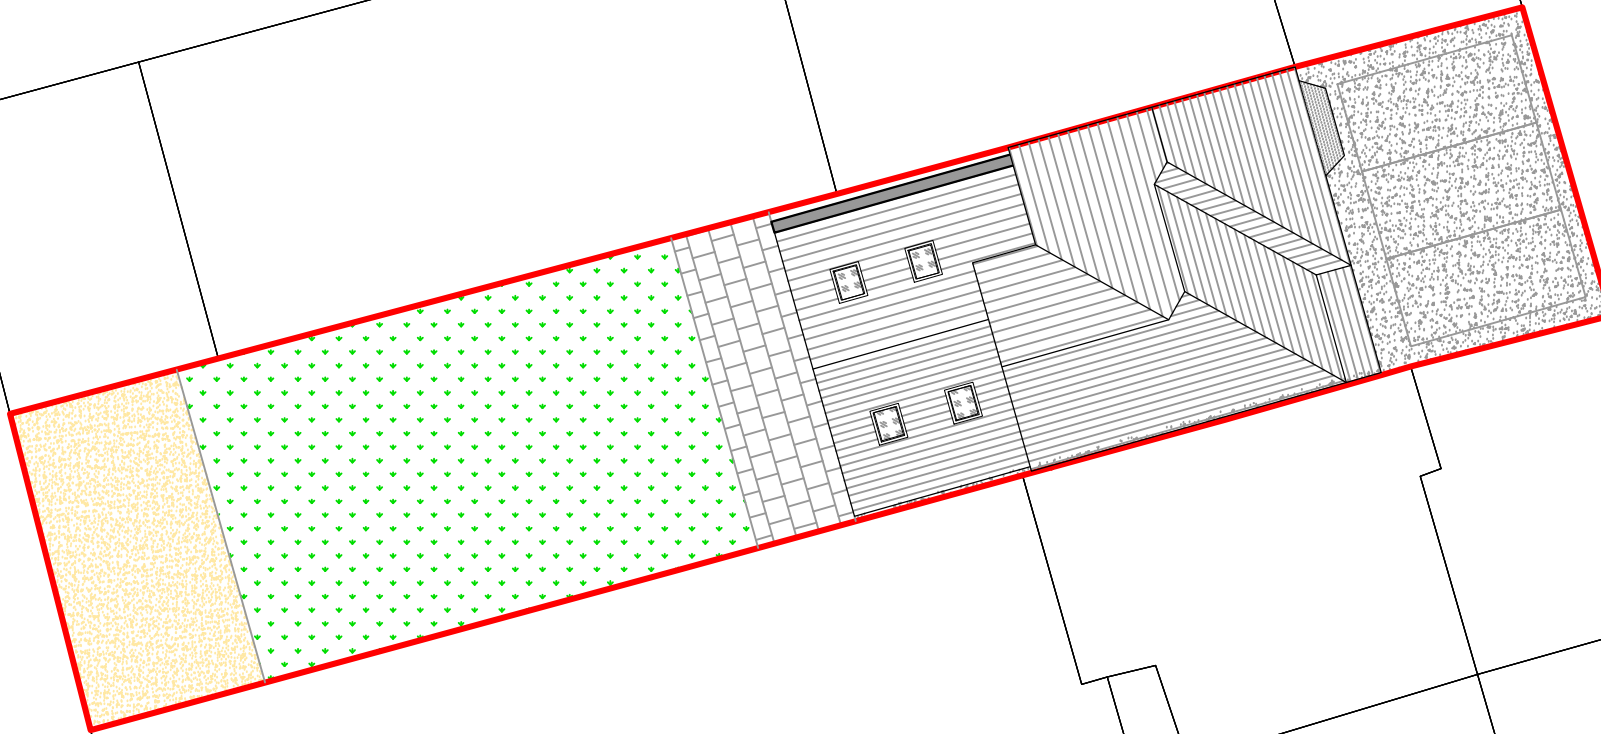

THE CORNER HOUSE  
NORBURY  
STAFFORD  
ST20 0PB

M: 07808082787  
E: INFO@KLHDESIGN.CO.UK

ALL DESIGNS SHOWN ARE COPYRIGHT AND DESIGN RIGHT  
PROTECTED TO KLH DESIGN AND SHOULD NOT BE  
REPLICATED FOR ANY USE IN ANY WAY

CLIENT: LISA & BARRY SHERWOOD  
SITE ADDRESS: 32 CHURCHFIELD ROAD  
WOLVERHAMPTON  
WEST MIDLANDS  
WV10 6TL

PROPOSED SITE PLAN  
SCALE 1:200 @ A3  
DRAWING NUMBER: LBS-006  
DRAWN BY: KH