

EXISTING + PROPOSED GROUND FLOOR PLAN SCALE 1:50




EXISTING FRONT ELEVATION

EXISTING REAR ELEVATION




PROPOSED FRONT ELEVATION SCALE 1:100


PROPOSED REAR ELEVATION SCALE 1:100

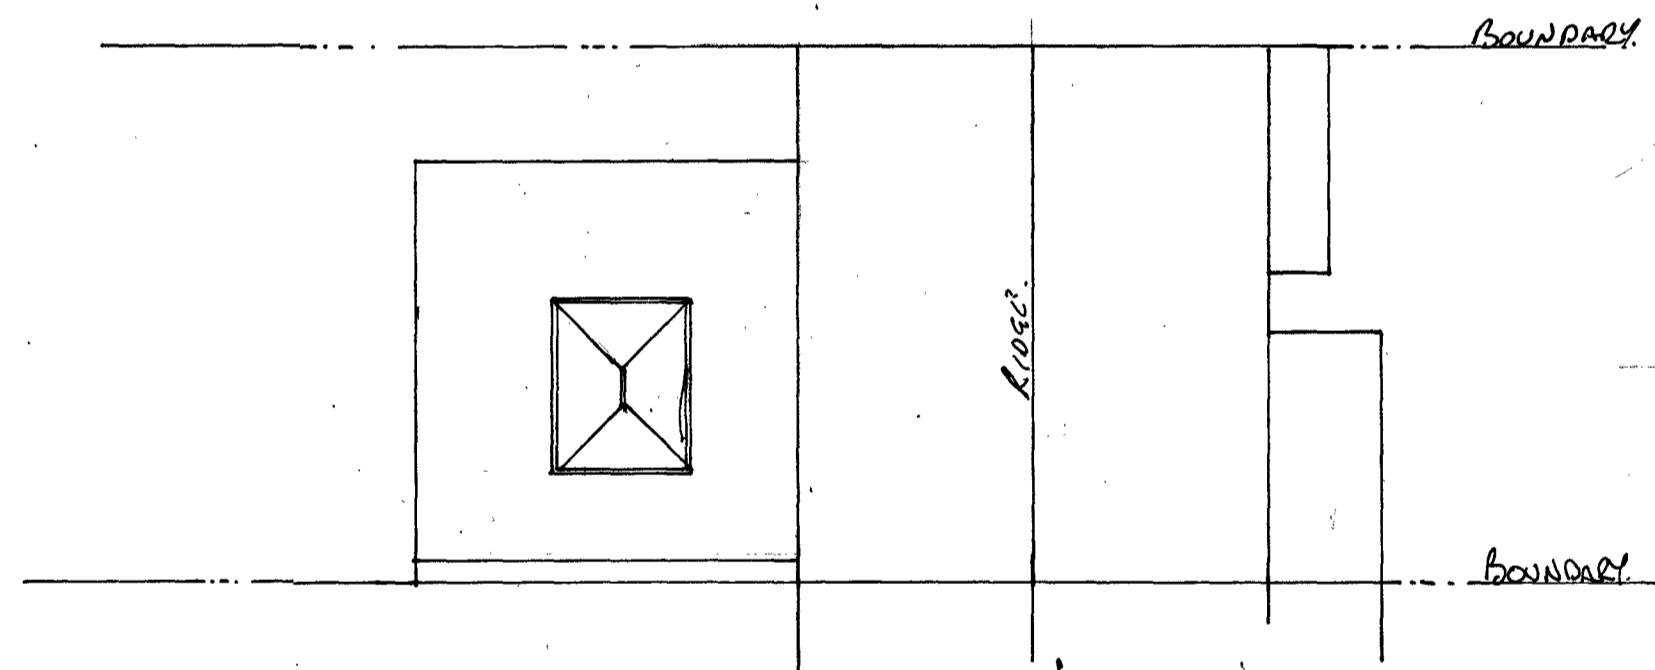


ROOF PLAN SCALE 1:100

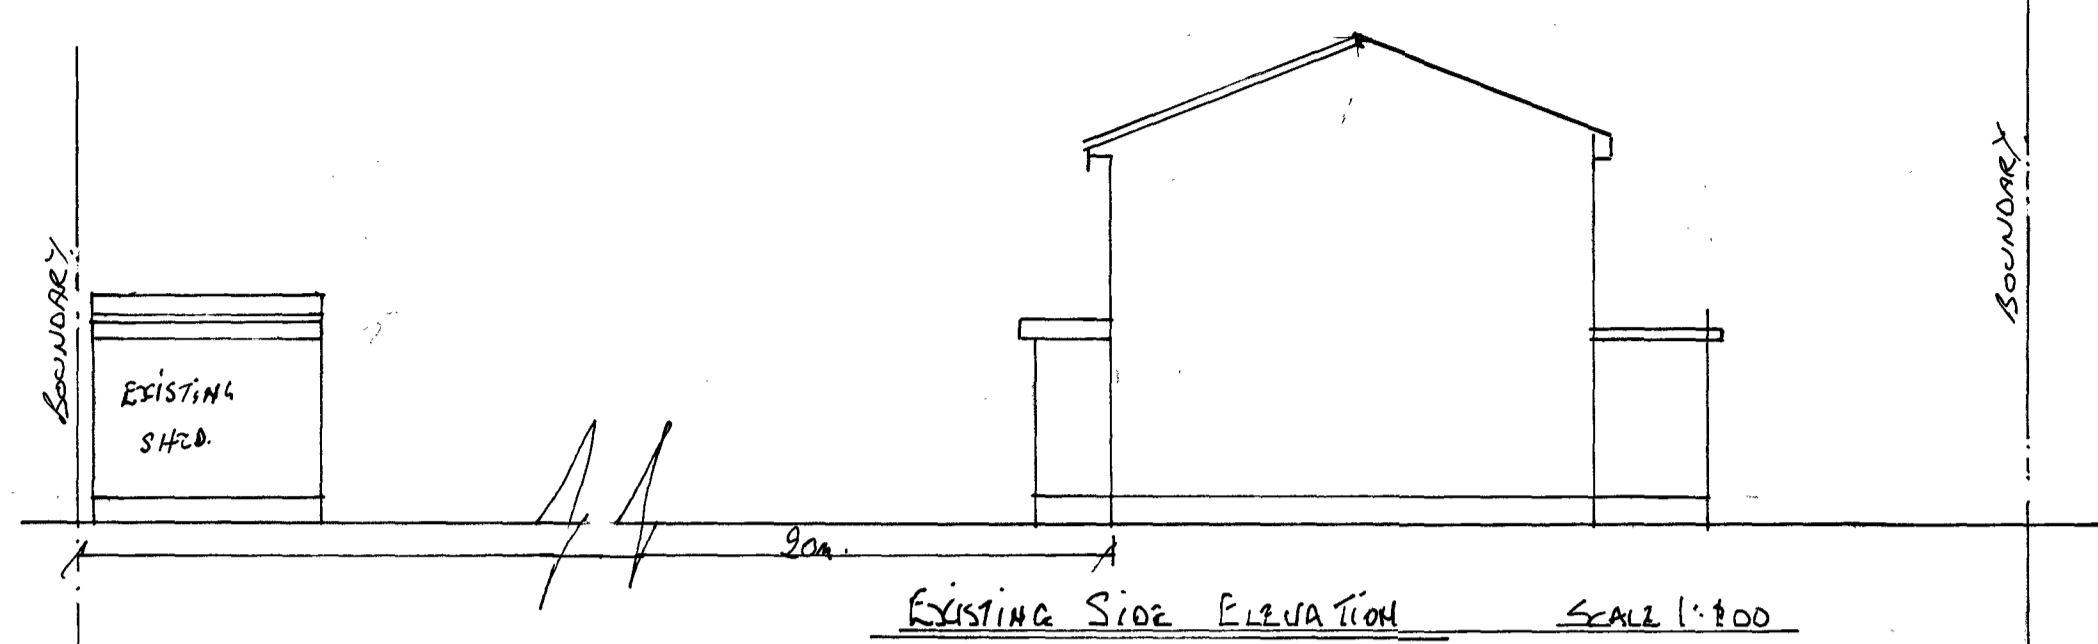


EXISTING SIDE ELEVATION SCALE 1:100

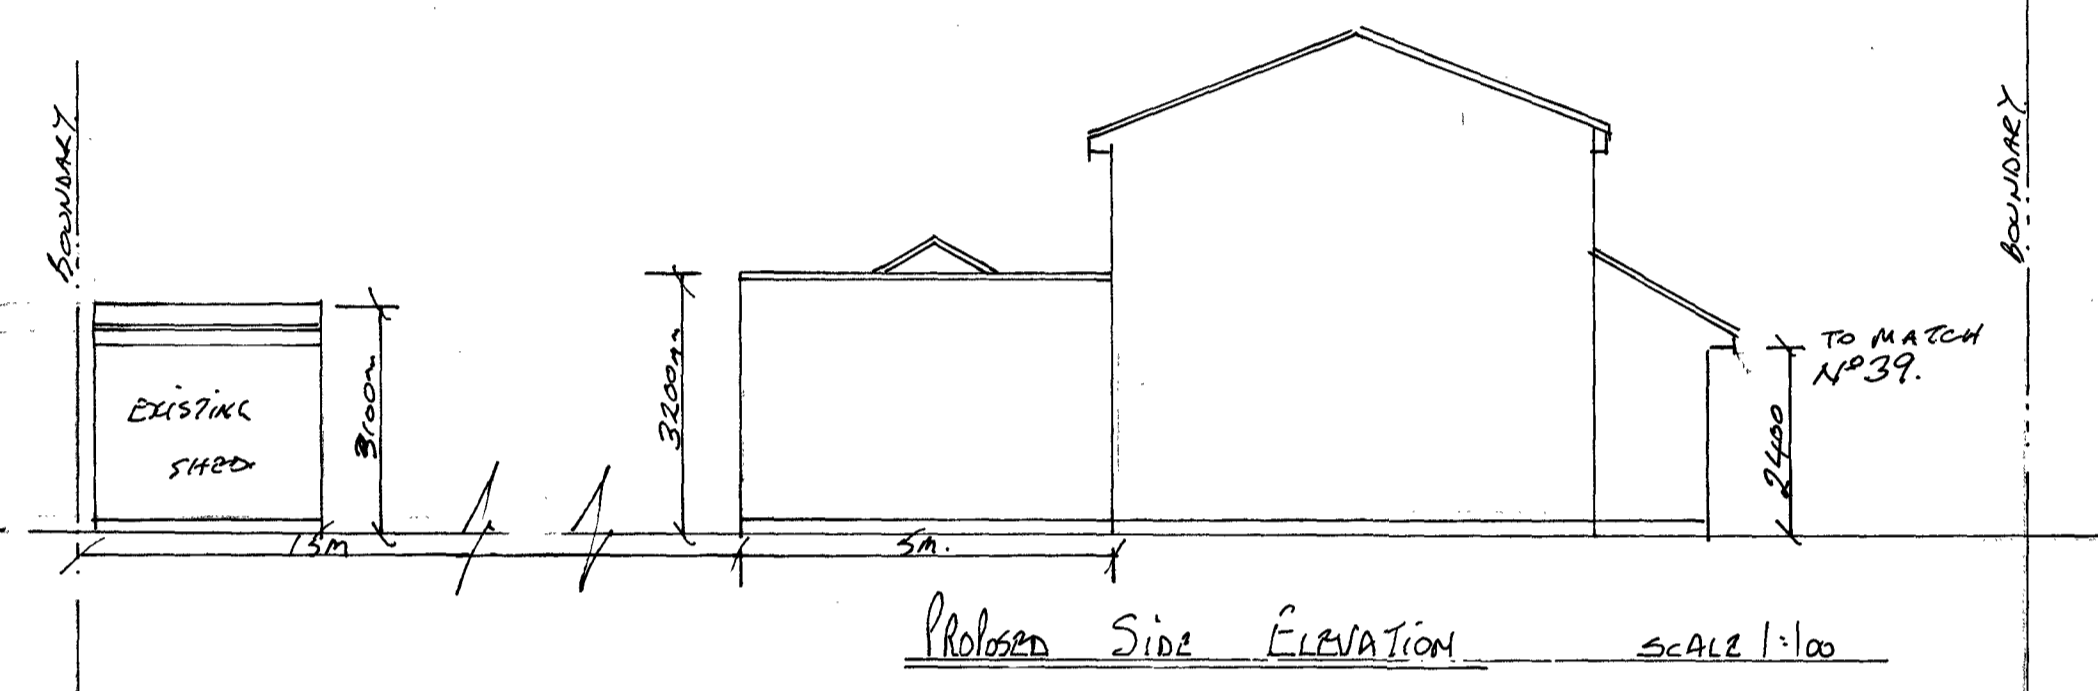



PROPOSED SIDE ELEVATION SCALE 1:100

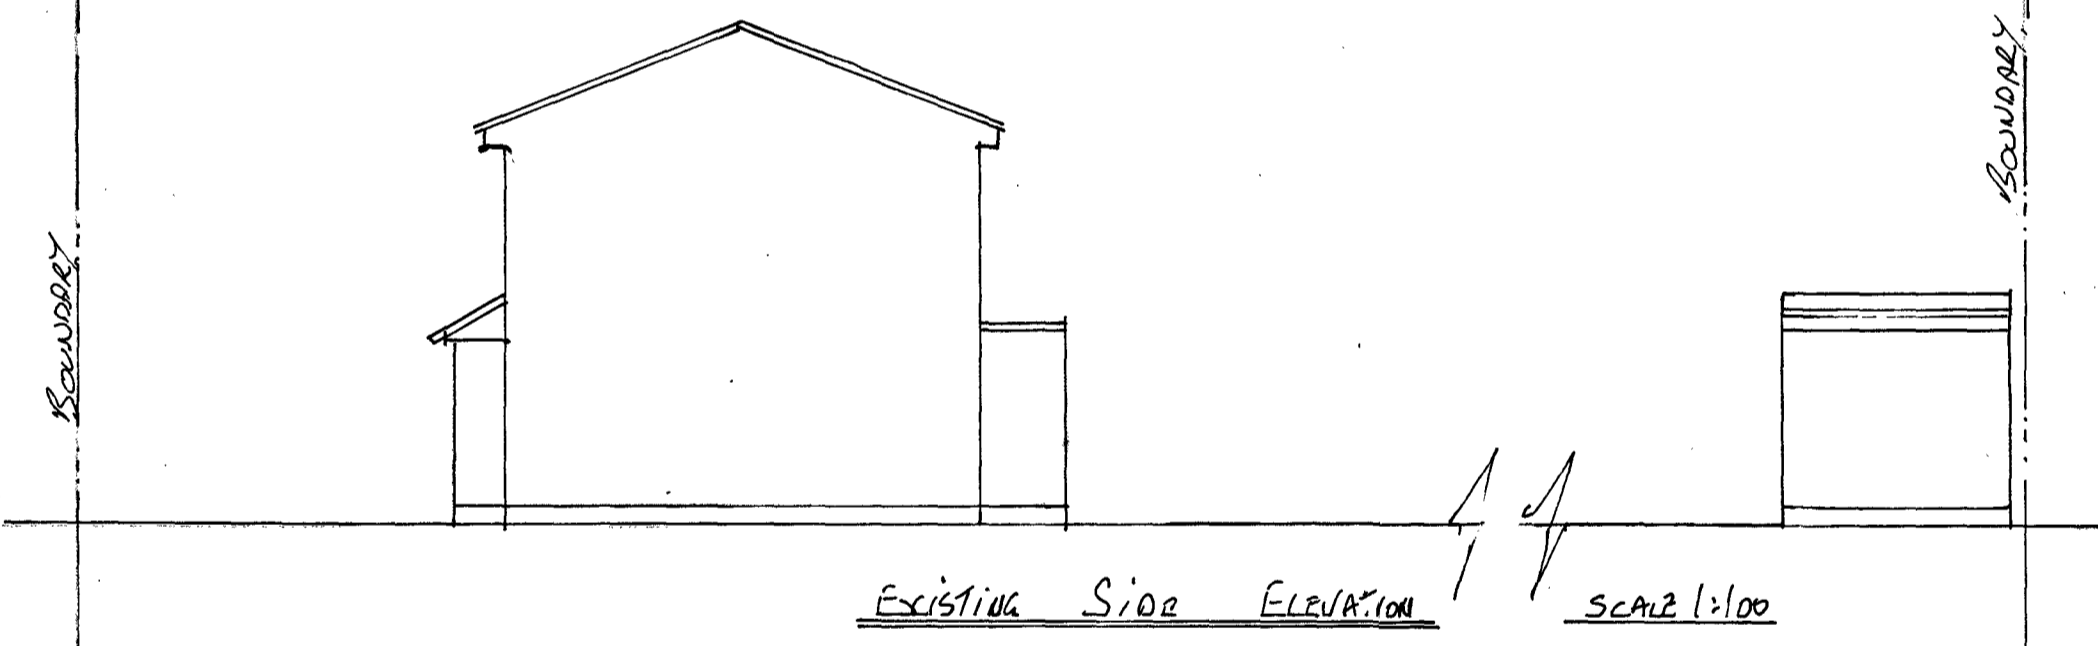


EXISTING SIDE ELEVATION SCALE 1:100

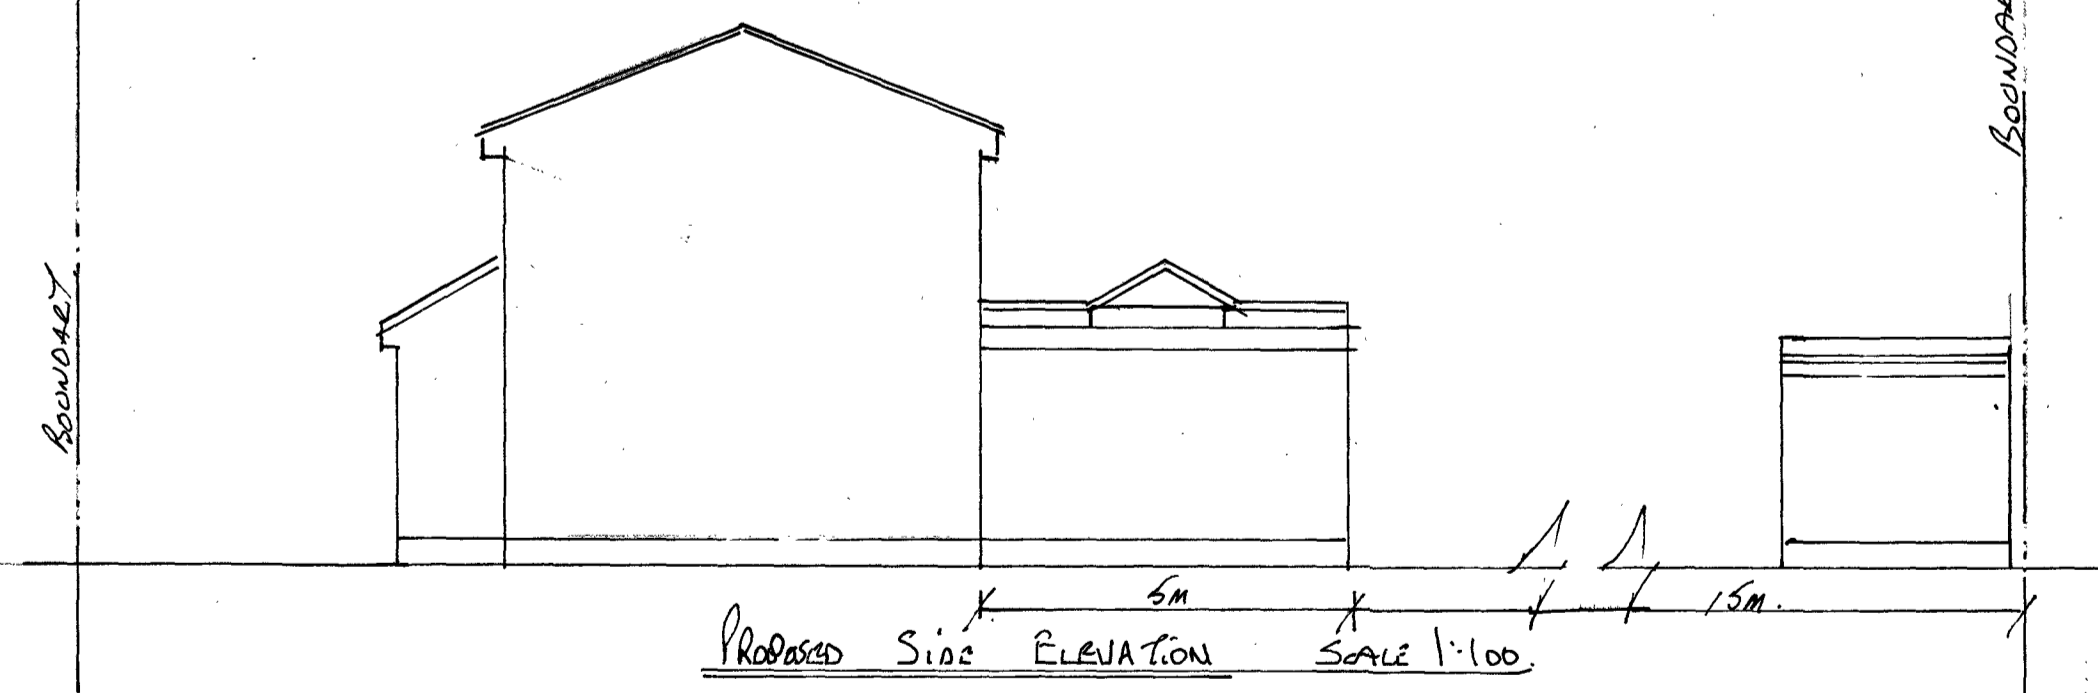

PROPOSED SIDE ELEVATION SCALE 1:100

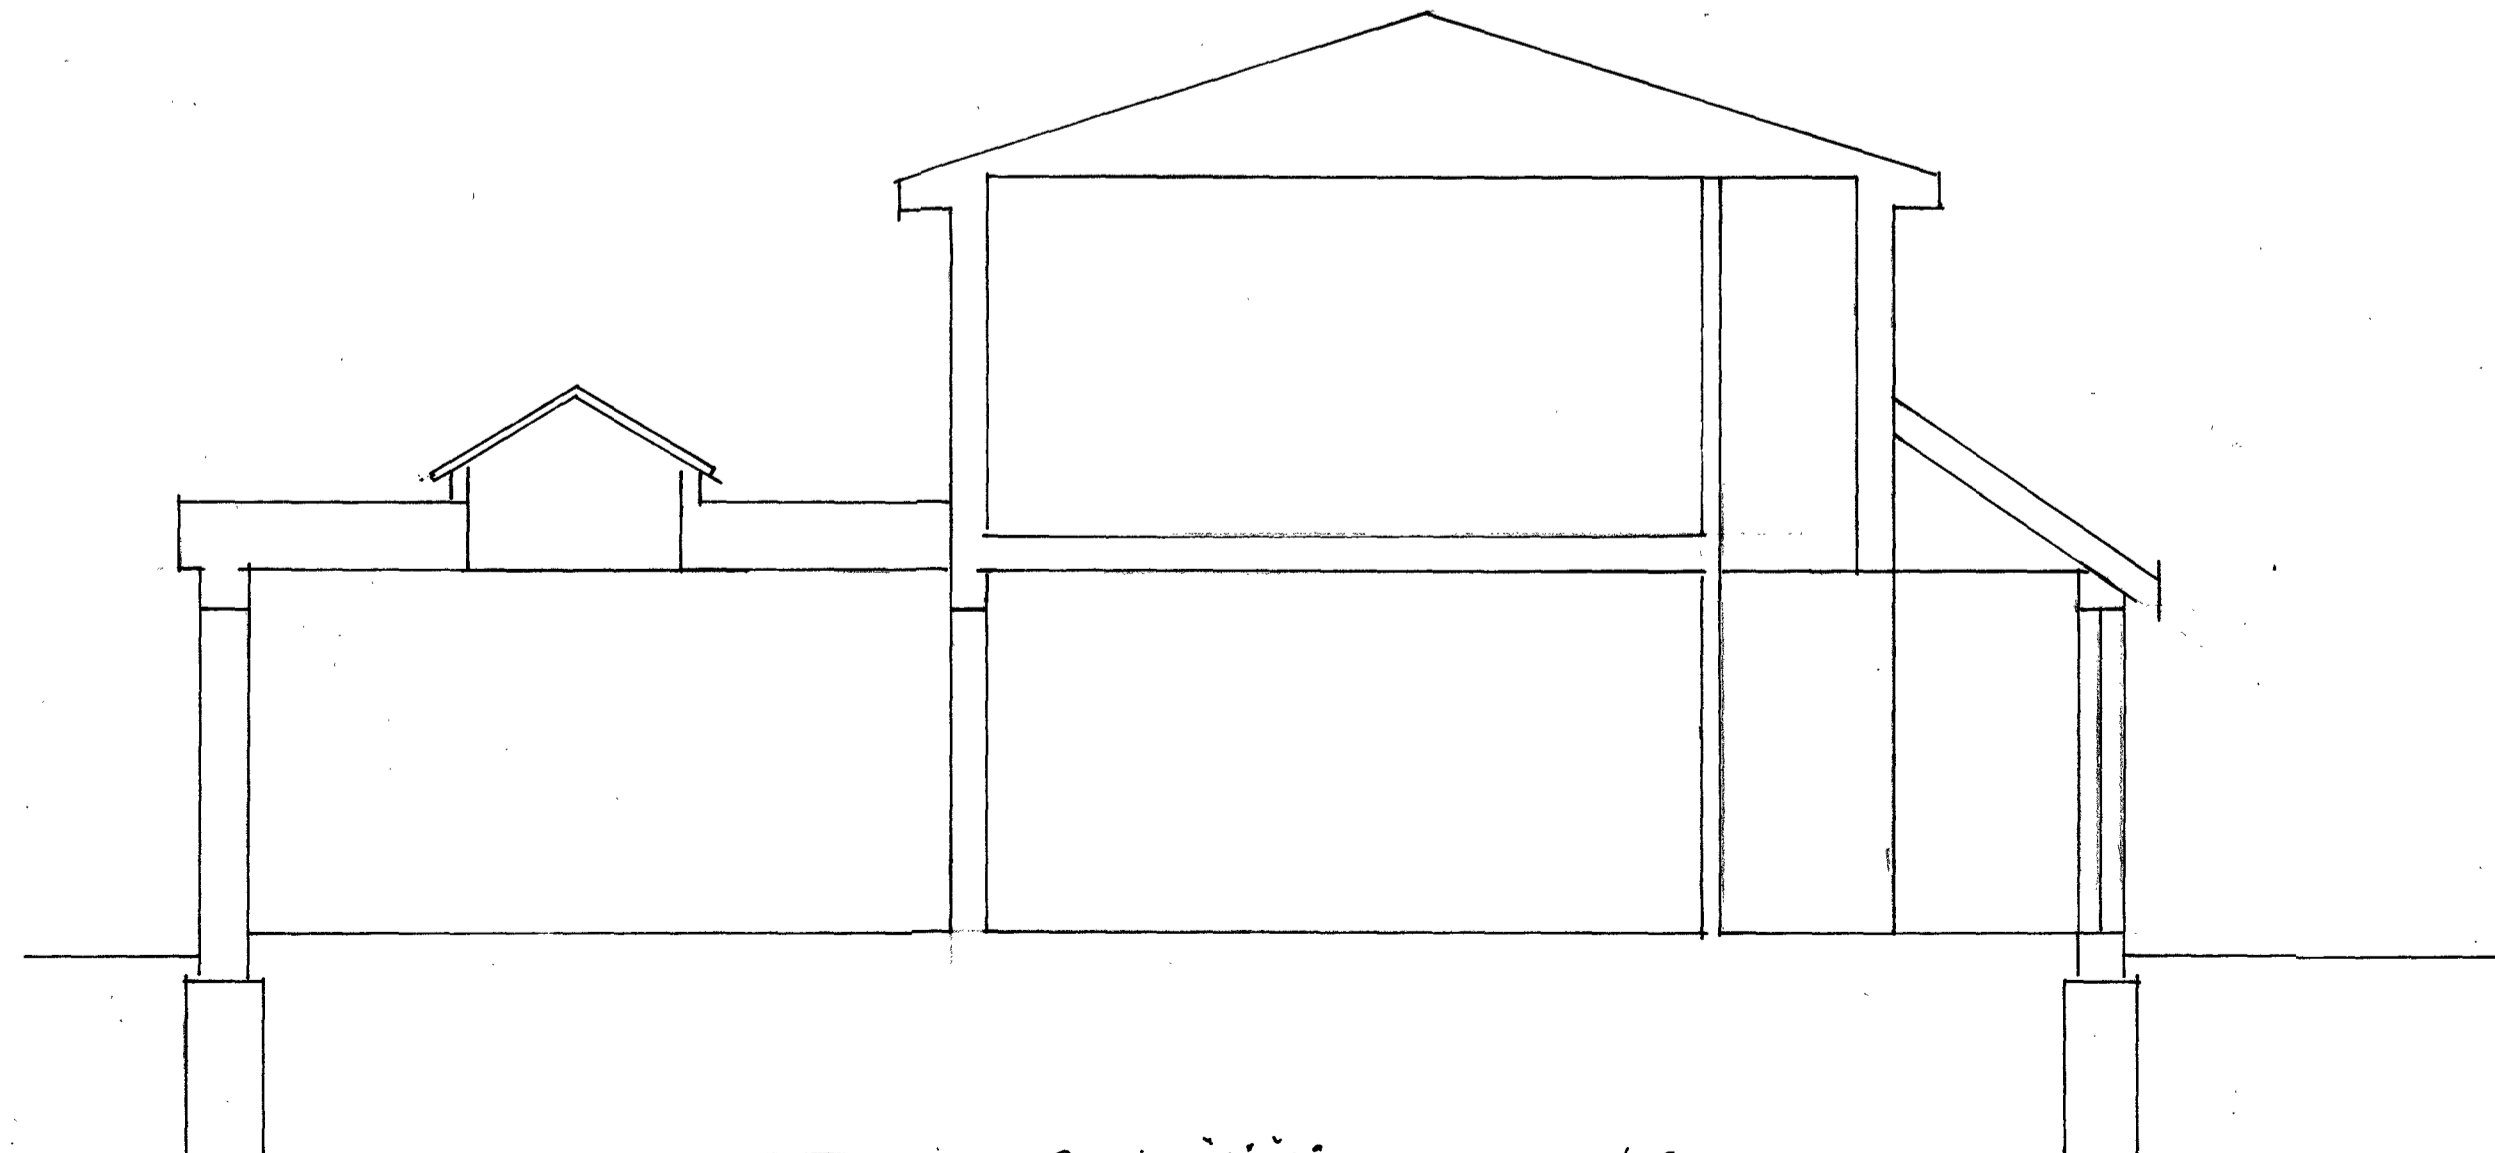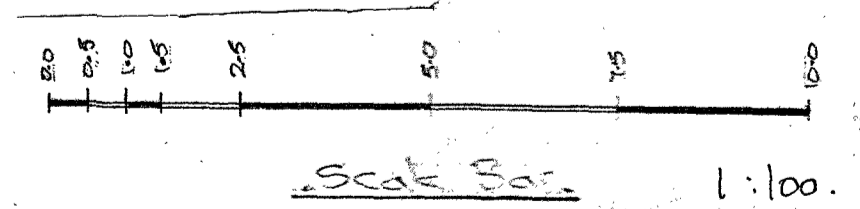

SECTION A-A SCALE 1:50

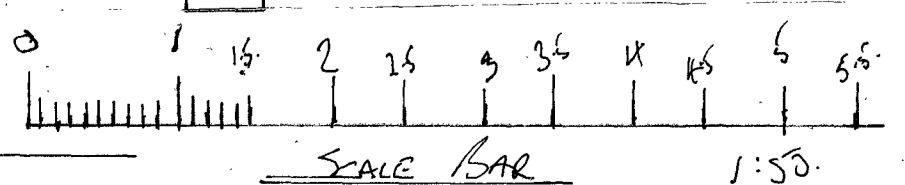

PROJECT: SINGLE STOREY REAR EXTENSION.

CLIENT:	MR & MRS. BETTIS 41 HOOKLEY ROAD BASILDON ESSEX SS14 1RA.	DRAWN BY:	MR. A. MASELL JANTON HOUSE CLIFTON RD BOVDLES GIFFORD SS13 2LF.
DATE:	MARCH 2011.	DRAWING NO:	JAN 012 016 © MARCH 21 A. MASELL