



R Existing Roof Plan
1:50

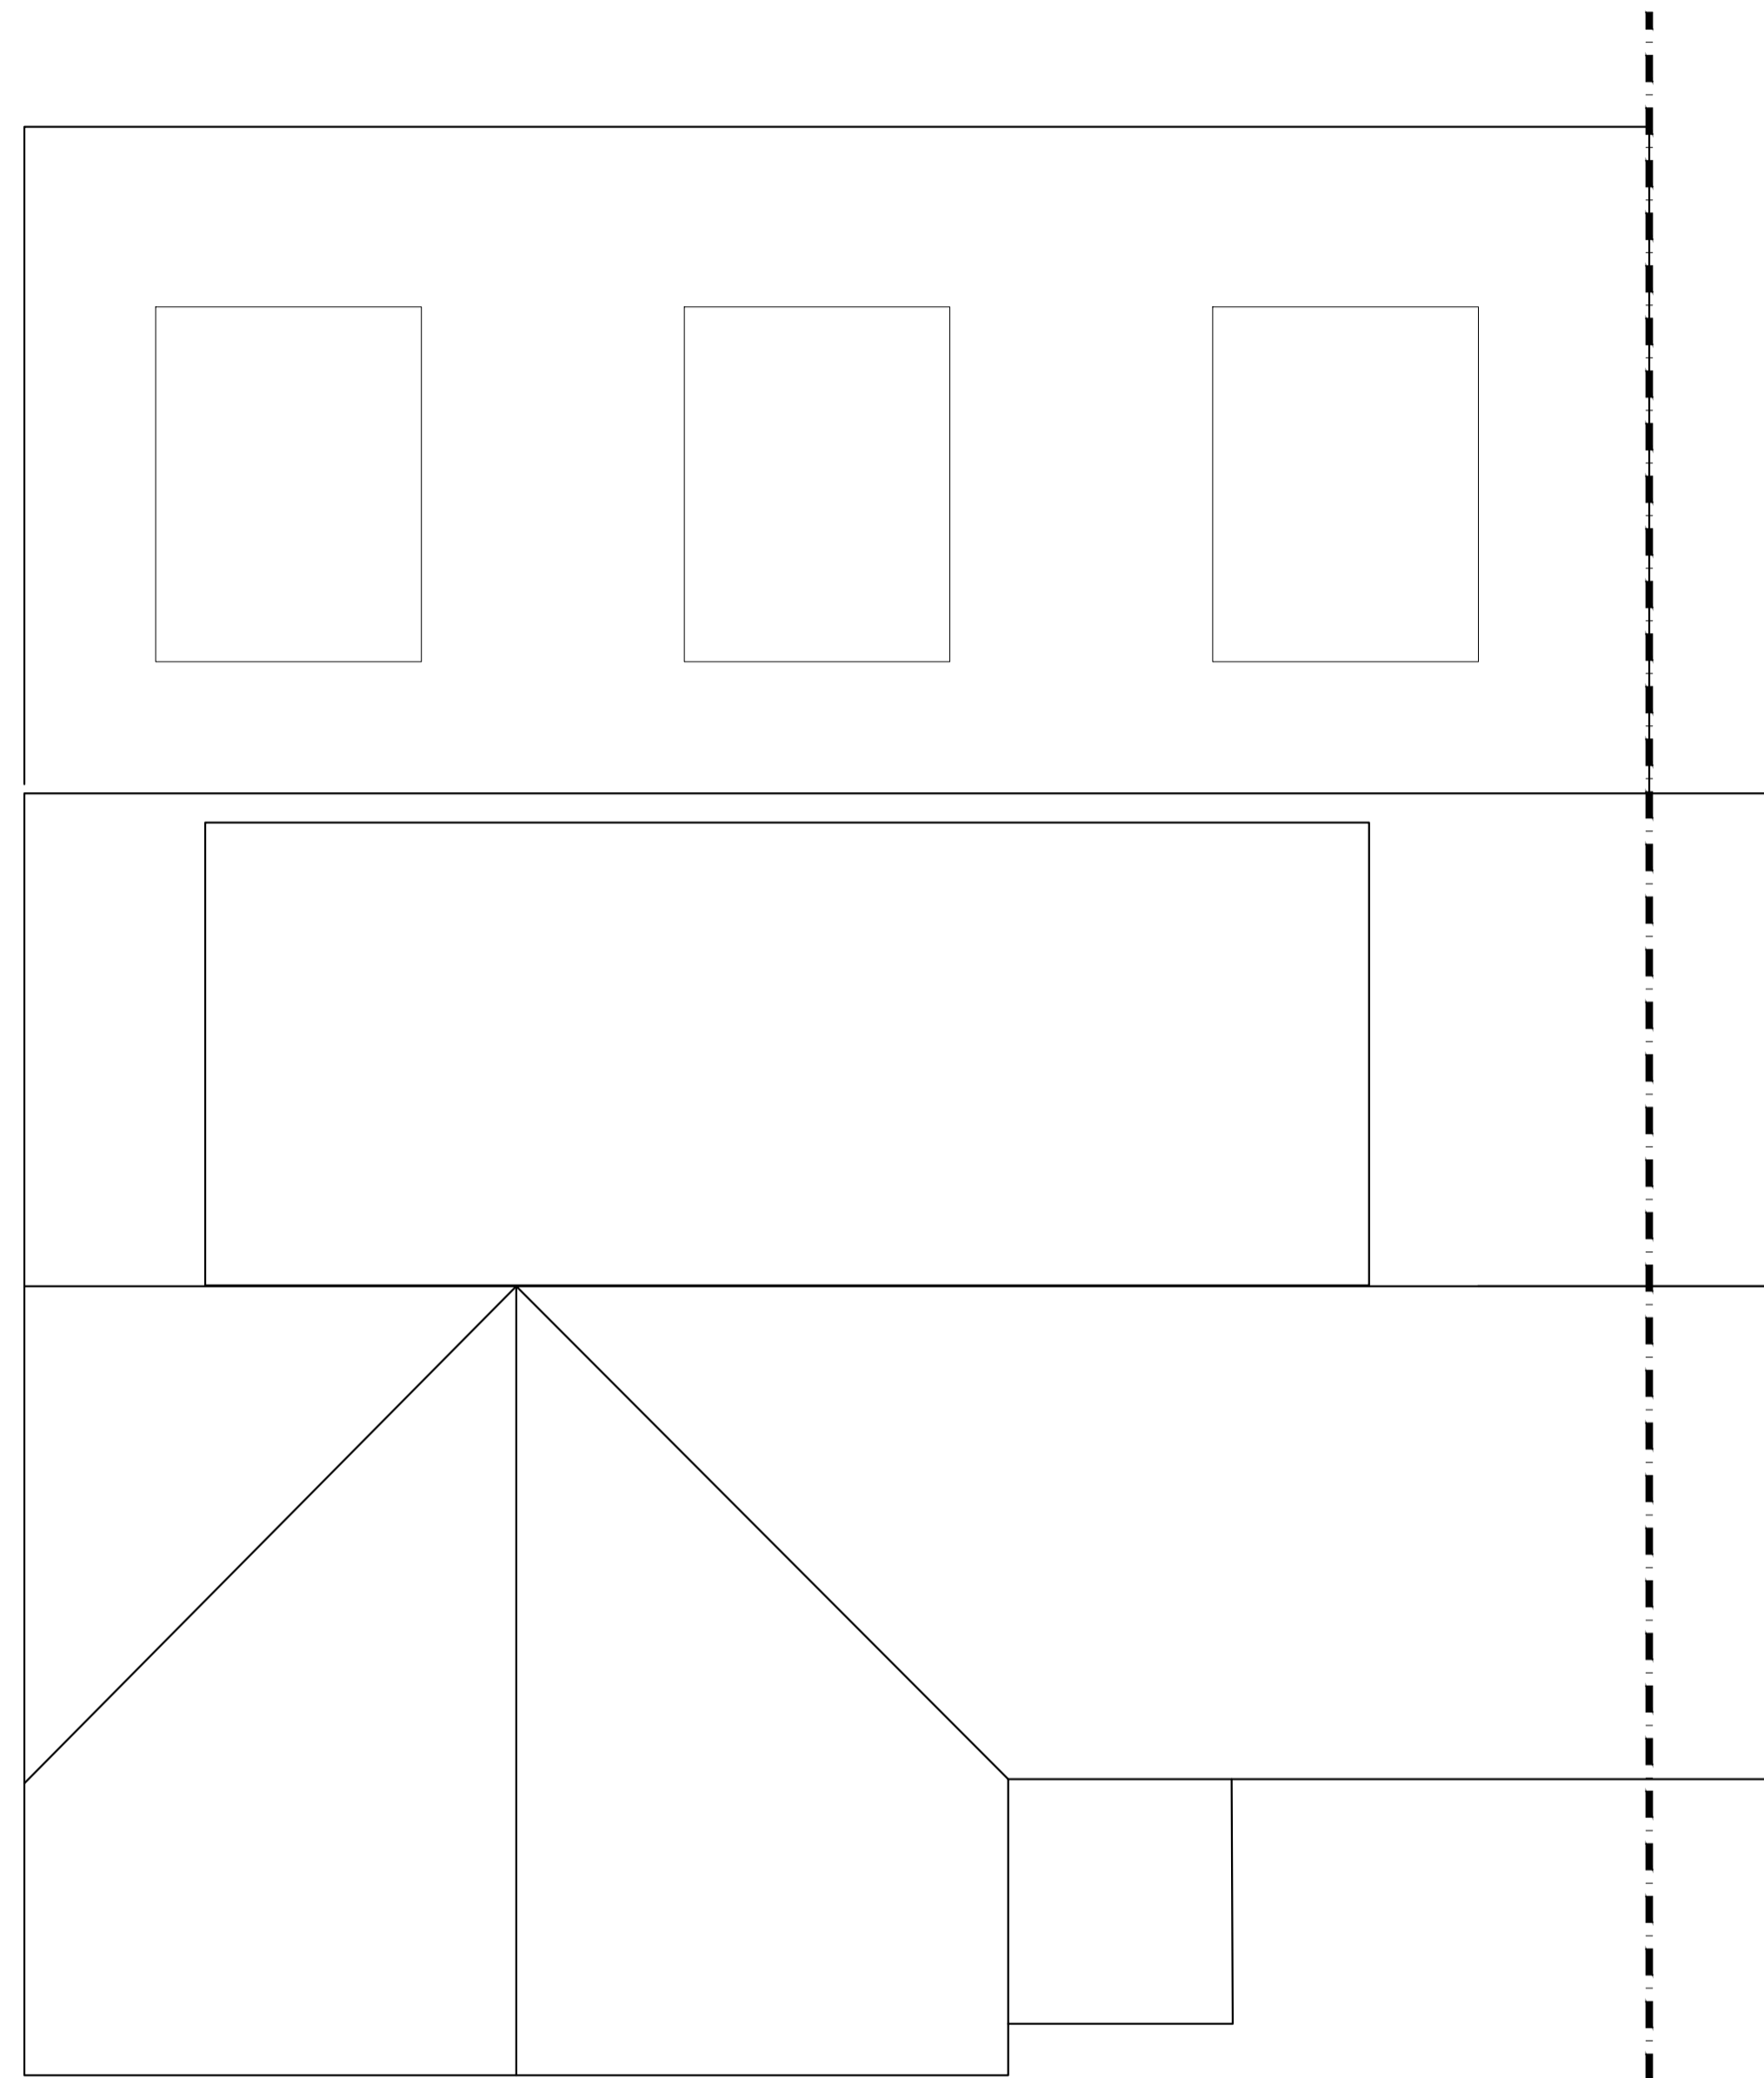

R Proposed Roof Plan
1:50

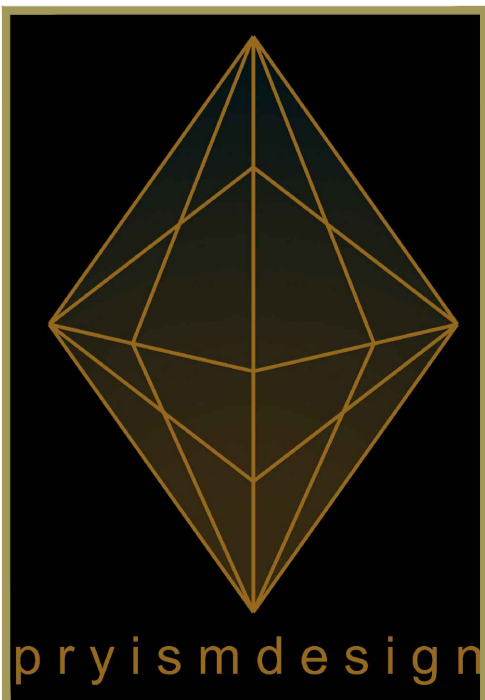

DISCLAIMER: All dimensions to be checked on site prior to commencement of any works, and/or preparation of any shop drawings. Sizes of and dimensions to any structural elements are indicative only. See structural engineers drawings for actual sizes / dimensions. This drawing is to be read in conjunction with all relevant Architect's drawings, specifications and other Consultant's information.
DO NOT SCALE FROM THIS DRAWING

client & site address: GILL - 4 SYLVIA AVENUE, HUTTON, CM13 2HP

project: PLANNING

drawing ref: 02_24_P02

scale: 1:50

date: MAR 20

rev:

