


Section A-A 1:750


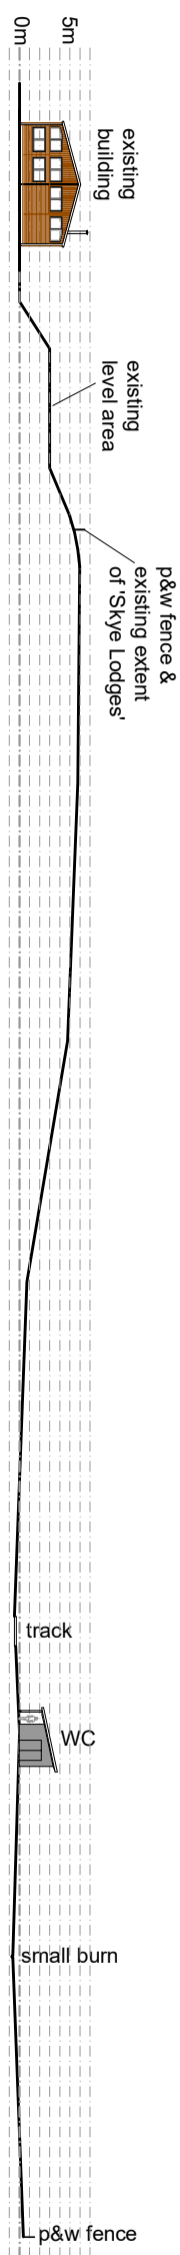


Site Plan 1:750

red line indicates extent of planning development area

= 19856 sq.m

All surrounding land within 20m of red line owned by applicant

 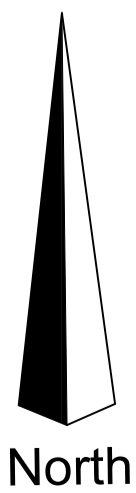

Jock Gordon BA (Hons)
Design & Planning
 18 Garafad Staffin
 Isle of Skye IV51 9JX
 01470 562 328 07799 210 799
 jockgordon30@btinternet.com

Drg. No. JG4742	Rev: 01	Date: 12.2.2021	Drawn JG	Chk'd JG
Status: Pre planning – do not use for construction				
Title: Site Plan				
Project: Extension to Skye Lodges, Portree, Isle of Skye				
Client: William MacCaskill				
Scale: 1:750 on A3			Planning ref:	