

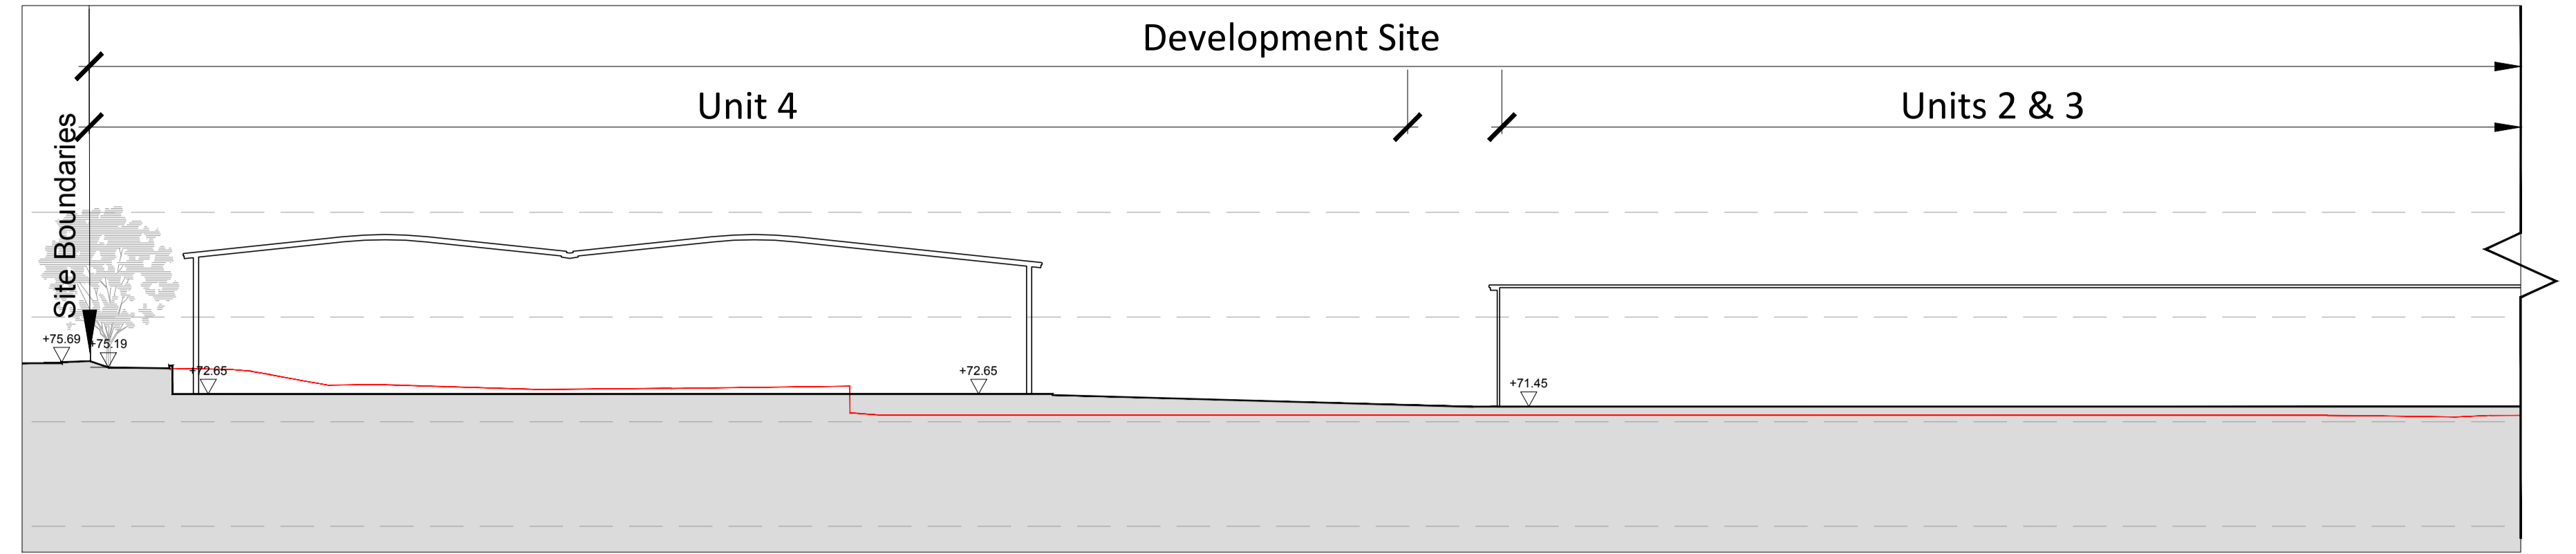



01 Ref: Existing Site Plan
NTS

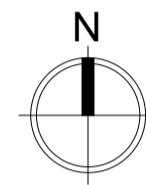


02 Section FF - North
1:500 @A1

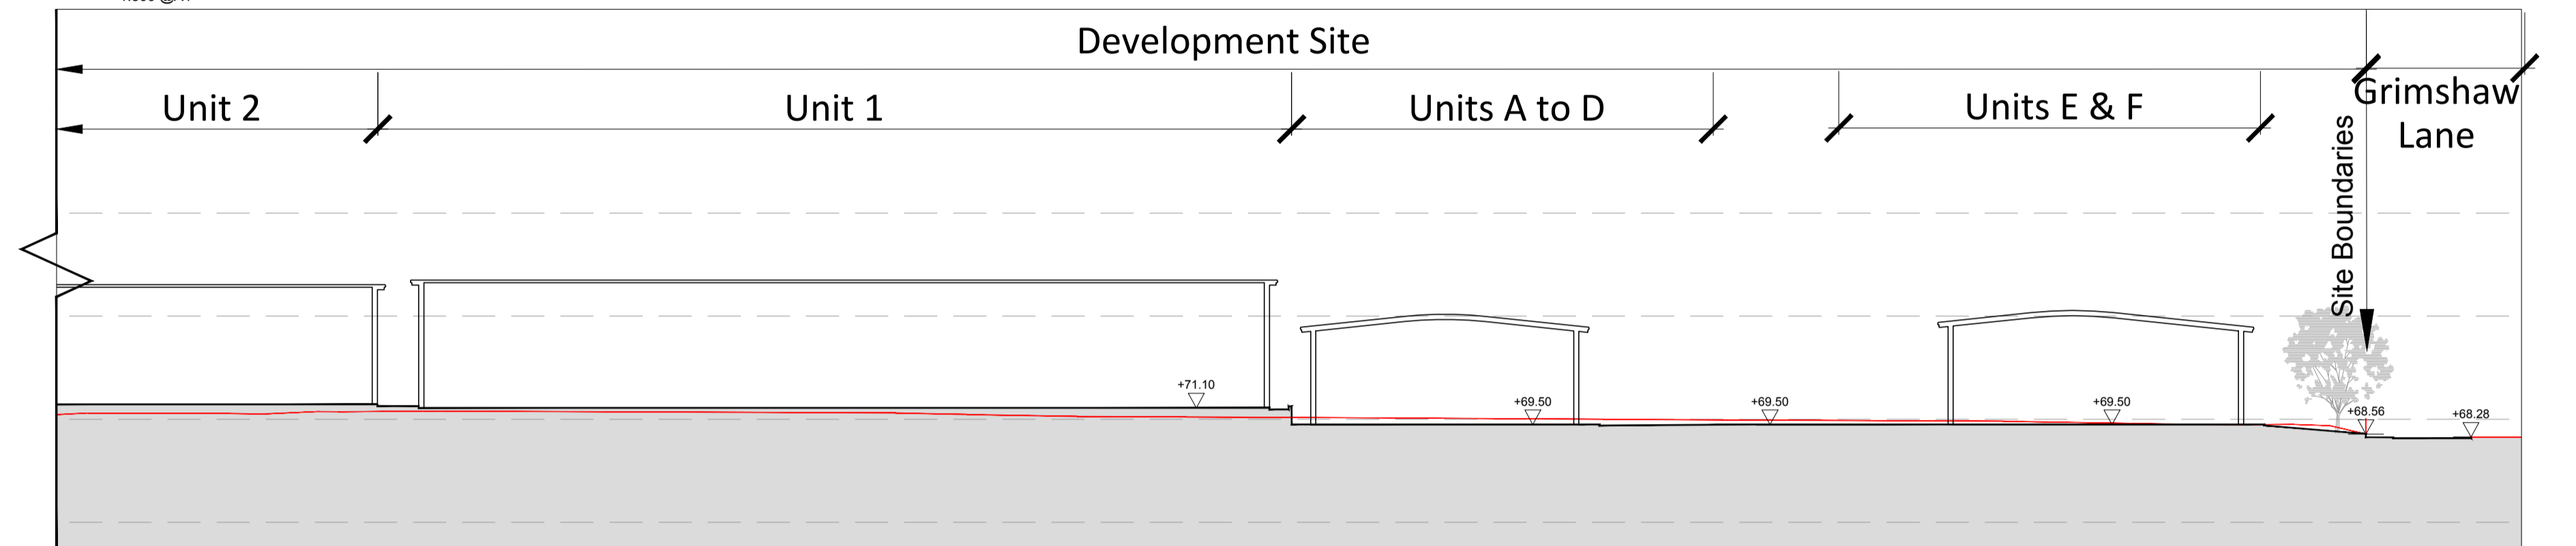

03 Section FF - South
1:500 @A1

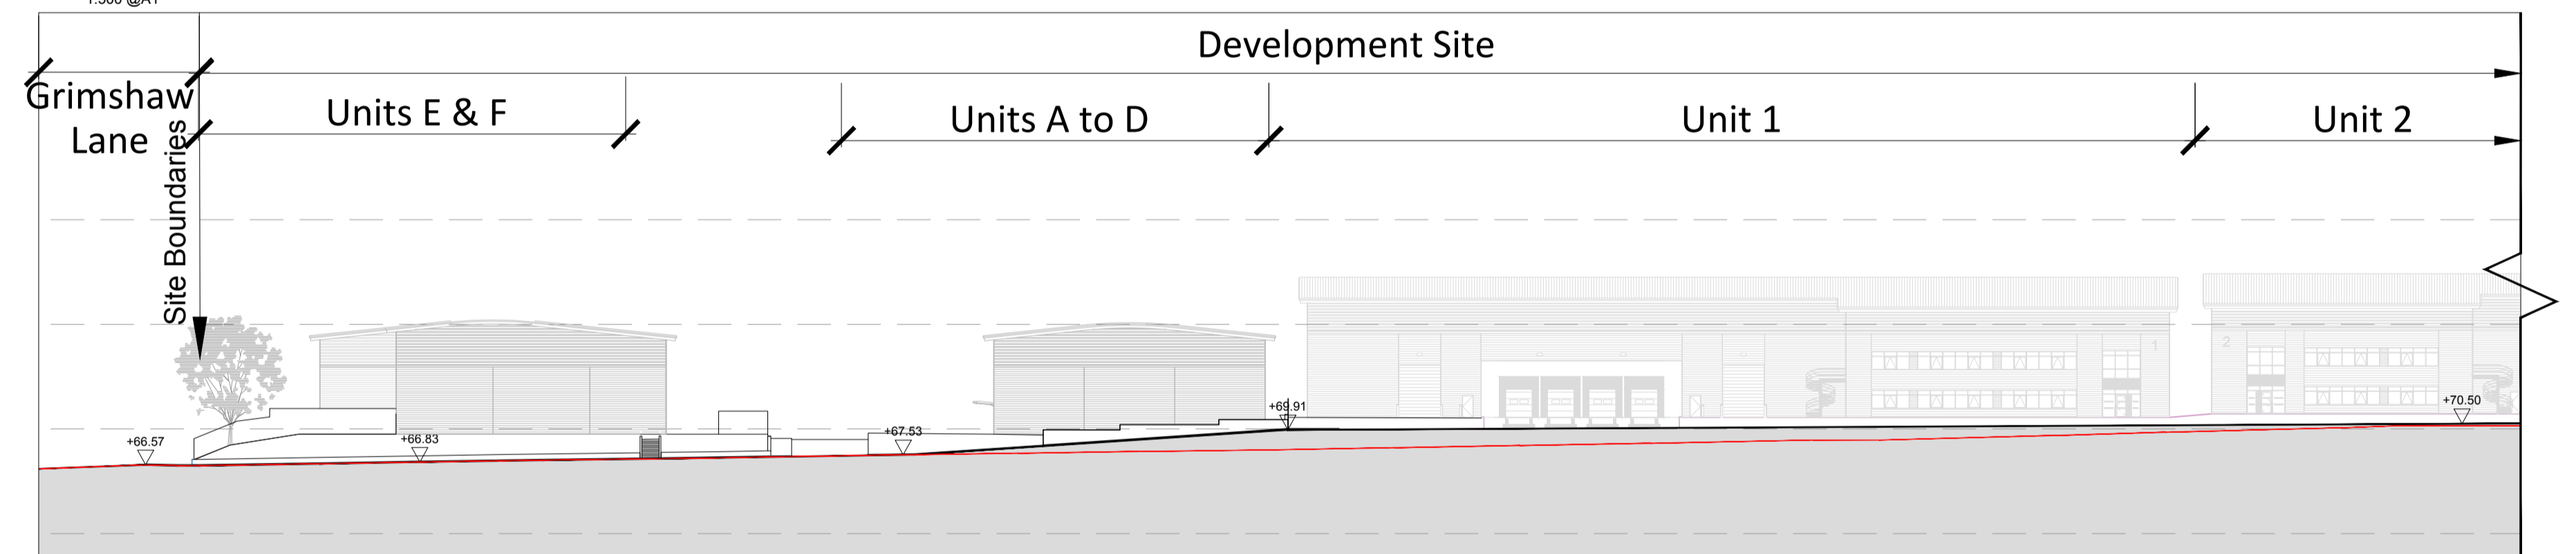


04 Section GG - South
1:500 @A1

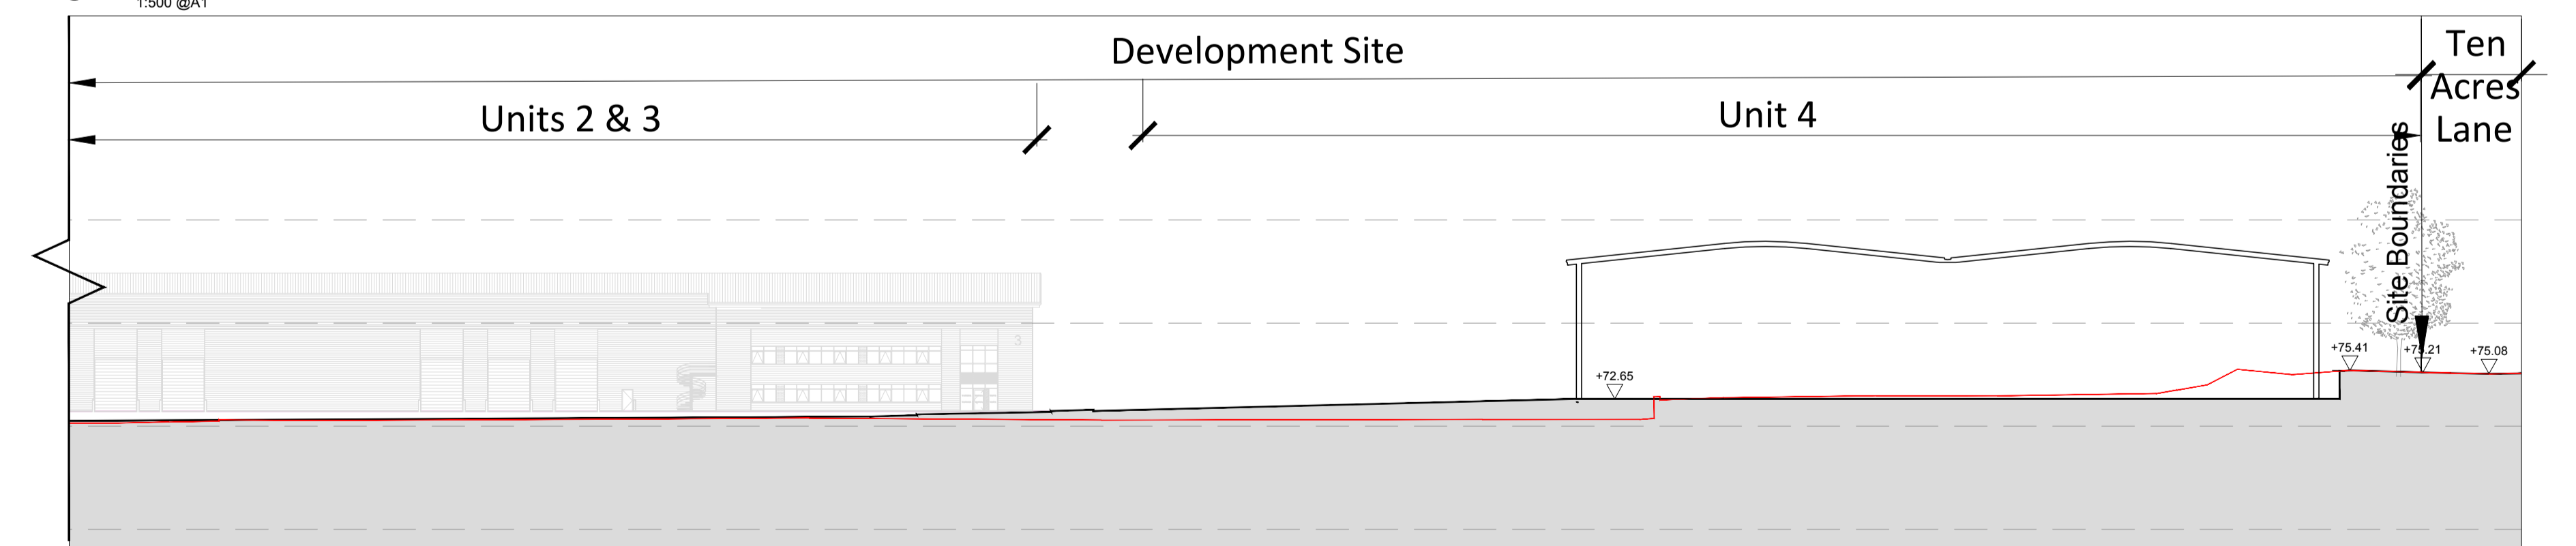

05 Section GG - North
1:500 @A1

Disclaimer: Subject to survey.	Rev: Notes: - Planning Issue	Date: 11.02.21	Dwn: HT	Iss: HA
-----------------------------------	---------------------------------	-------------------	---------	---------

 

Notes:

hale

ARCHITECTURE

22c Leathermarket Street, London, SE1 3HP

Client:



Issue Purpose:

Project:
Grimshaw Lane,
Manchester
Drawing Title:
Proposed Site Sections FF & GG

Project No: 20066	Scale @ A1 / A3 1:500 / 1:1000	Revision: -
----------------------	-----------------------------------	----------------

Drawing No:
PL1207