

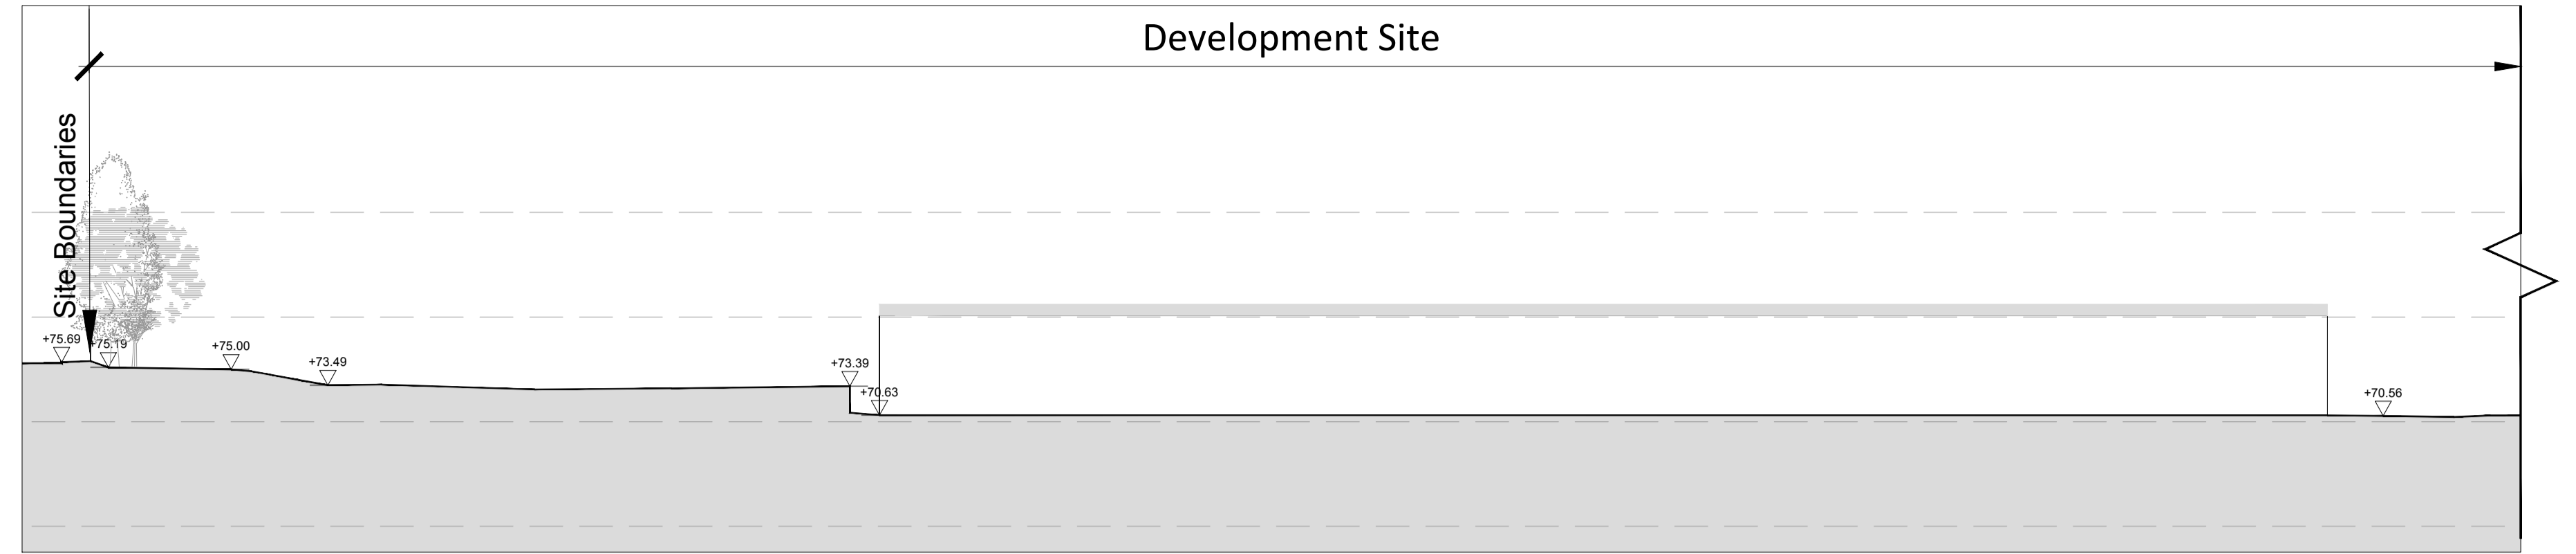



01 Ref: Existing Site Plan
NTS

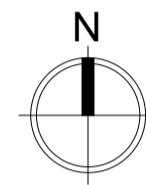

02 Section FF - North
1:500 @A1

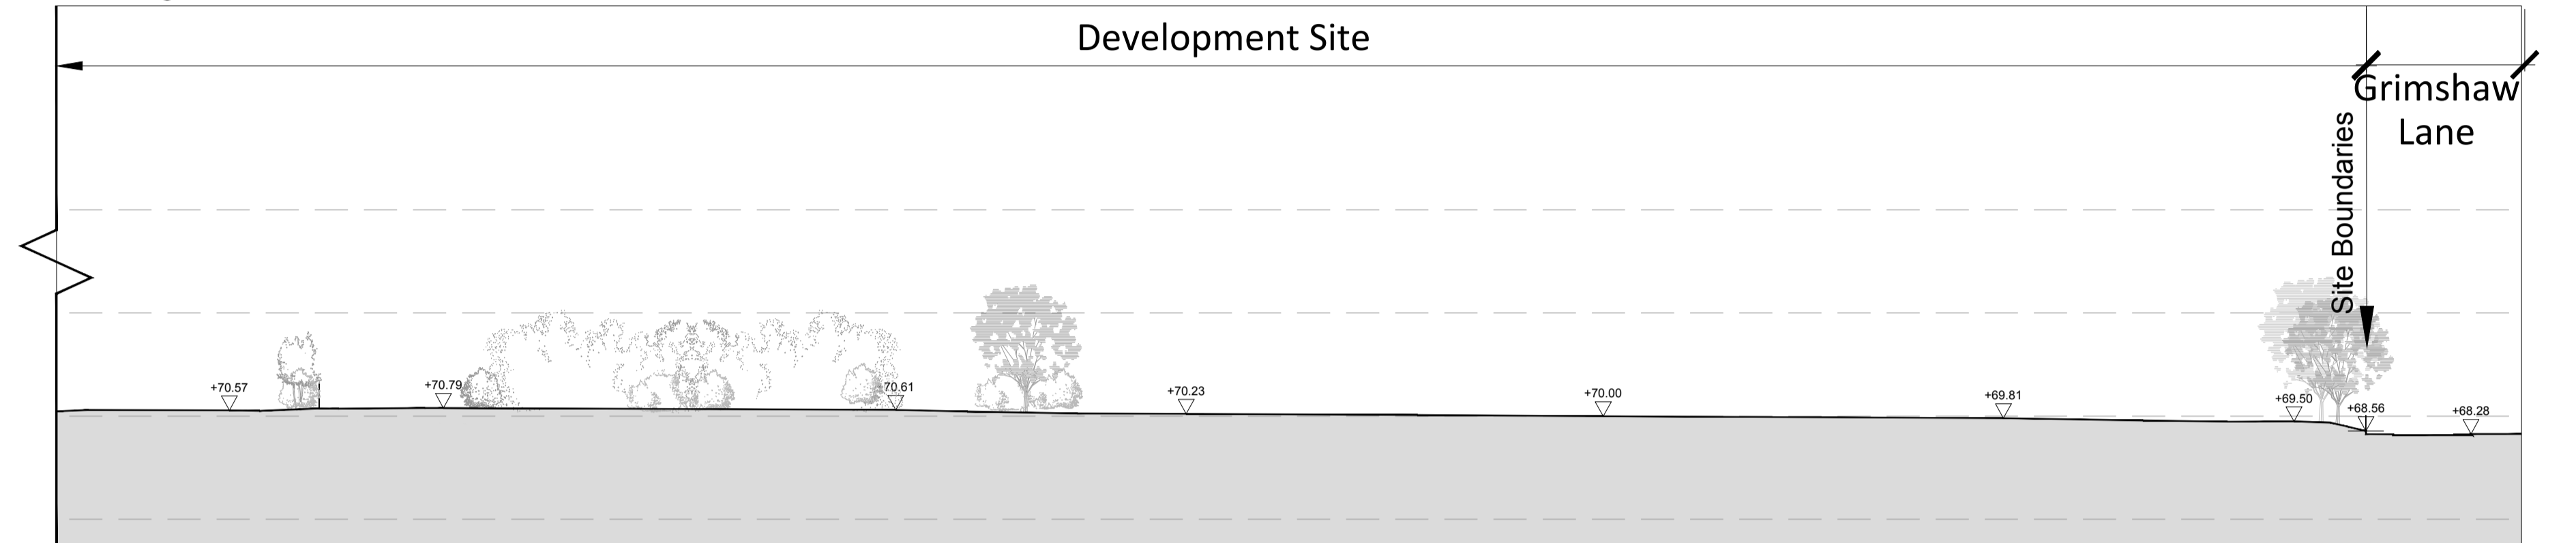

03 Section FF - South
1:500 @A1

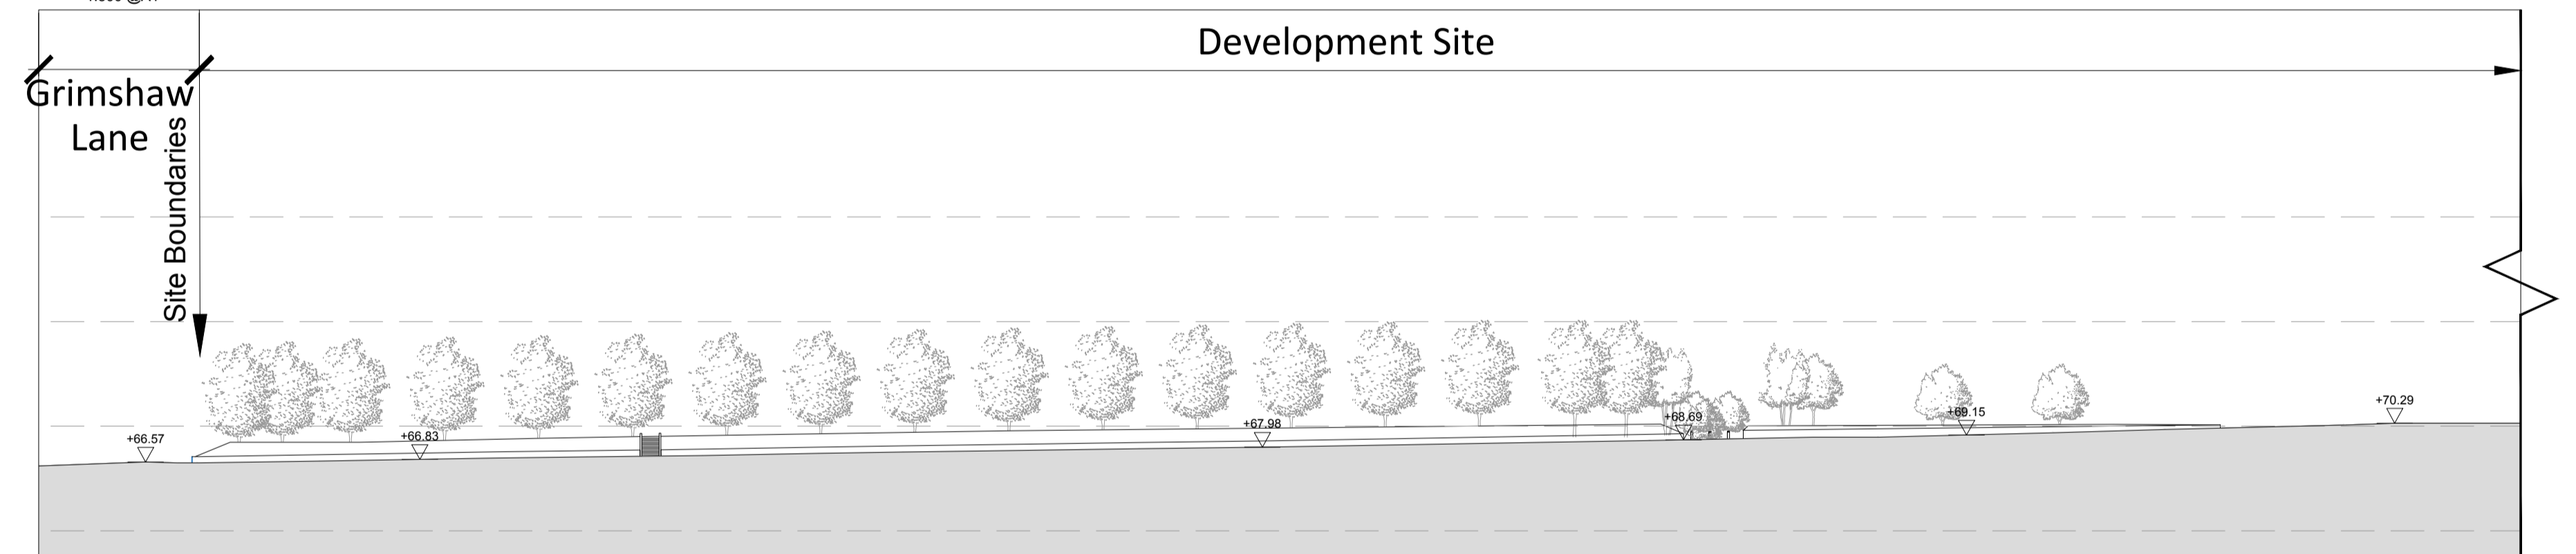

04 Section GG - South
1:500 @A1



05 Section GG - North
1:500 @A1

Disclaimer: Subject to survey.	Rev: Notes: - Planning Issue	Date: 11.02.21	Dwn: Iss: HT HA
Notes:	<p>Scale bar - 1:500m</p>		

hale
ARCHITECTURE
22c Leathermarket Street, London, SE1 3HP



Client:

Project:
Grimshaw Lane,
Manchester
Drawing Title:
Existing Site Sections FF & GG

Project No:
20066

Scale @ A1 @ A3
1:500 / 1:1000

Revision:
-

Drawing No:
PL1203