

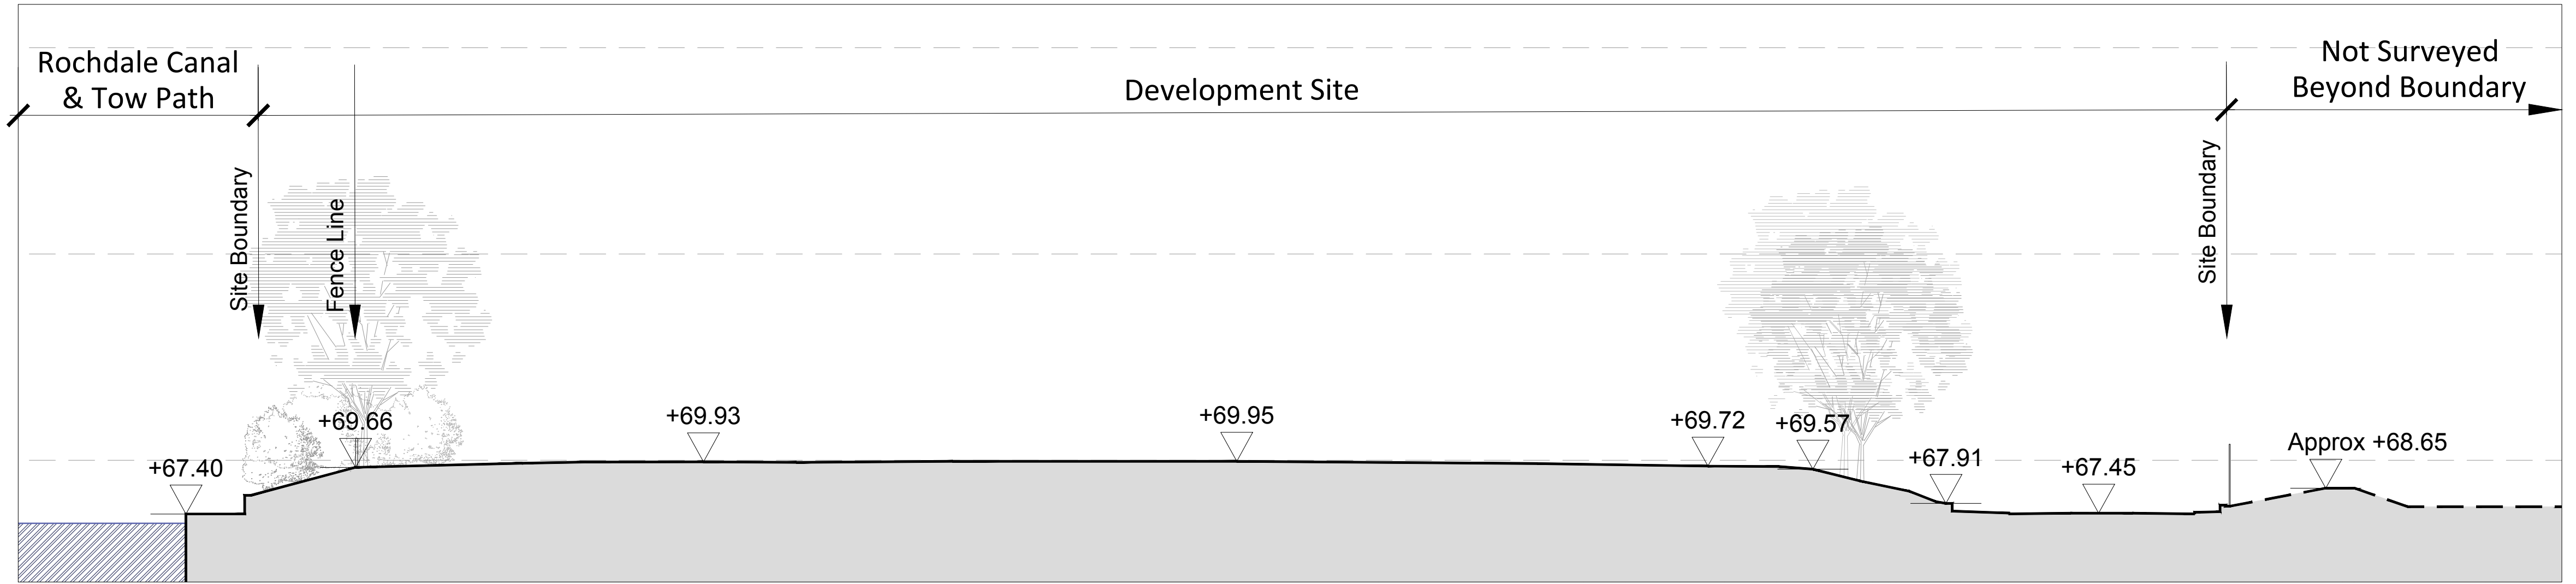



01 Ref: Existing Site Plan  
NTS

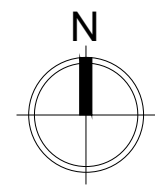

02 Section AA  
1:200 @A1

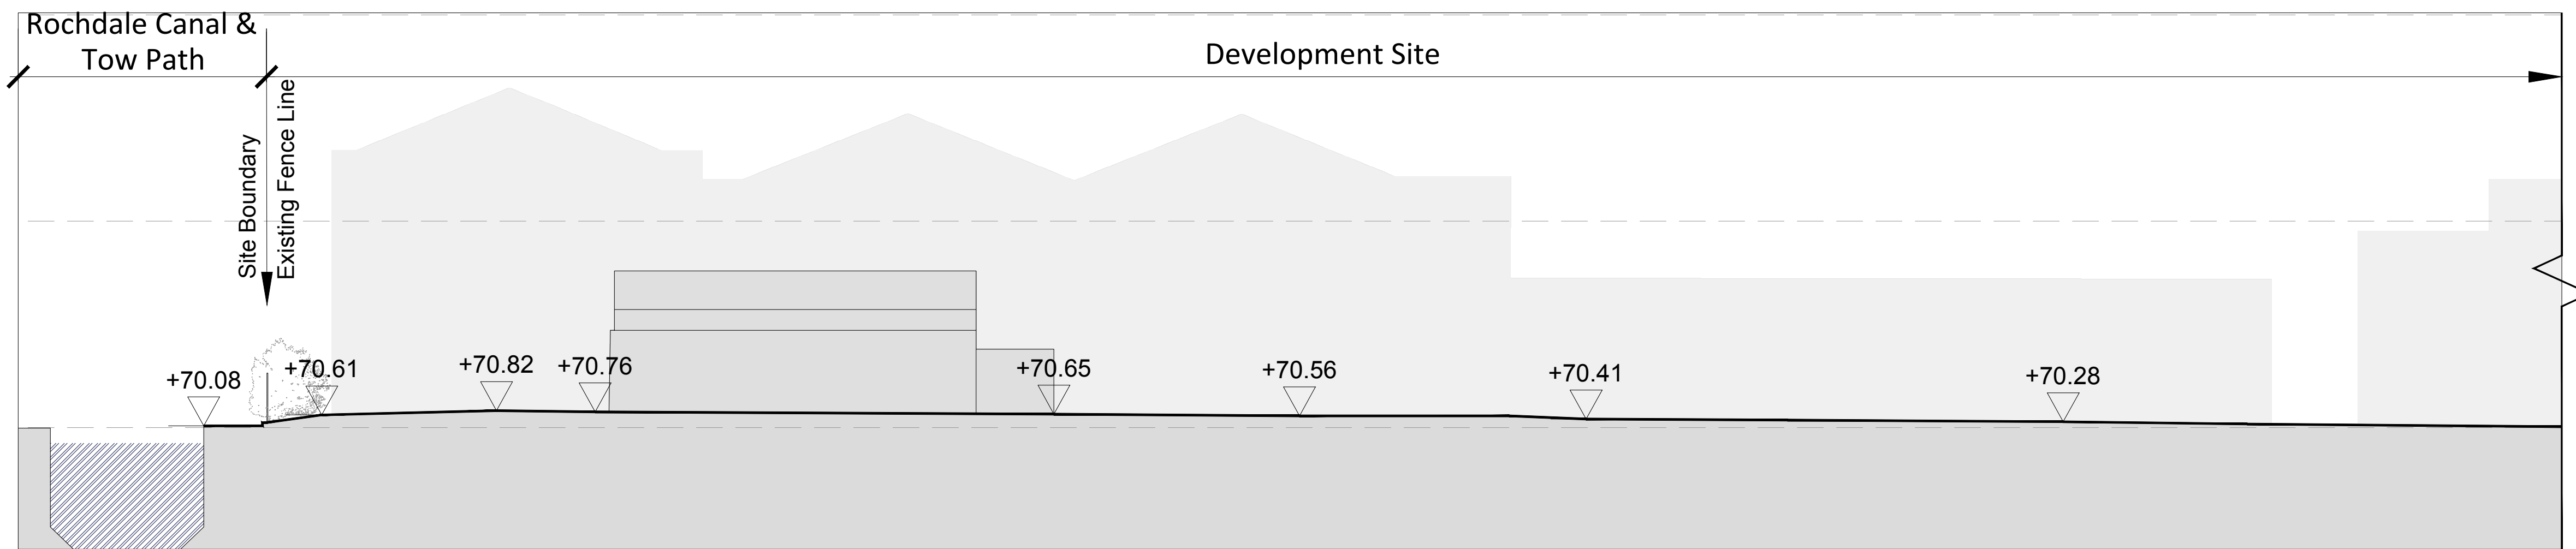

03 Section BB - Northern Boundary  
1:200 @A1

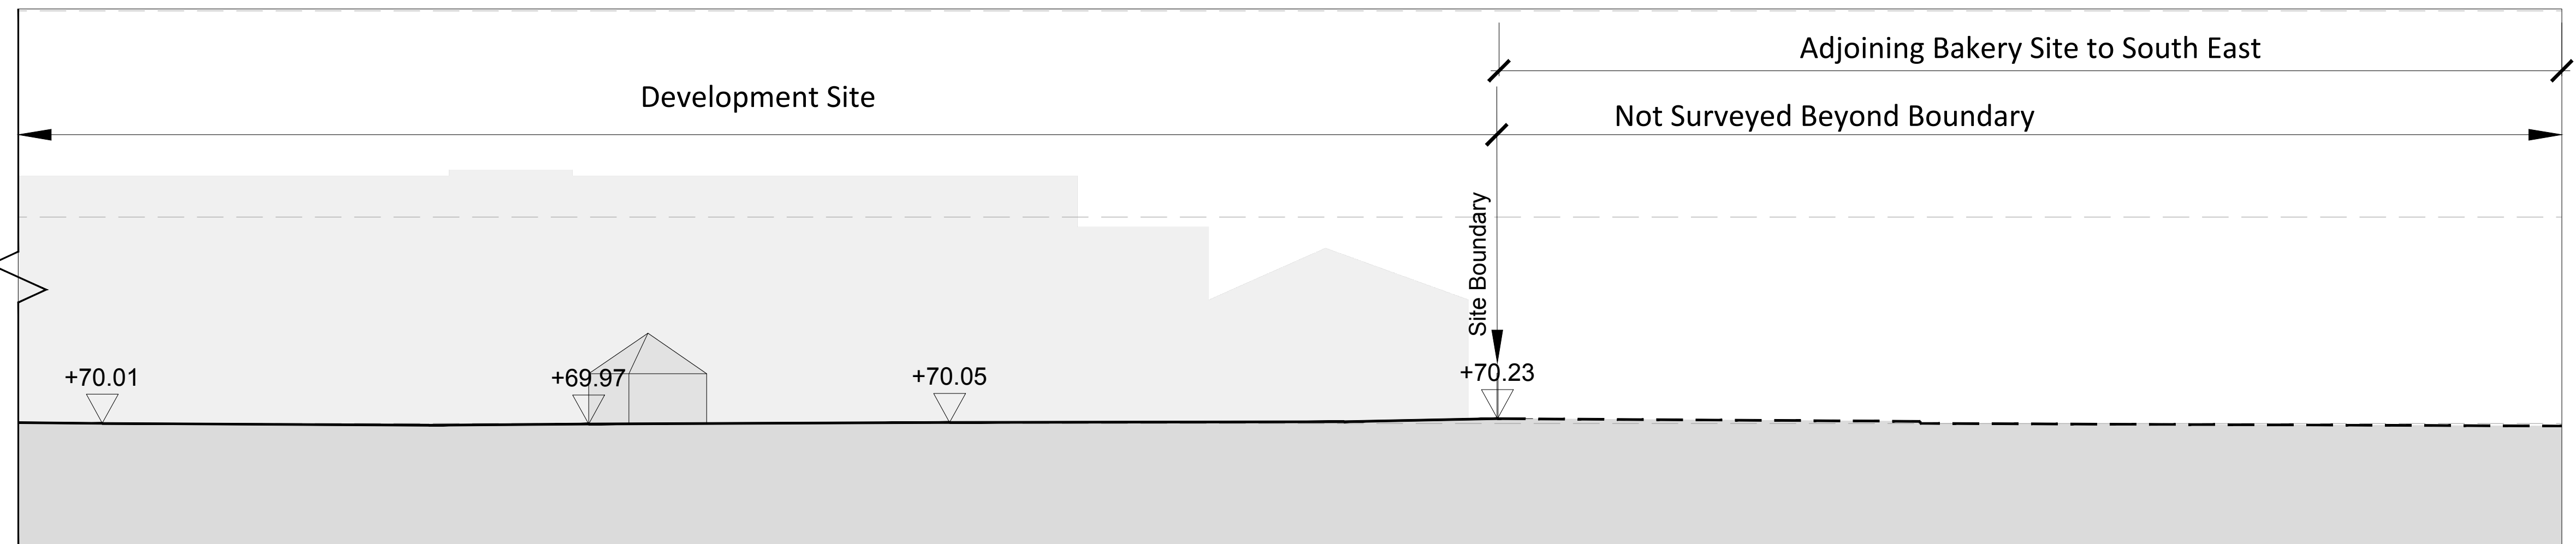

04 Section BB - Southern Boundary  
1:200 @A1

Disclaimer: Subject to survey.	Rev: Notes: - Planning Issue	Date: 11.02.21	Dwn: HT	Iss: HA
Notes:				

**hale**  
ARCHITECTURE  
22c Leathermarket Street, London, SE1 3HP

Client:  
**CANMOOR**

Project:  
Grimshaw Lane,  
Manchester

Drawing Title:  
Existing Site Sections AA & BB

Project No:  
20066

Scale @A1 / @A3  
1:200 1:400

Revision:  
-

Issue Purpose:

Drawing No:  
PL1201