



Disclaimer:  
Subject to survey.


Notes:

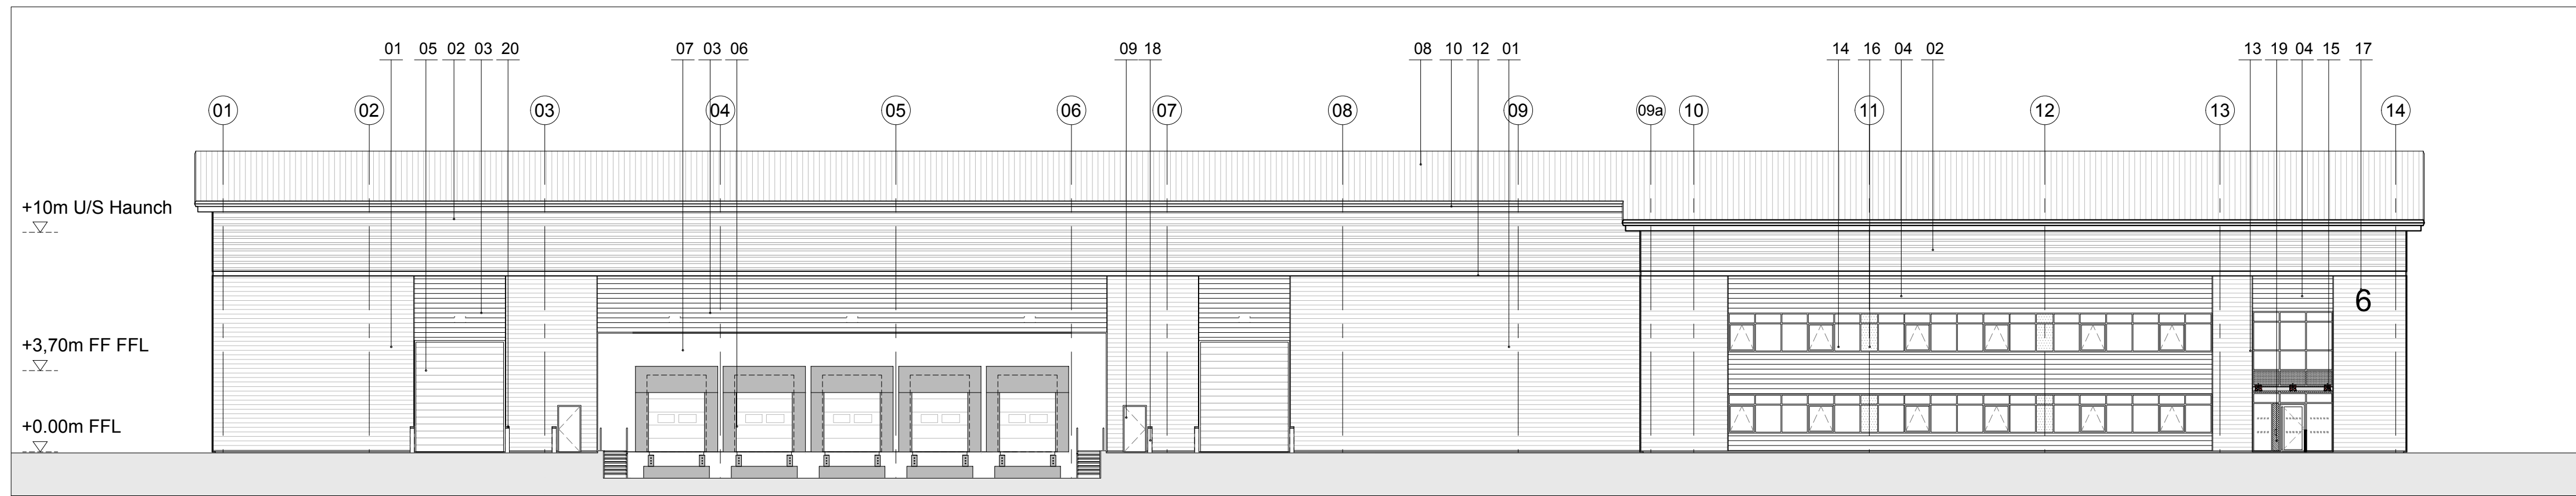


**01 North West Elevation**  
1:200 @ A1

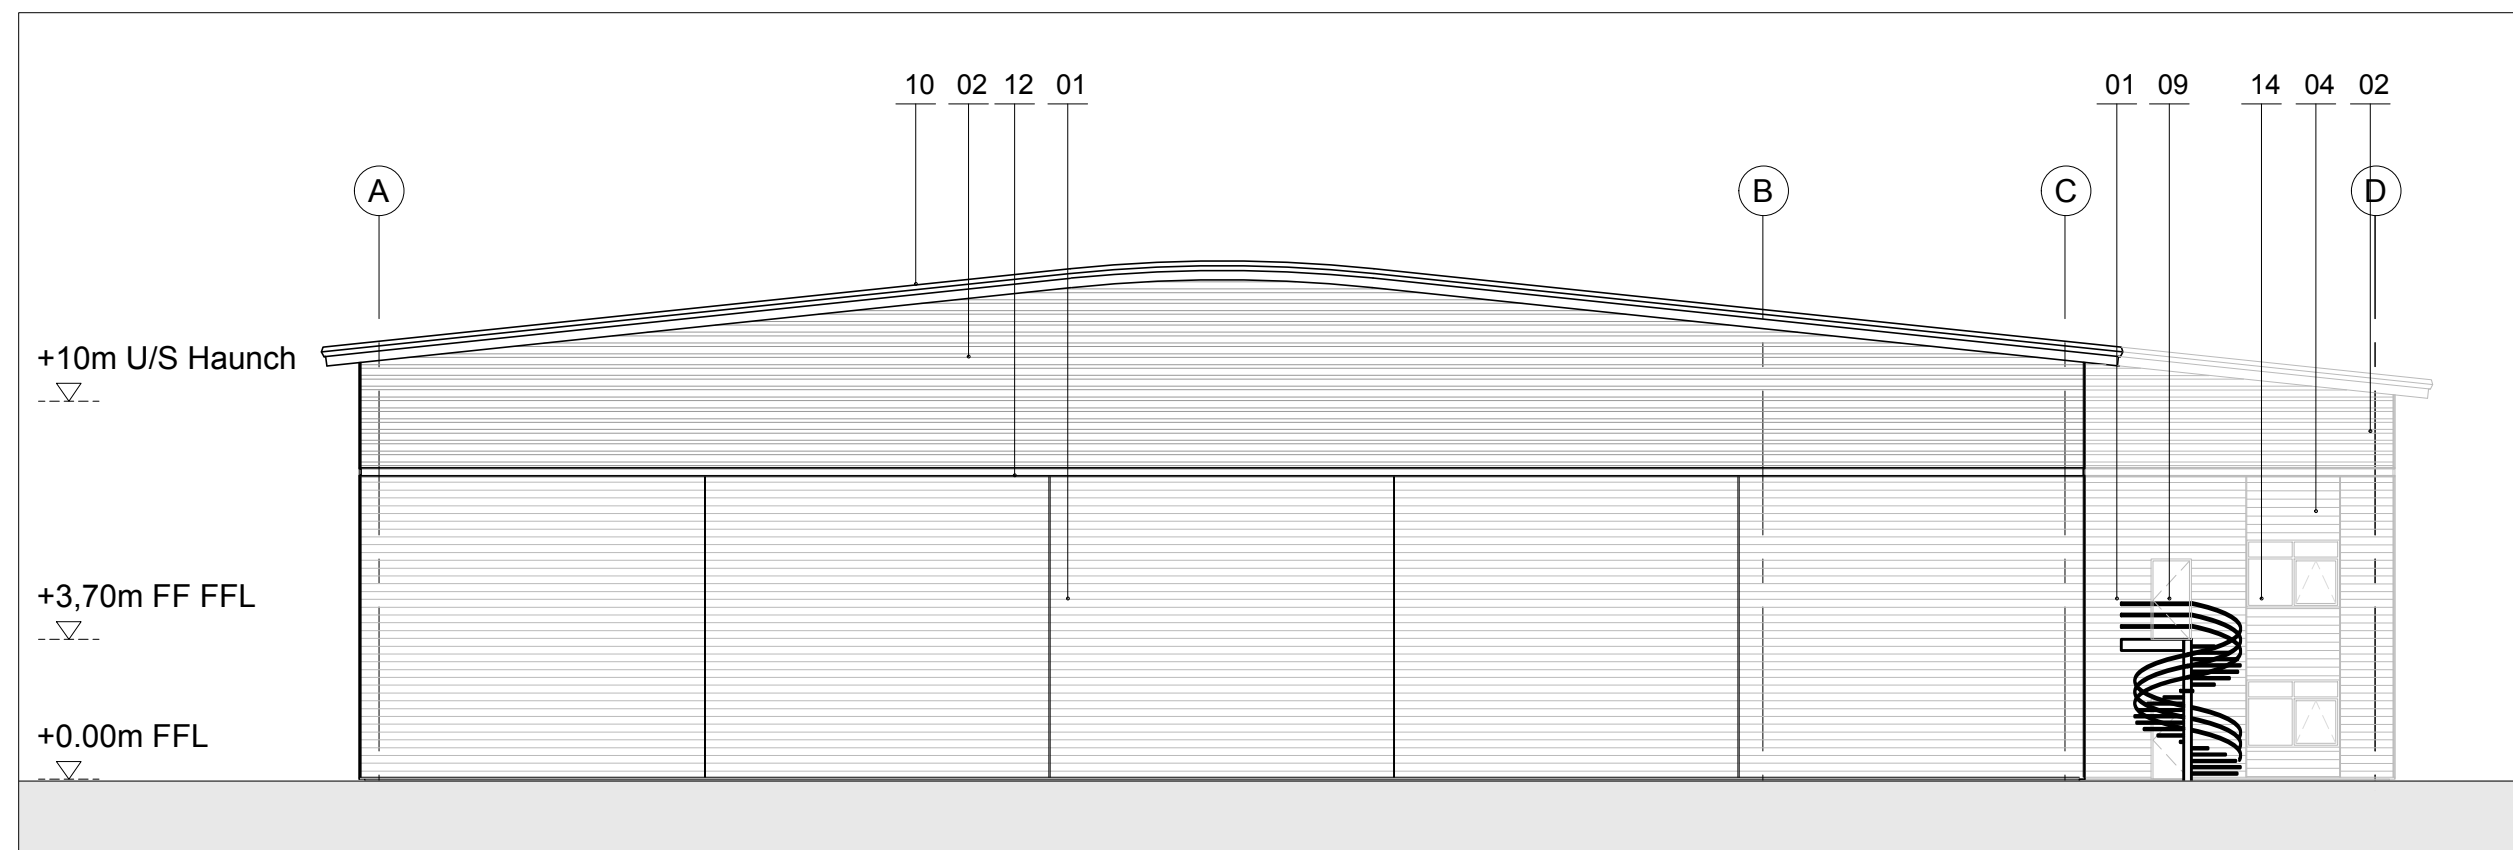


**02 North East Elevation**  
1:200 @ A1

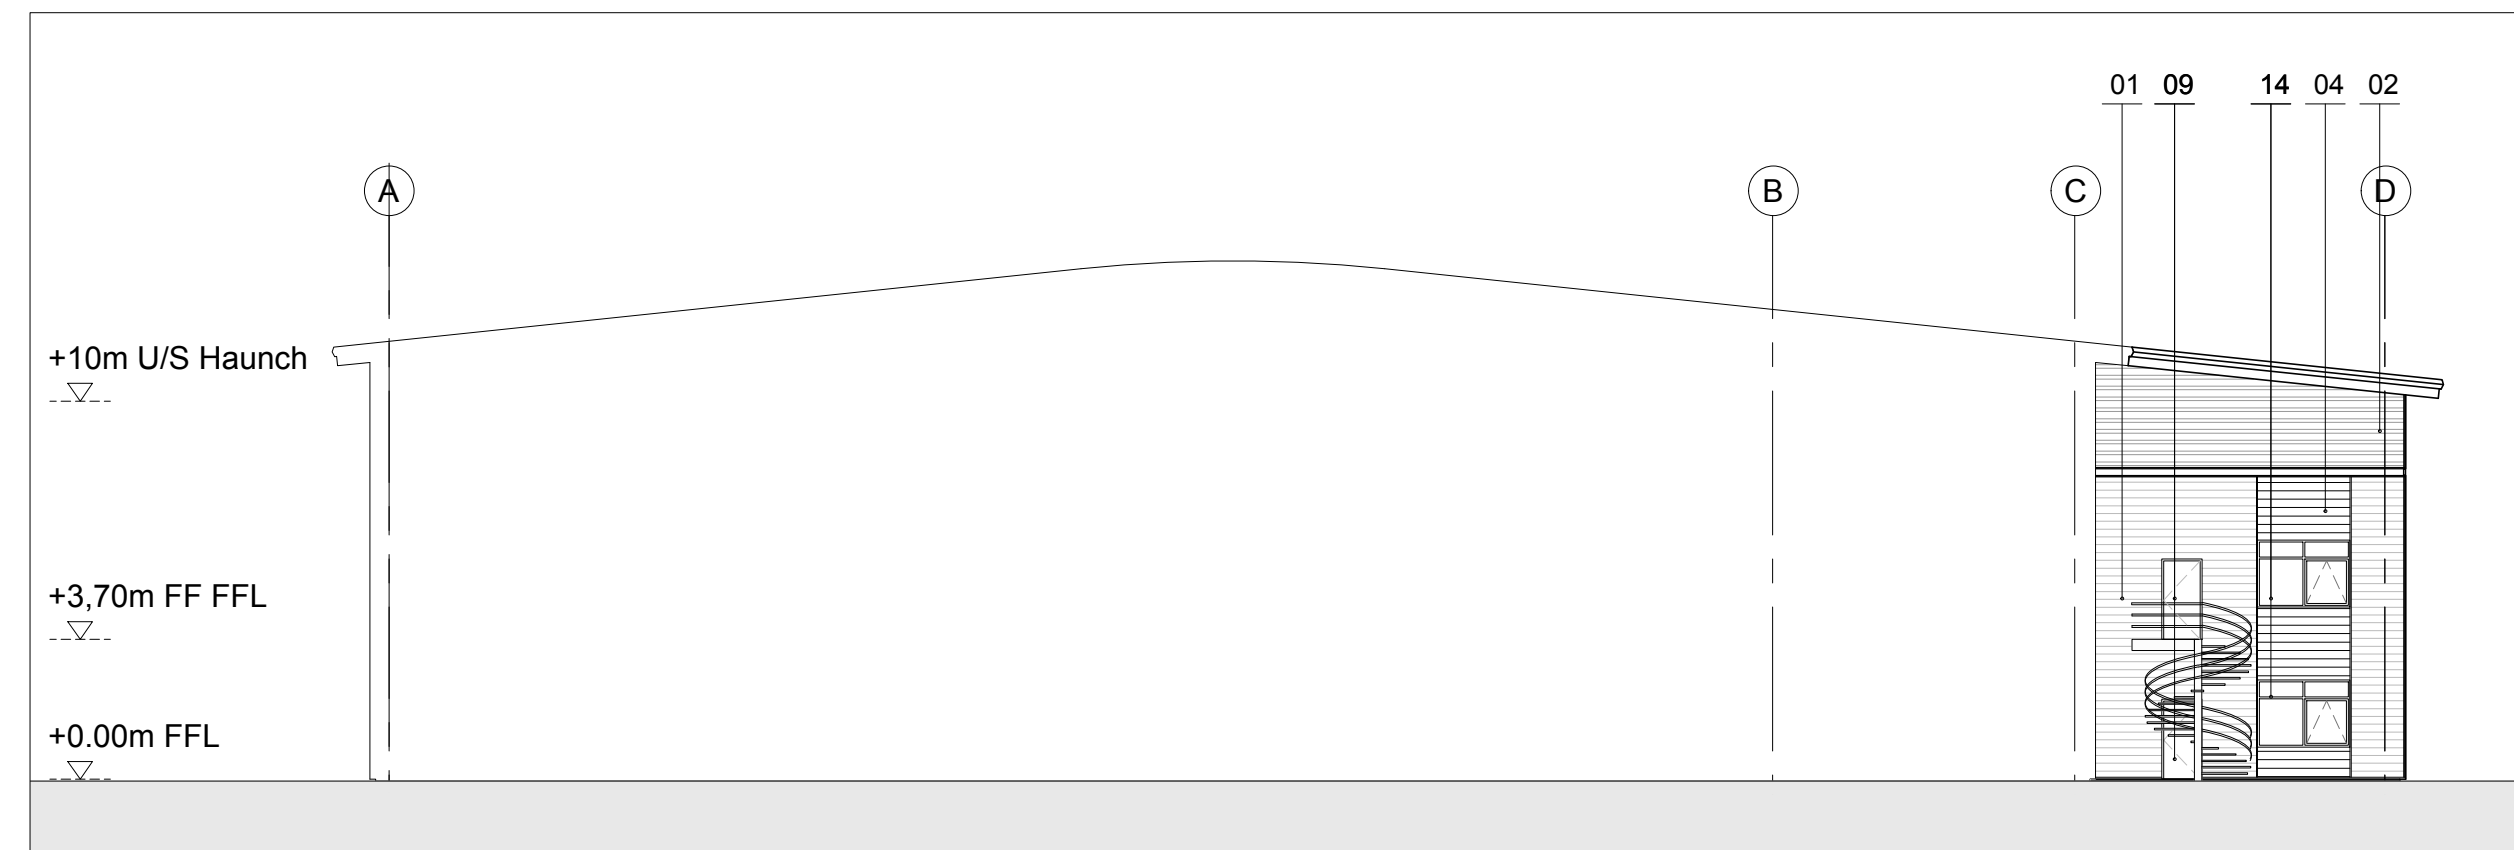


**03 North East Elevation**  
1:200 @ A1

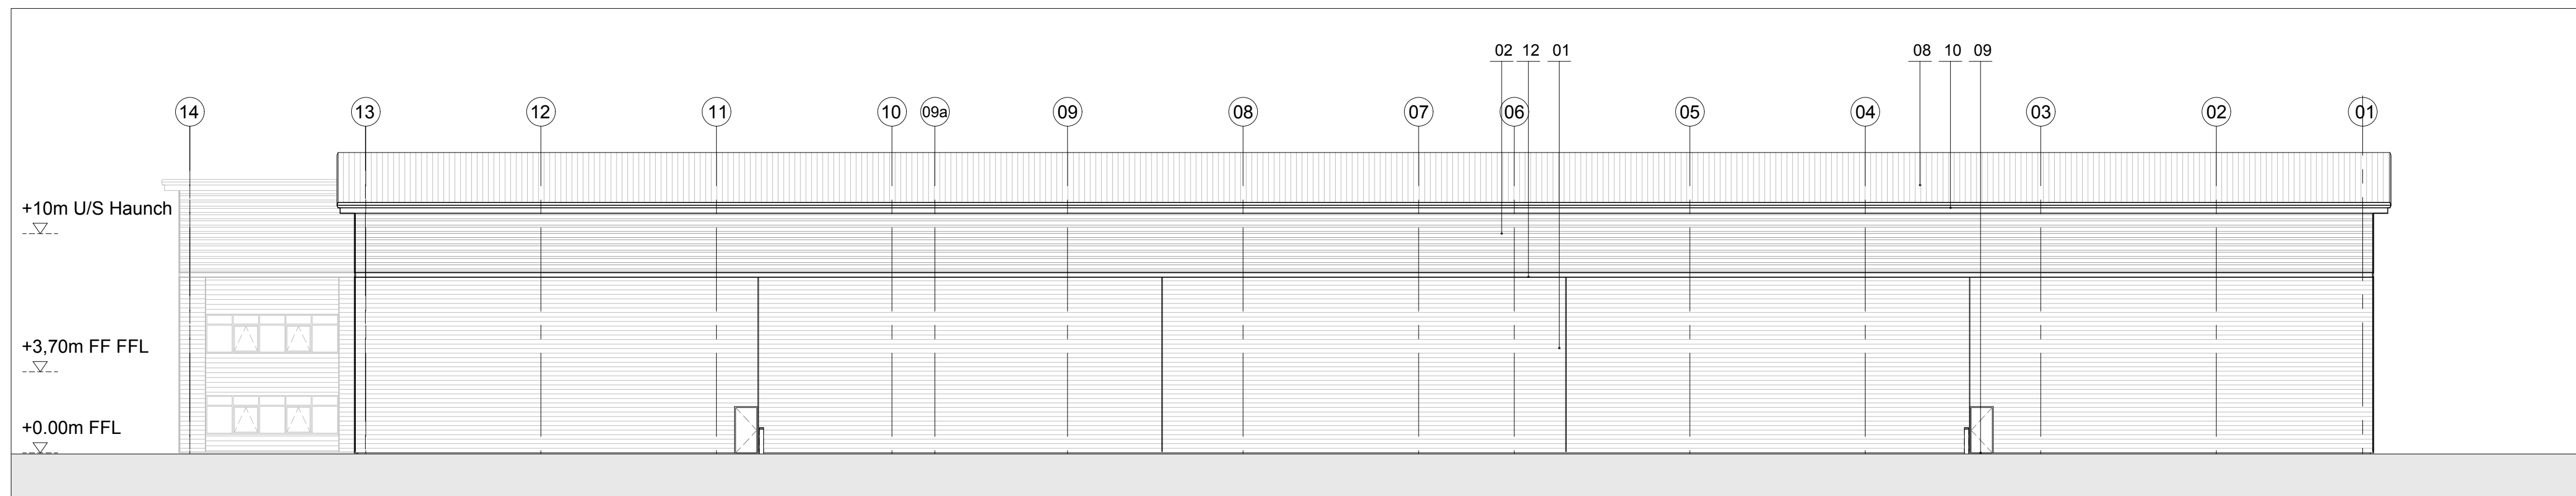

**04 South East Elevation**  
1:200 @ A1

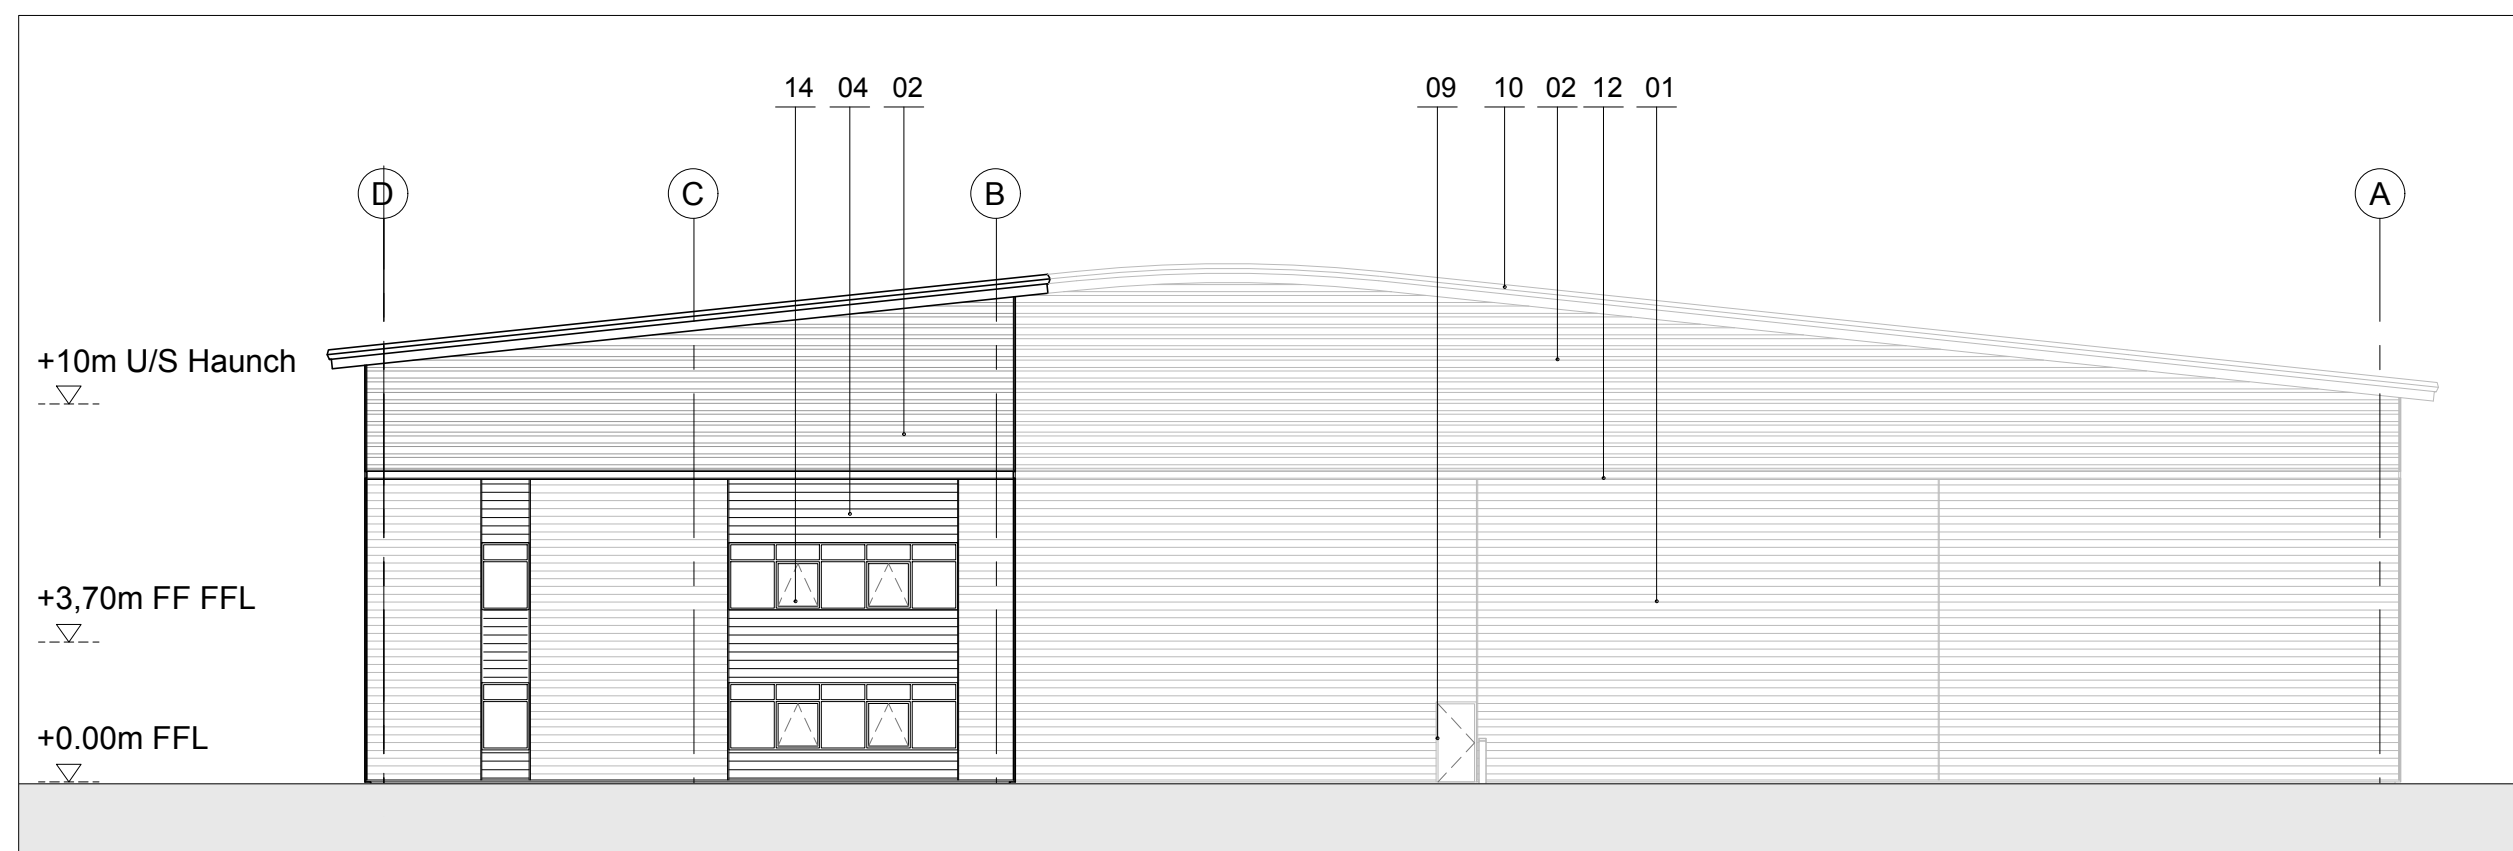


**05 South West Elevation**  
1:200 @ A1

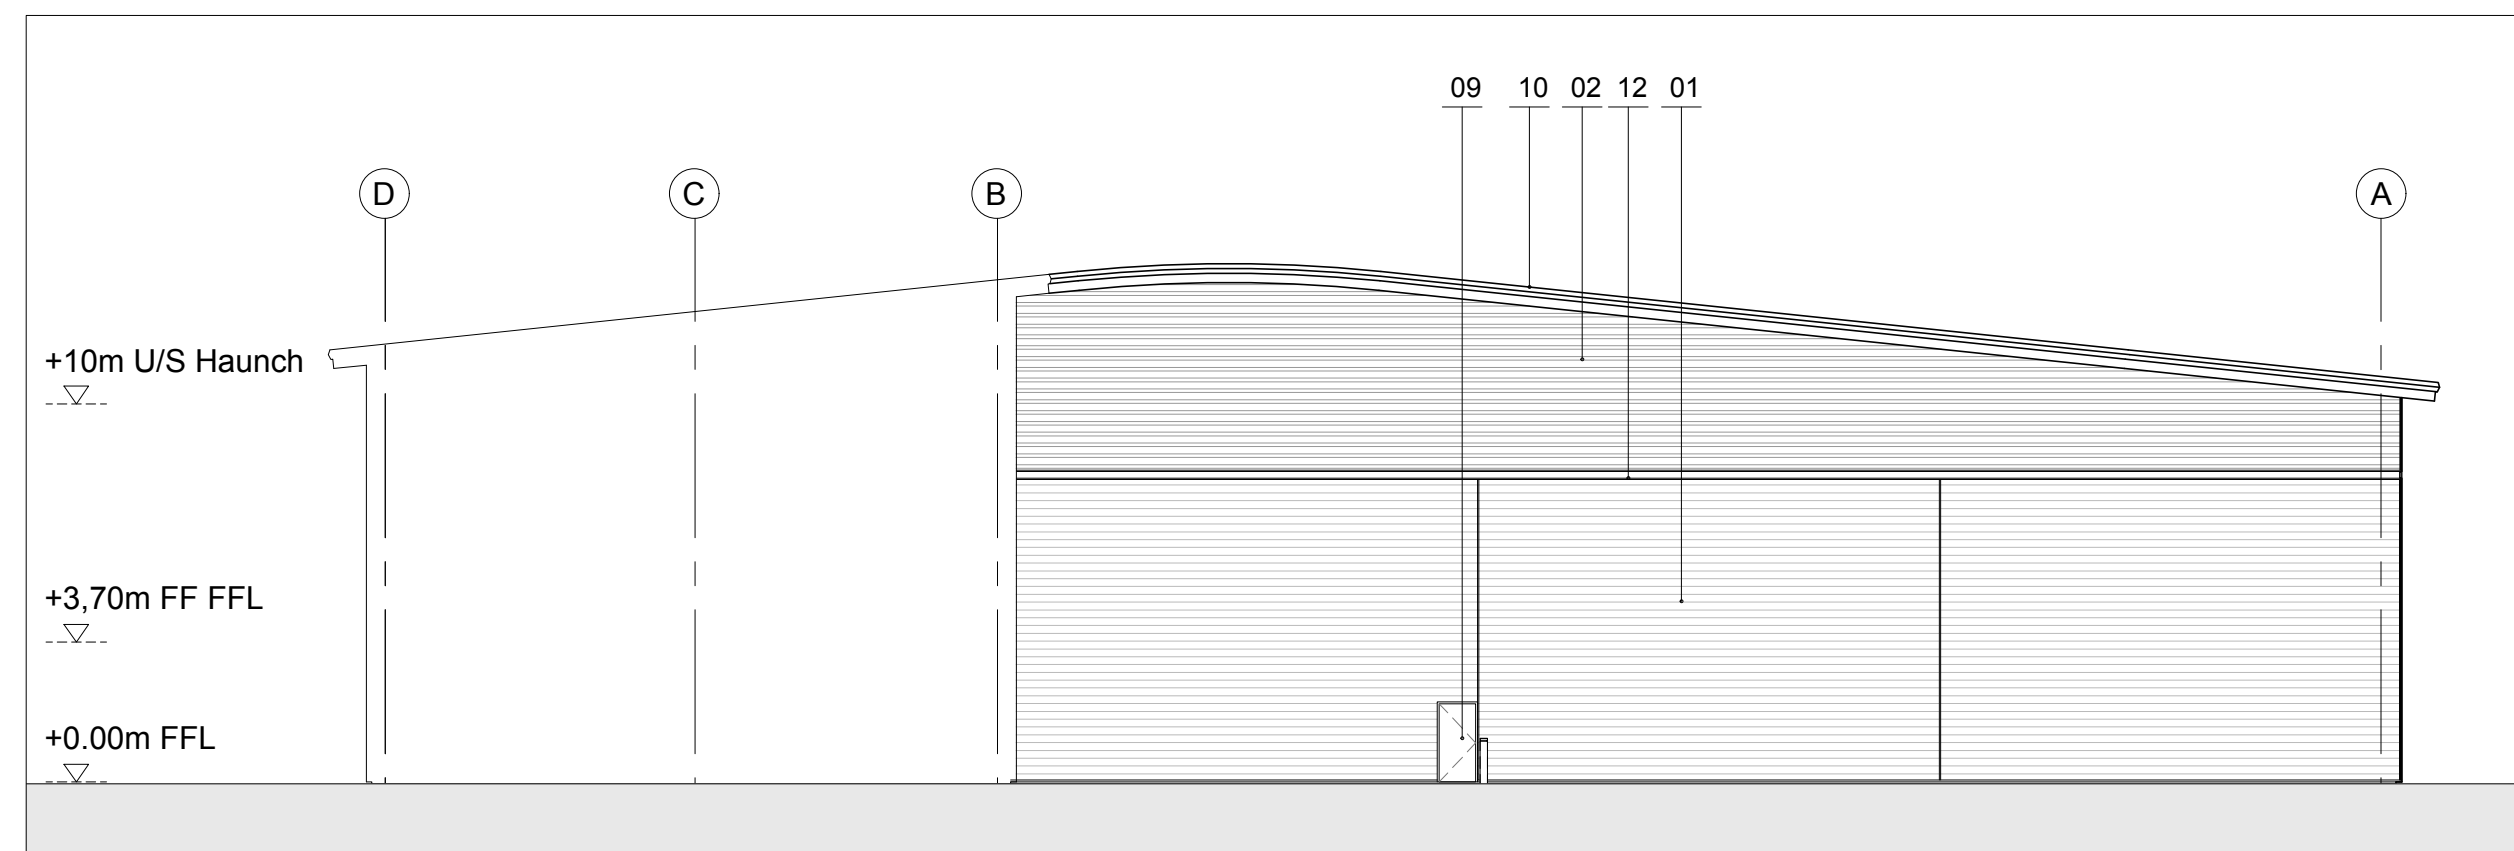

**06 South West Elevation**  
1:200 @ A1

- Planning Issue	11.02.21	HT	HA
A Minor Amendments	11.02.21	HT	HA
- First Issue	01.02.21	HT	HA
Rev: Notes:	Date:	Dwn:	Iss:
Suitability Code:			
0 2 4 6 8 10			
Scale bar - 1:200m			

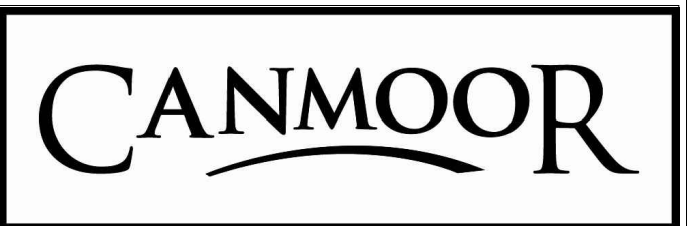

**hale**  
ARCHITECTURE  
22c Leathermarket Street, London, SE1 3HP

Project:  
Grimshaw Lane, Manchester

Drawing Title:  
Elevations  
Units 6

Project No: 20066	Scale @ A1 @ A3 1:200 / 1:400	Revision: -
----------------------	----------------------------------	----------------

Drawing No:  
**PL1124**