

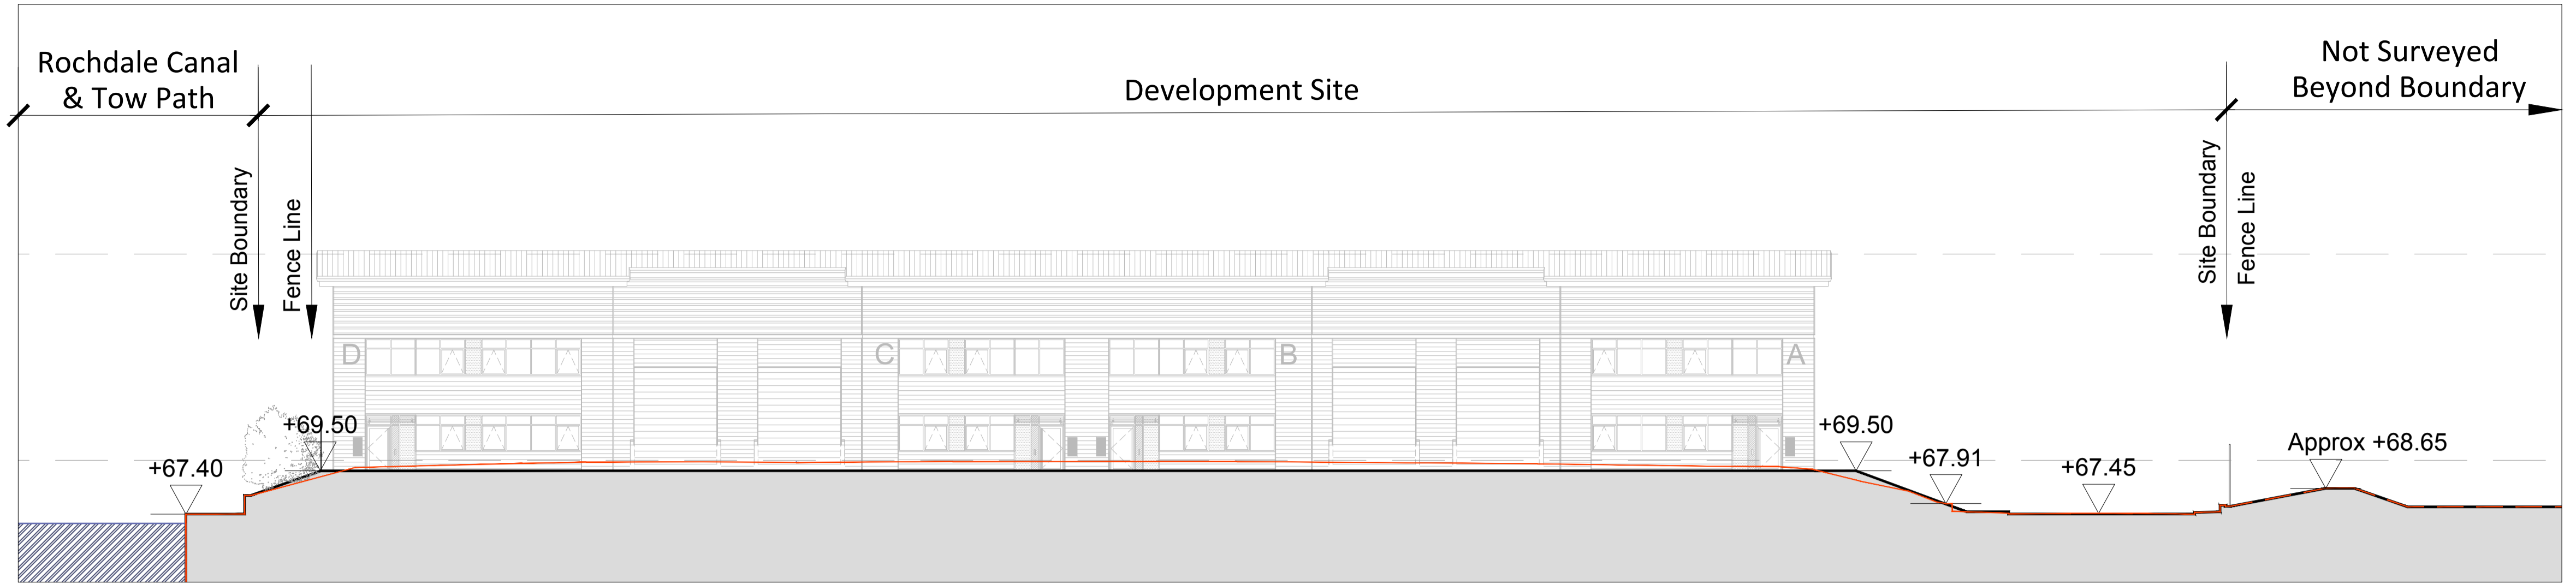



01 Ref: Existing Site Plan
NTS

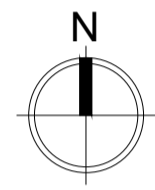

02 Section AA
1:200 @A1

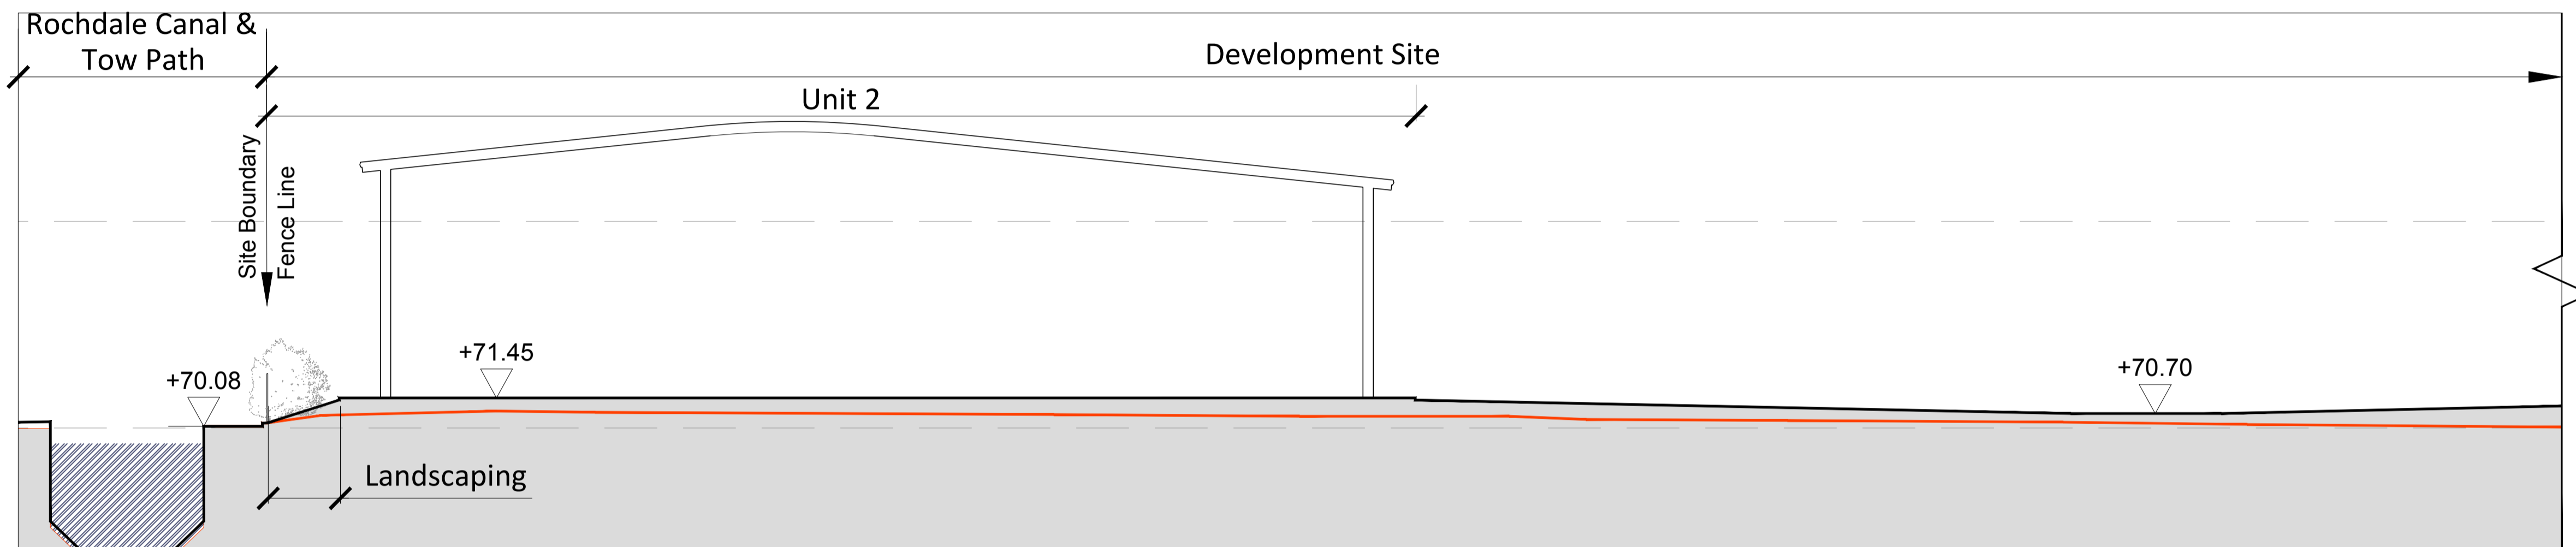

03 Section BB - Northern Boundary
1:200 @A1

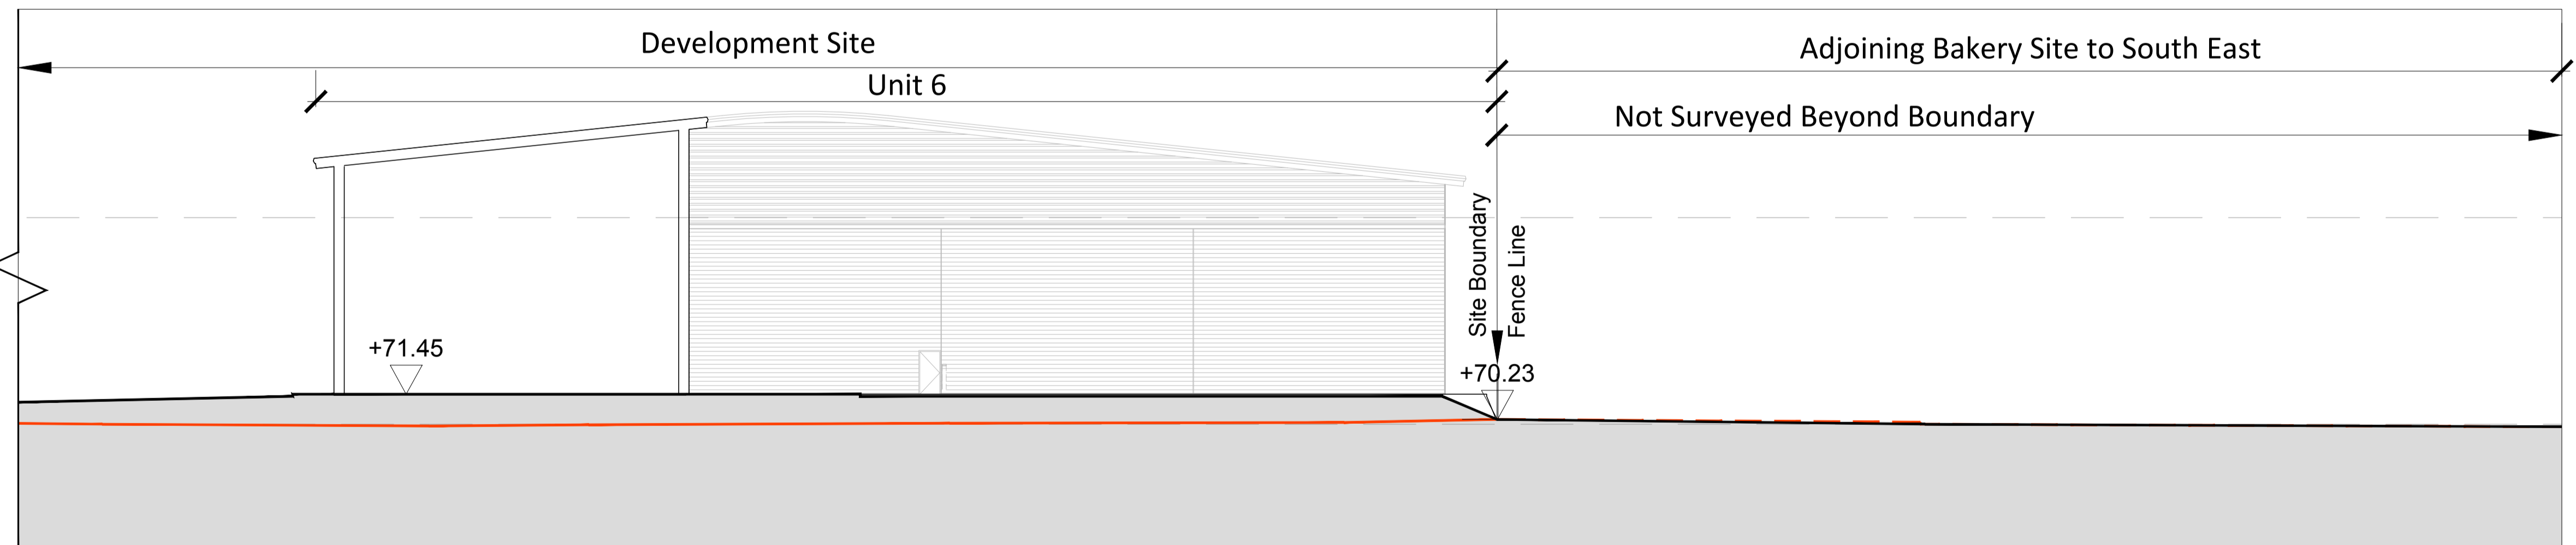

04 Section BB - Southern Boundary
1:200 @A1

Disclaimer: Subject to survey.	Rev: Notes: - Planning Issue	Date: 11.02.21	Dwn: Iss: HT HA
Notes:	<p>Scale bar - 1:200m</p>		

hale ARCHITECTURE 22c Leathermarket Street, London, SE1 3HP Client:		Project: Grimshaw Lane, Manchester Drawing Title: Proposed Site Sections AA & BB
		Project No: 20066 Scale @A1 / @A3 1:200 1:400 Revision: -
Issue Purpose:		Drawing No: PL1205