




01 South West Elevation
1:250 @ A1

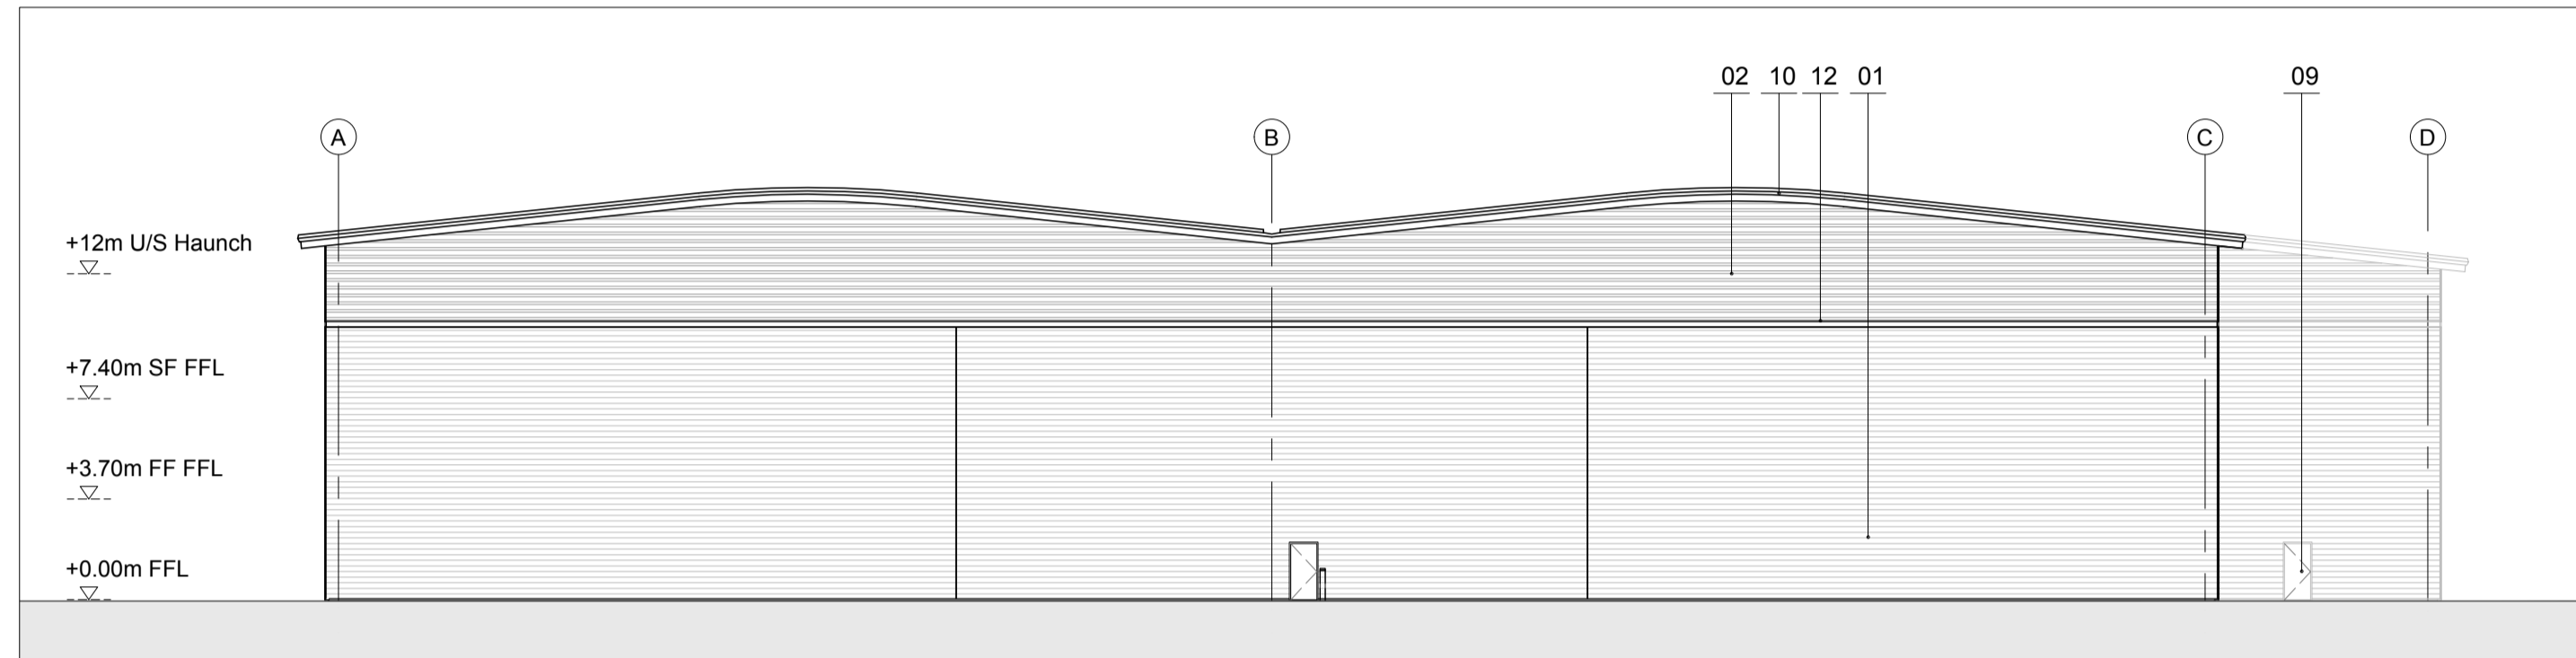


02 North West Elevation
1:250 @ A1

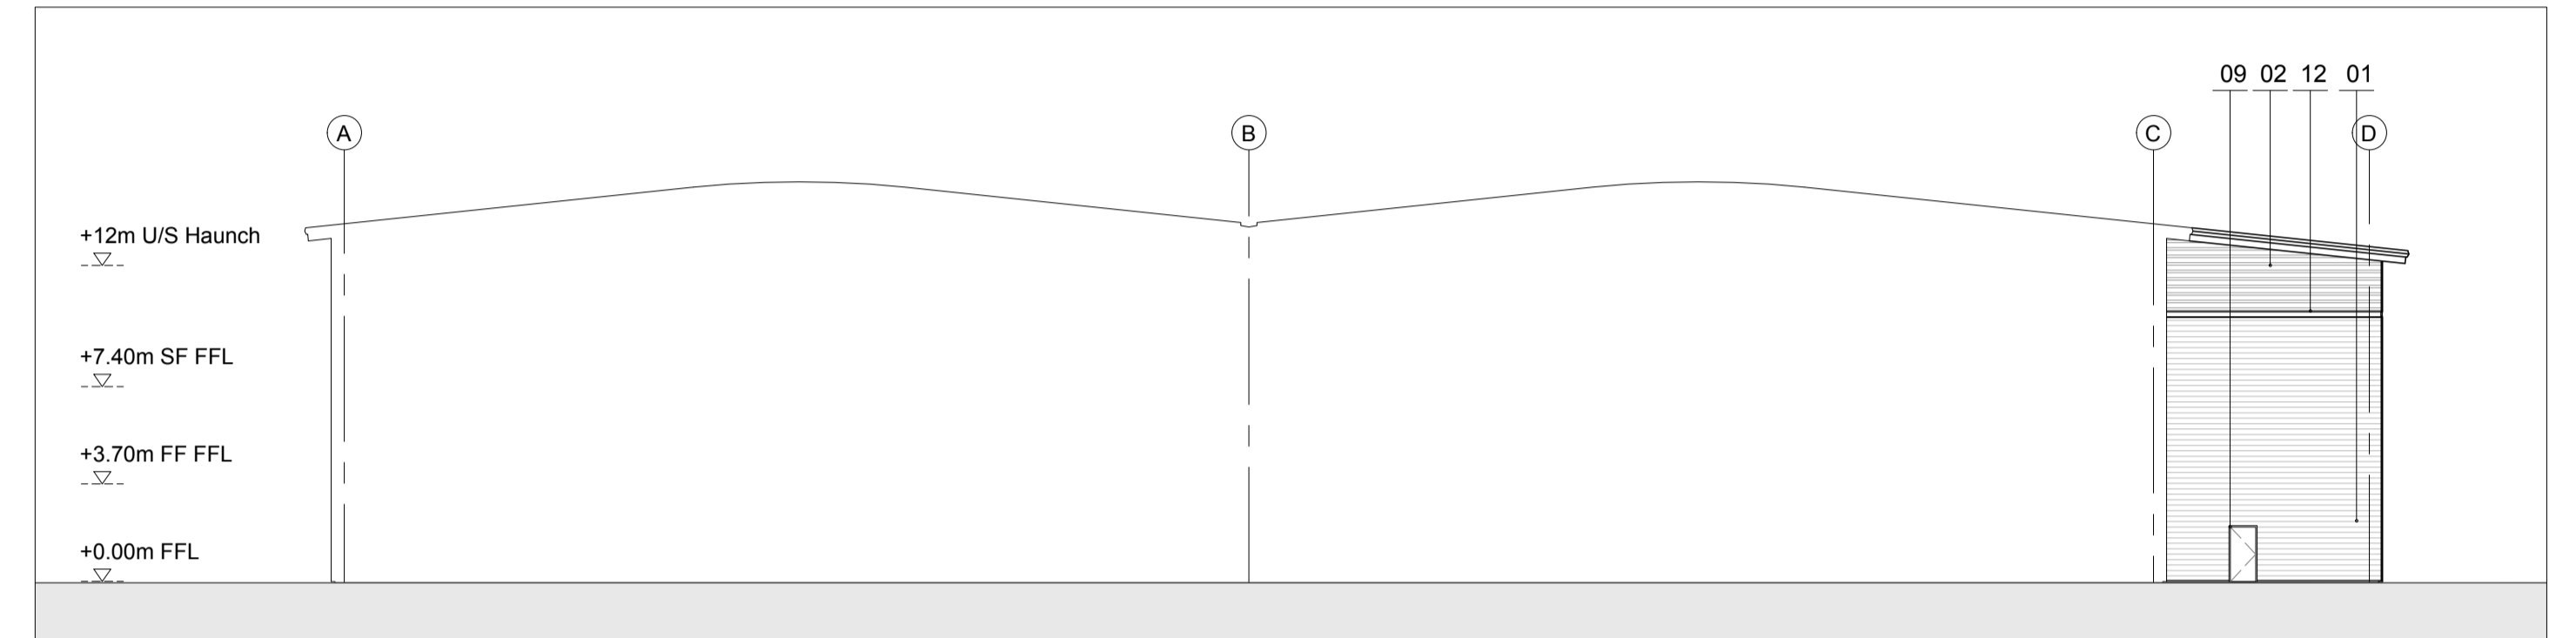

03 North West Elevation
1:250 @ A1

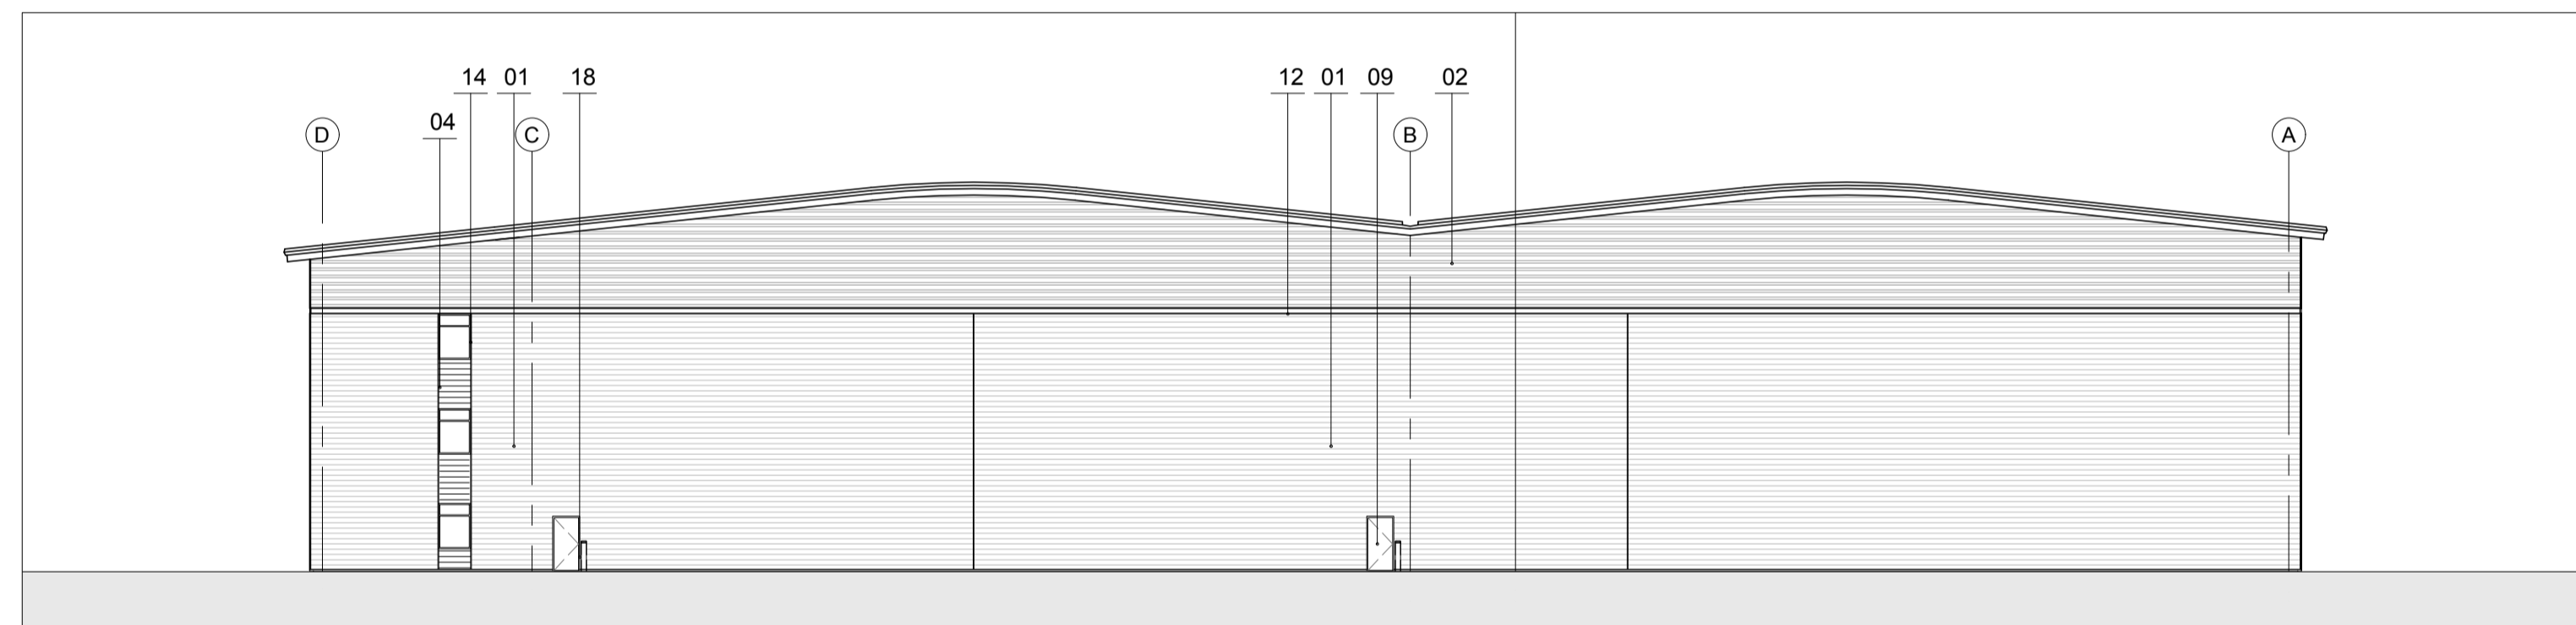

04 South East Elevation
1:250 @ A1

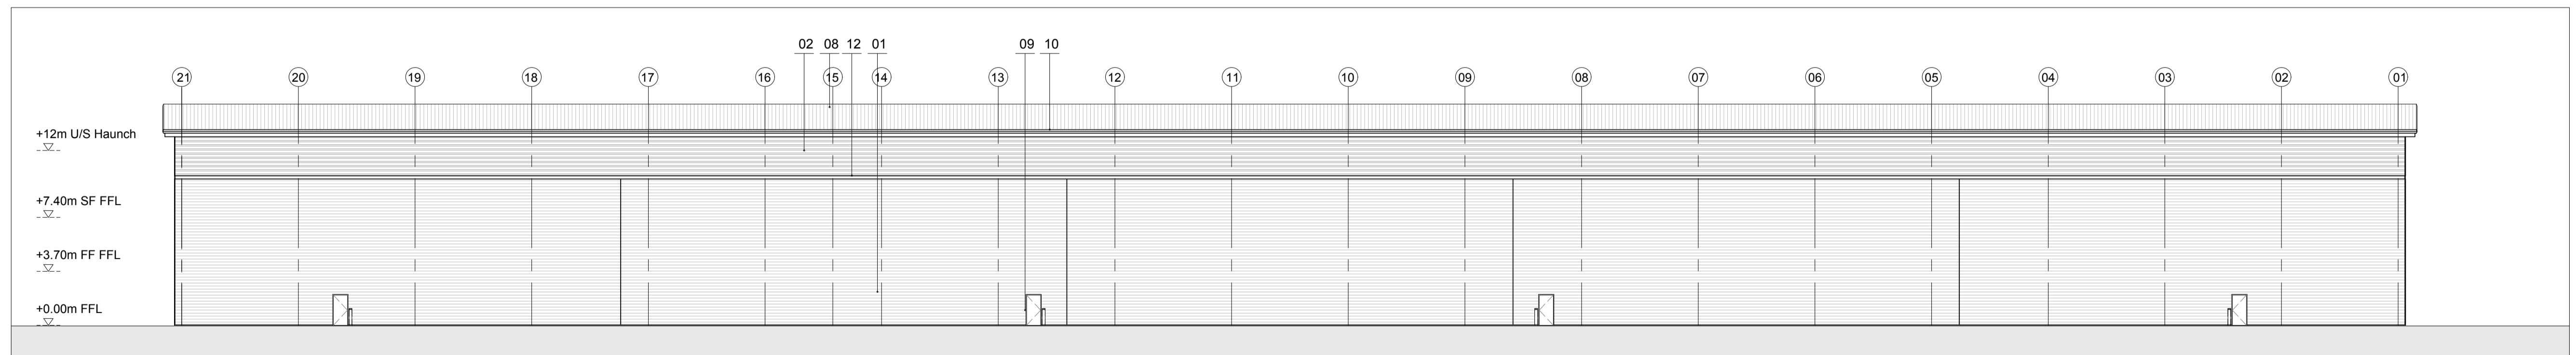


05 North East Elevation
1:250 @ A1

Disclaimer:
Subject to survey.

Rev.	Notes	Date	Dwn.	Iss.
-	First Issue	01.02.21	HT	HA
-	Planning Issue	11.02.21	HT	HA

Notes:

 

hale
ARCHITECTURE
22c Leathermarket Street, London, SE1 3HP



Client:

Project:
Grimshaw Lane,
Manchester

Drawing Title:
Elevations
Unit 5

Project No: 20066	Scale @ A1 @ A3 1:250 / 1:500	Revision: -
----------------------	----------------------------------	----------------

Drawing No:
PL1114