



Disclaimer:
Subject to survey.


Notes:

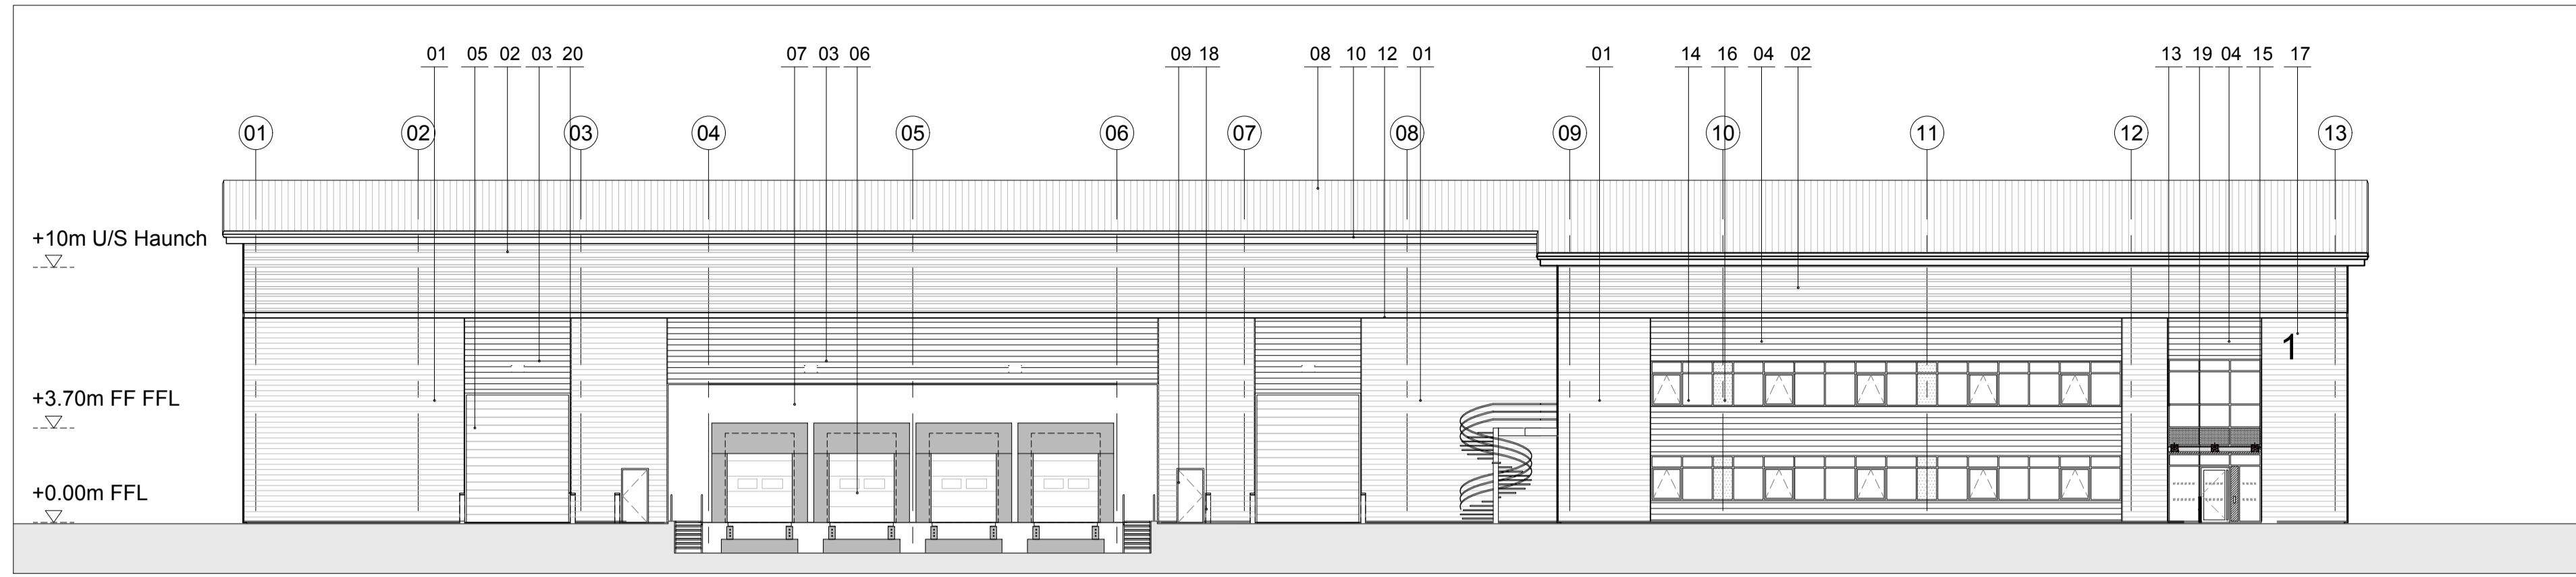


01 South East Elevation
1:200 @ A1

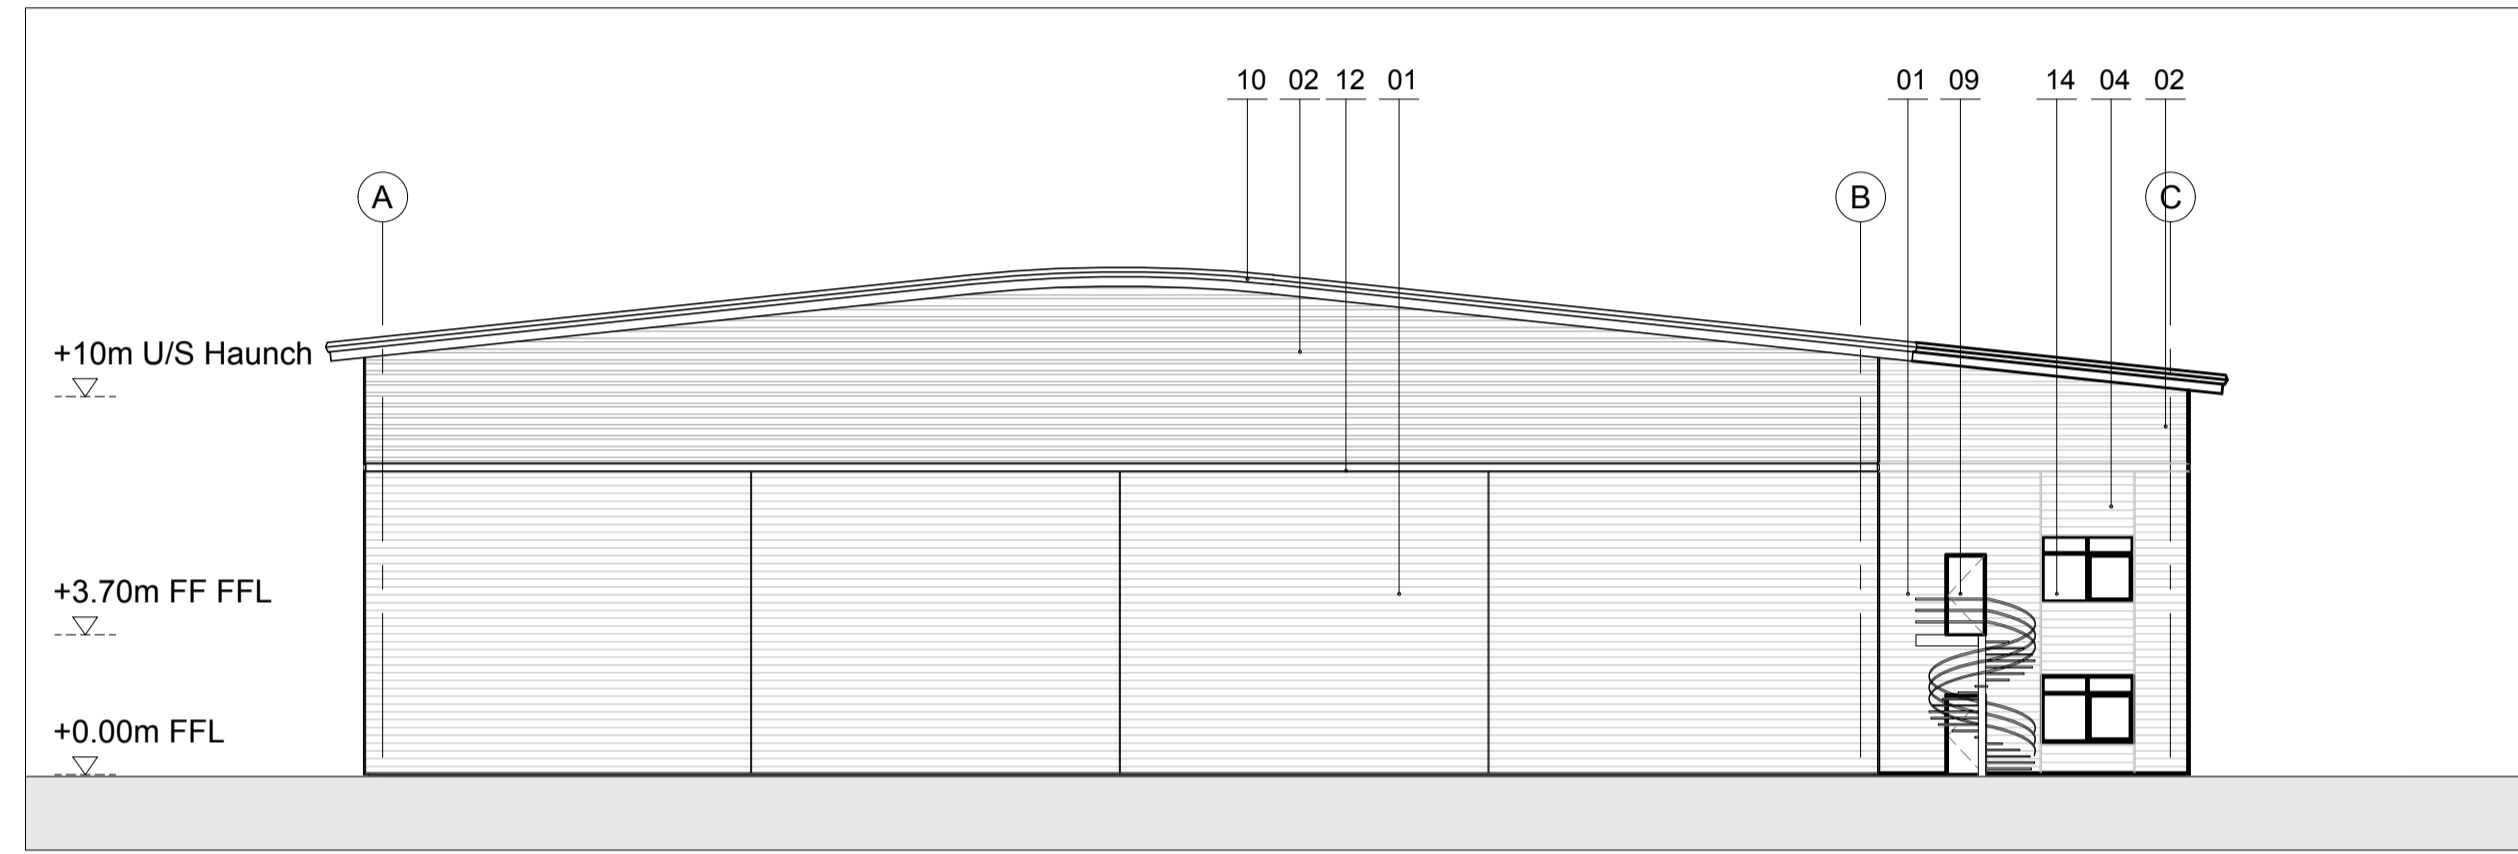


02 South West Elevation
1:200 @ A1

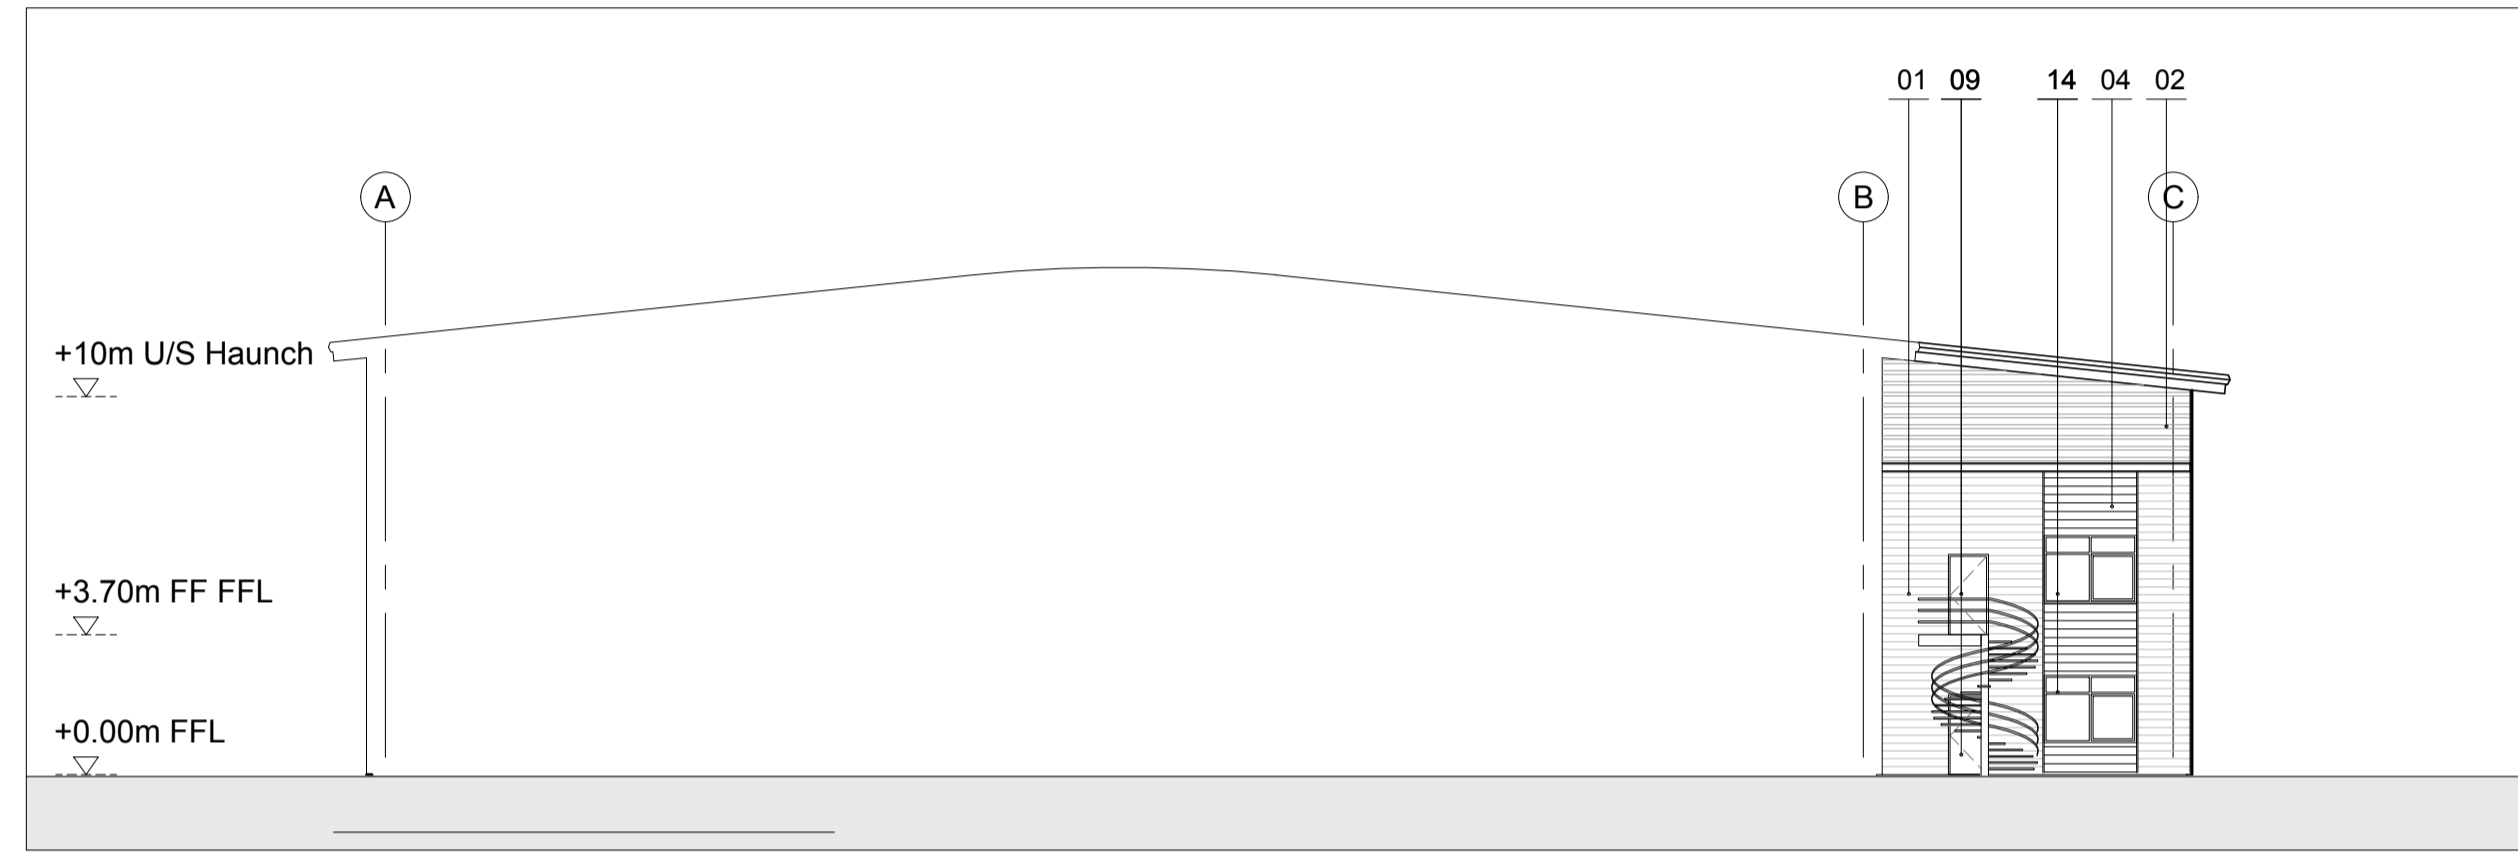

03 South West Elevation
1:200 @ A1

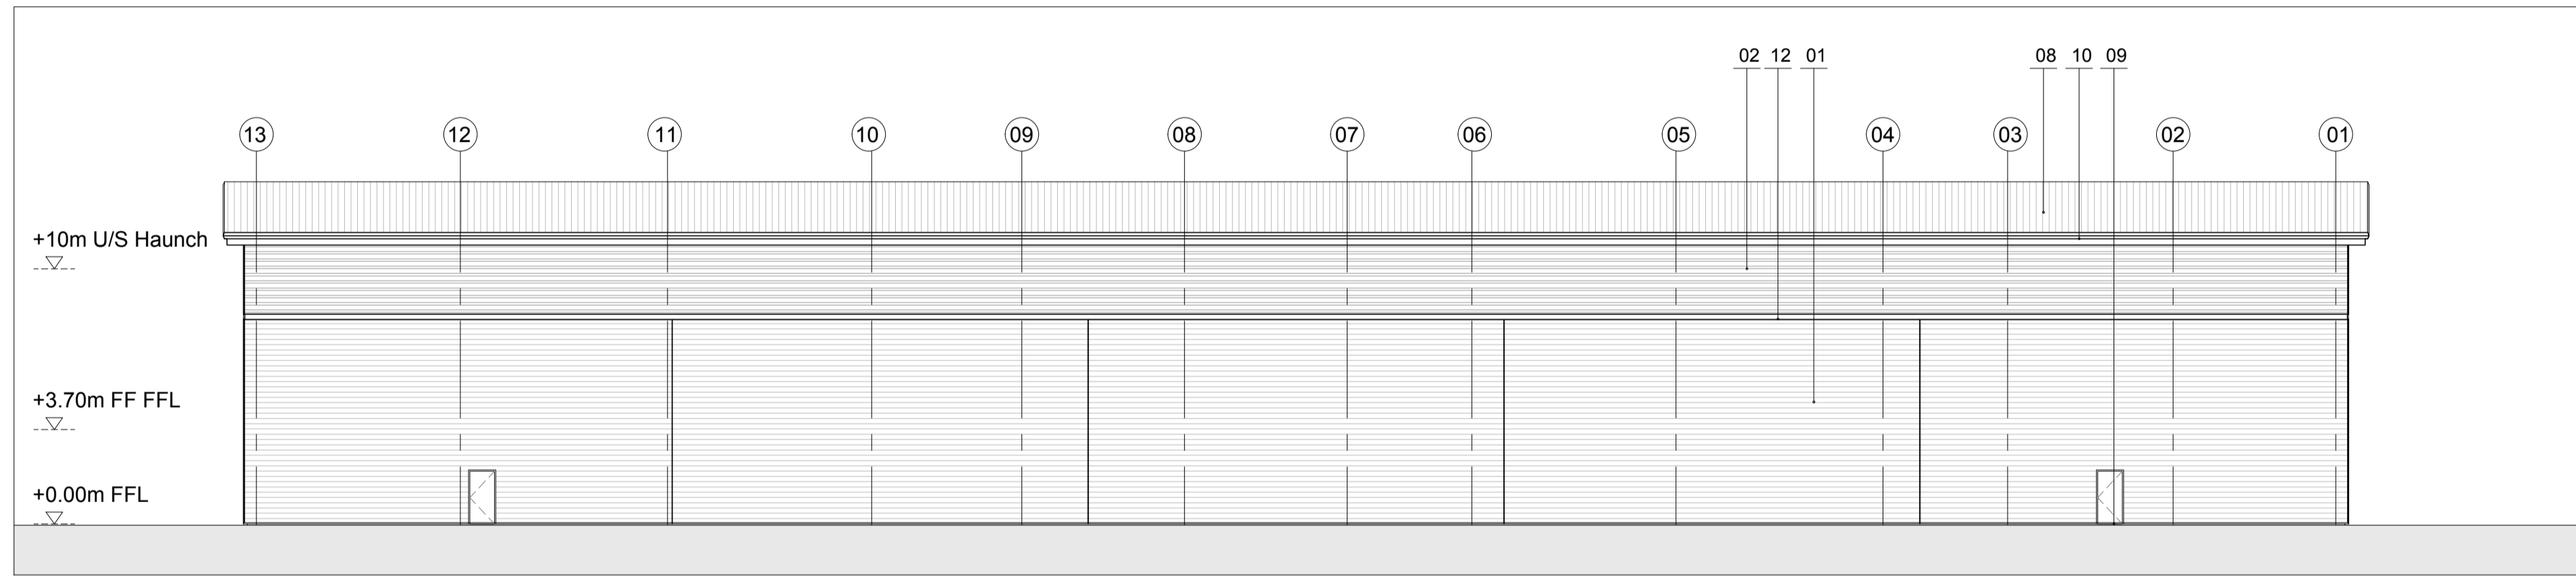


04 North West Elevation
1:200 @ A1

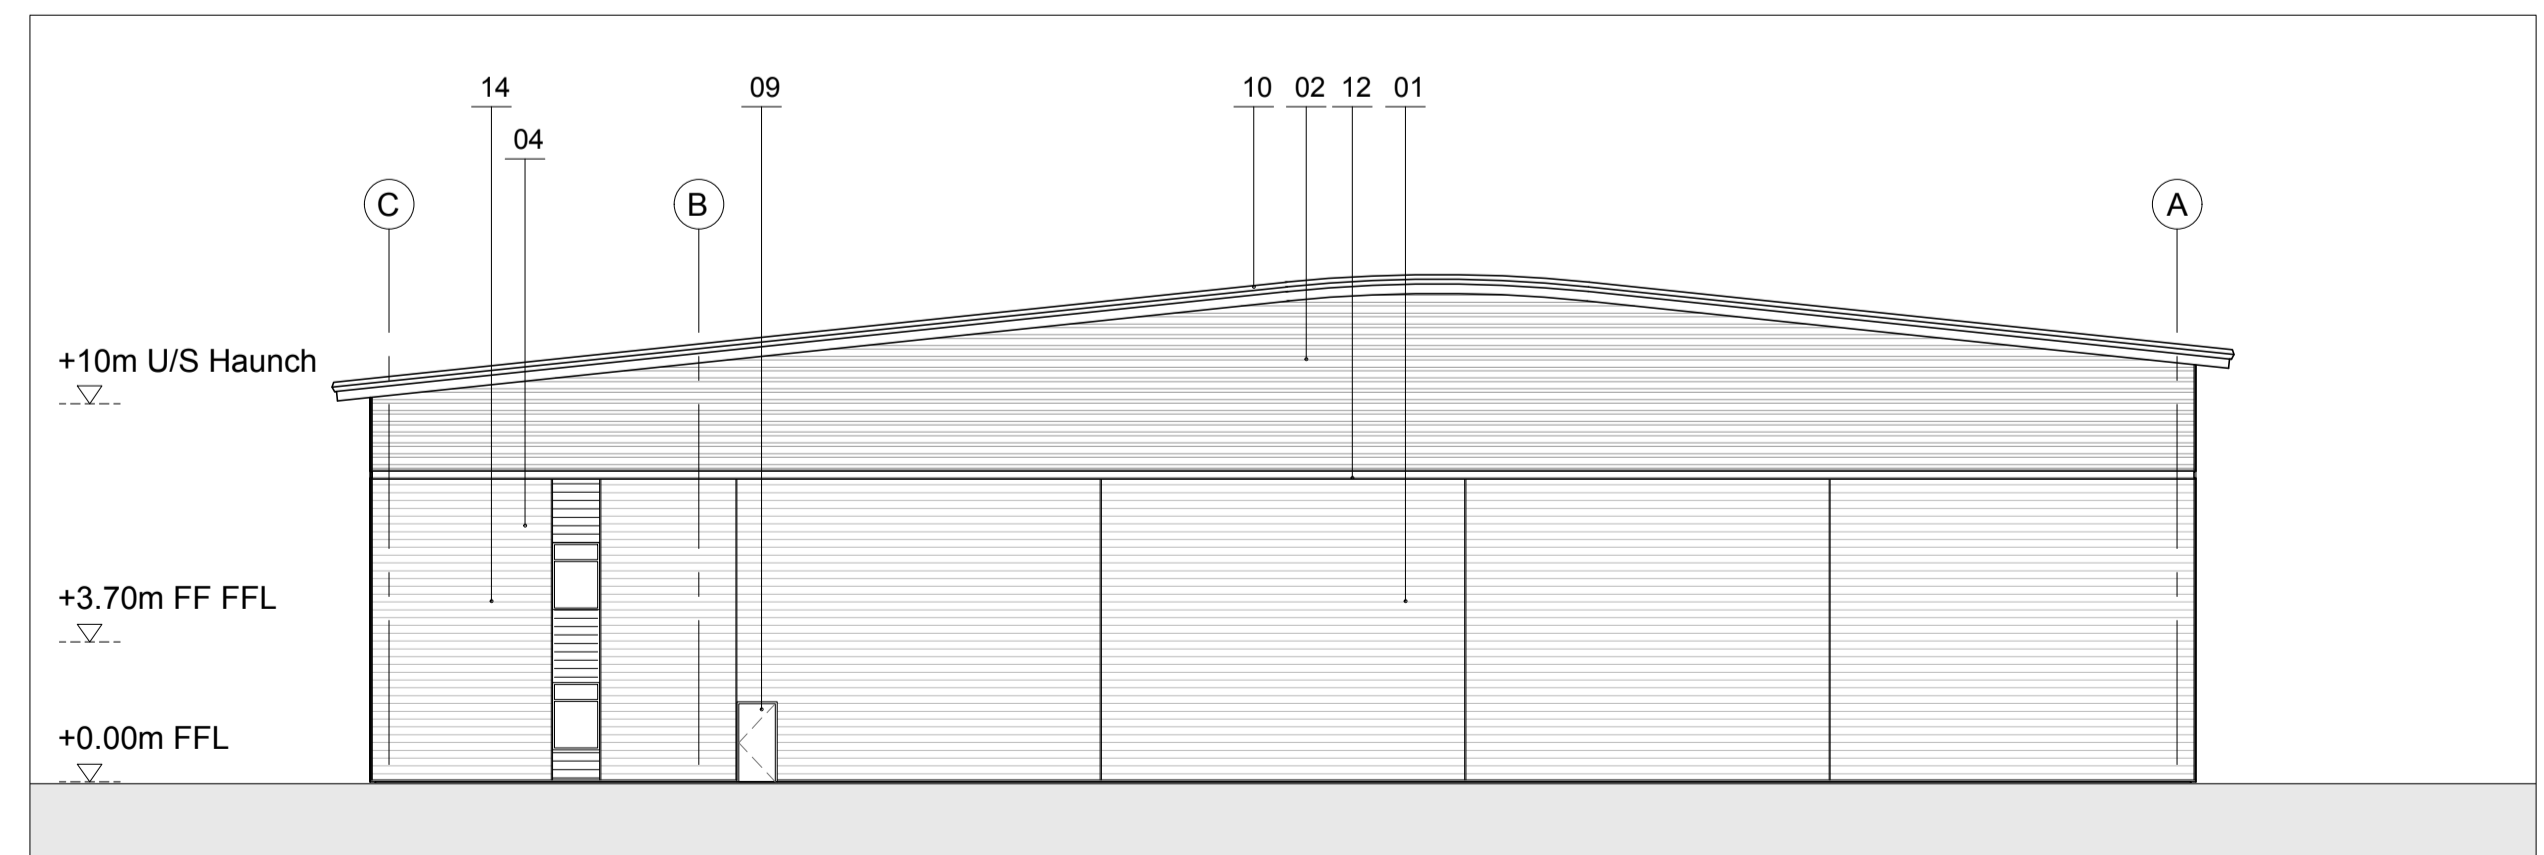

05 North East Elevation
1:200 @ A1

- Planning Issue	11.02.21	HT	HA
A Minor Amendments	11.02.21	HT	HA
- First Issue	01.02.21	HT	HA
Rev: Notes:	Date:	Dwn:	Iss:
Suitability Code:			
0 2 4 6 8 10 Scale bar - 1:200m			

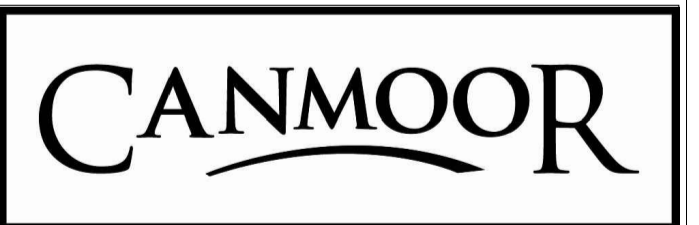

hale
ARCHITECTURE
22c Leathermarket Street, London, SE1 3HP

Project:
Grimshaw Lane, Manchester

Drawing Title:
Elevations
Unit 1

Project No:
20066

Scale @ A1 @ A3
1:200 / 1:400

Revision:
A

Drawing No:
PL1074