



Disclaimer:  
Subject to survey.

Notes:

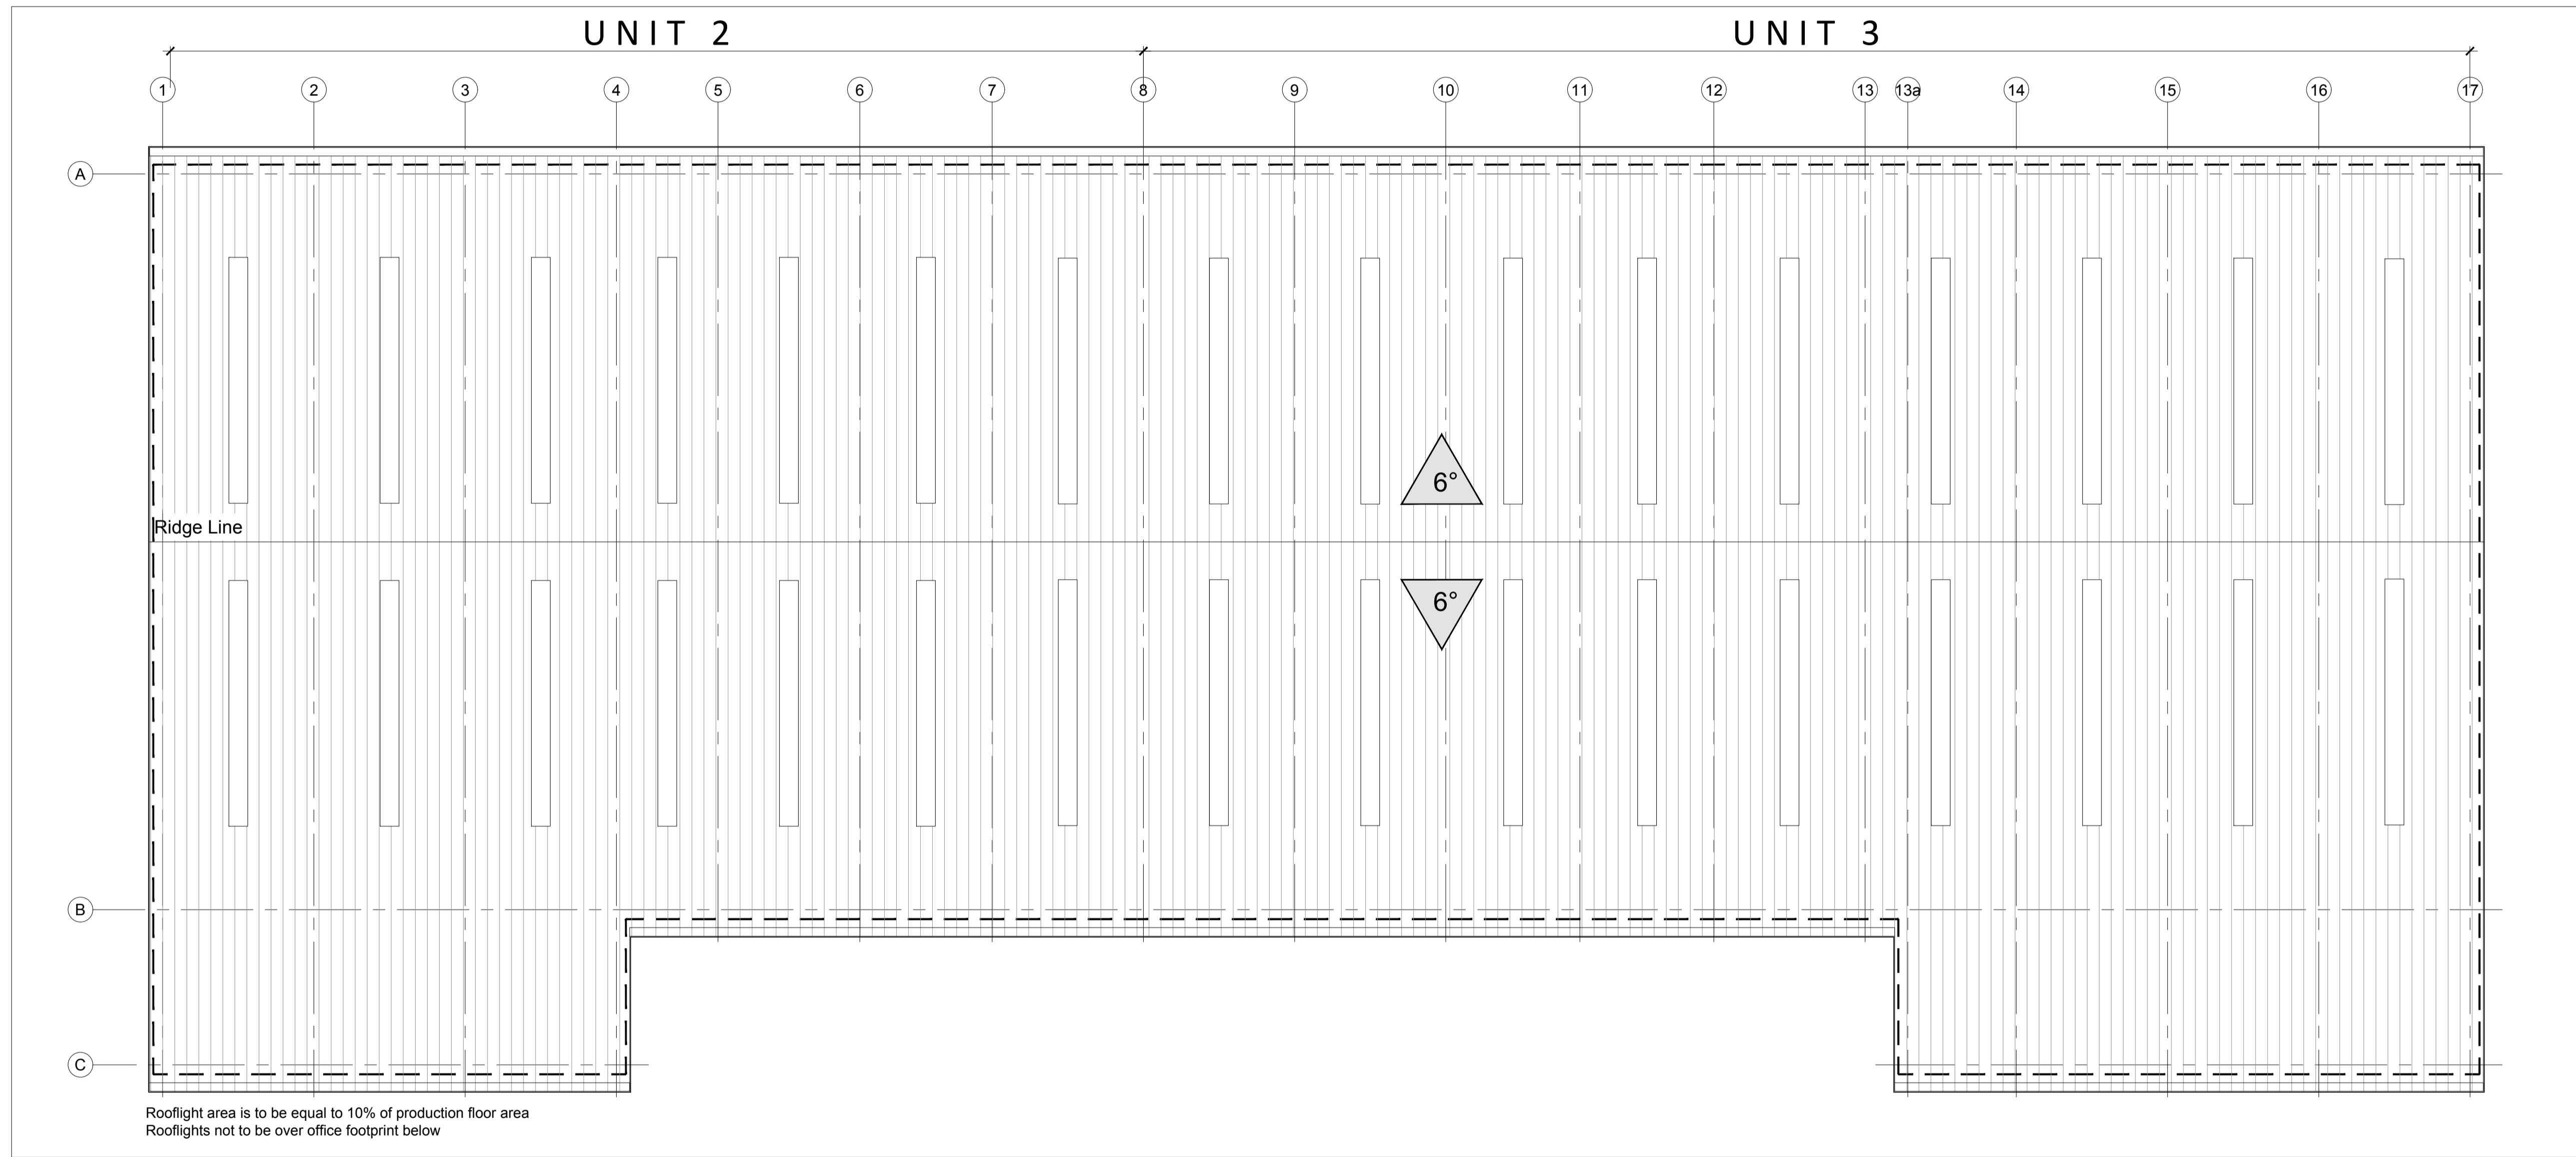

- Planning Issue	11.02.21	HT	HA
- First Issue	02.02.21	HT	HA
Rev: Notes:	Date:	Dwn:	Iss:
Suitability Code:			
0 2 4 6 8 10			
Scale bar - 1:200m			

01 Unit 2 and 3 Roof Plan  
1:200 @ A1

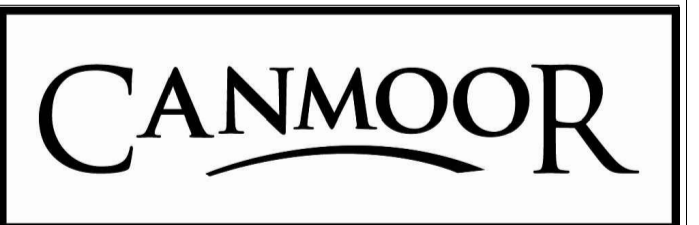

**hale**  
ARCHITECTURE  
22c Leathermarket Street, London, SE1 3HP

Project:  
Grimshaw Lane, Manchester

Drawing Title:  
Roof Plan  
Units 2 to 3

Project No: 20066	Scale @ A1 @ A3 1:200 / 1:400	Revision: -
----------------------	----------------------------------	----------------

Drawing No:  
PL1083