

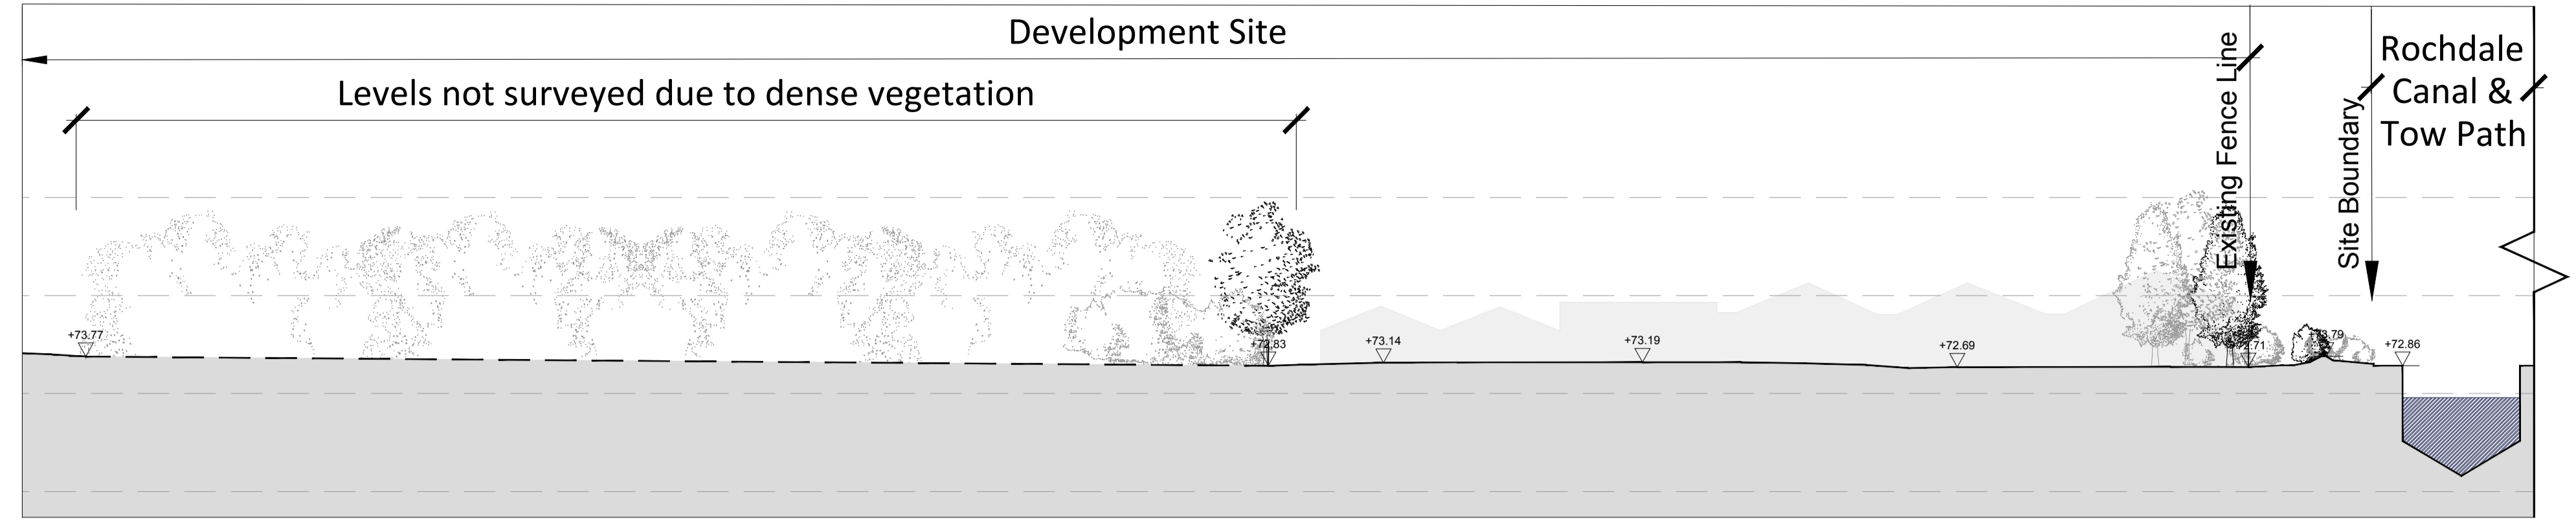



01 Ref: Existing Site Plan  
NTS

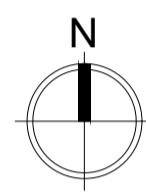


02 Section CC - North  
1:500 @A1

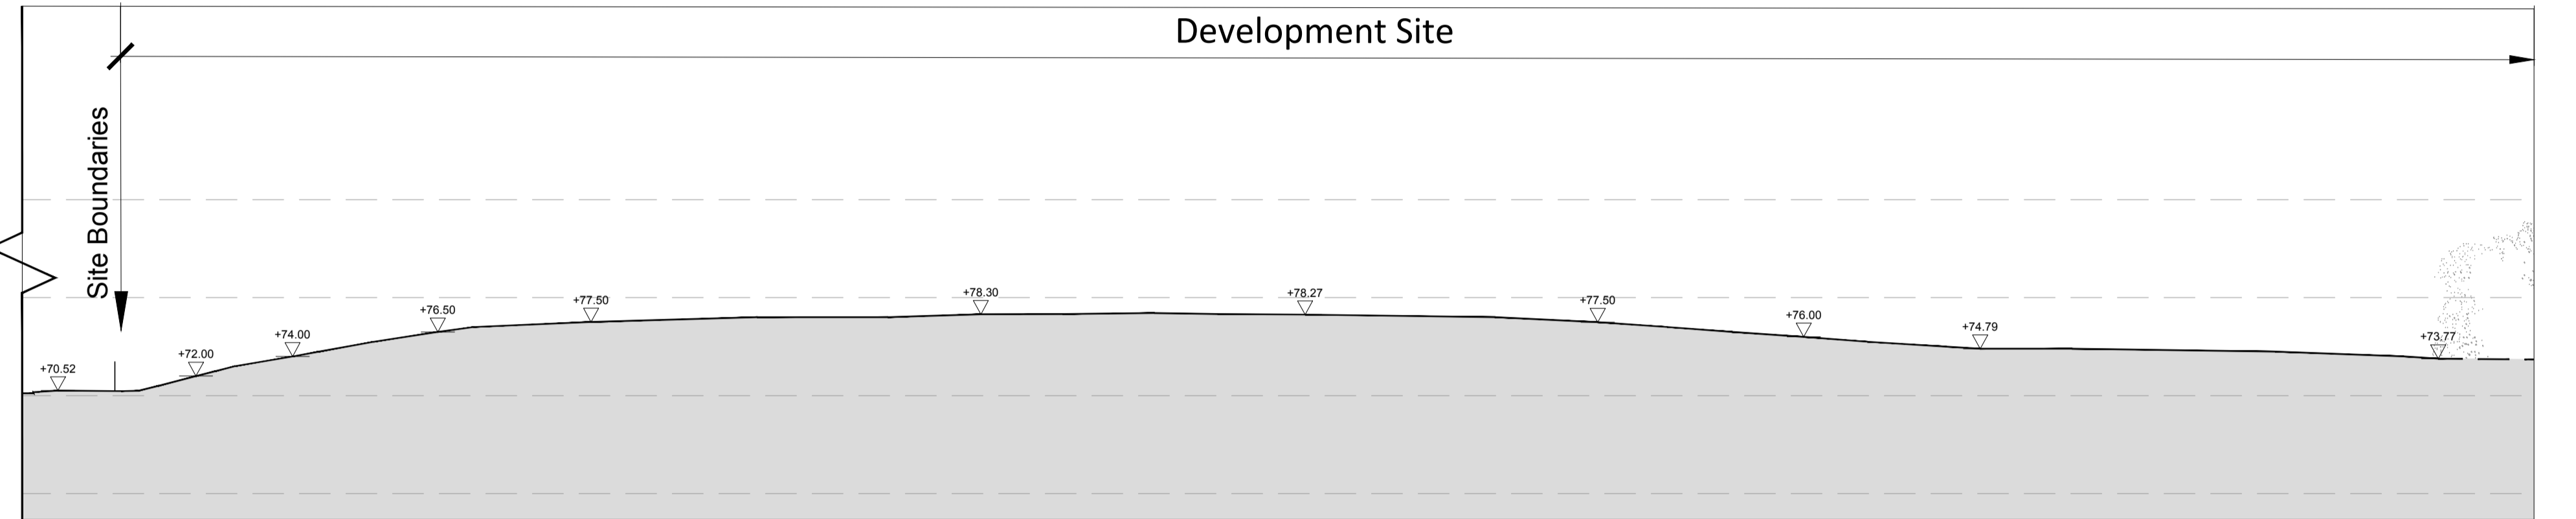

03 Section CC - South  
1:500 @A1

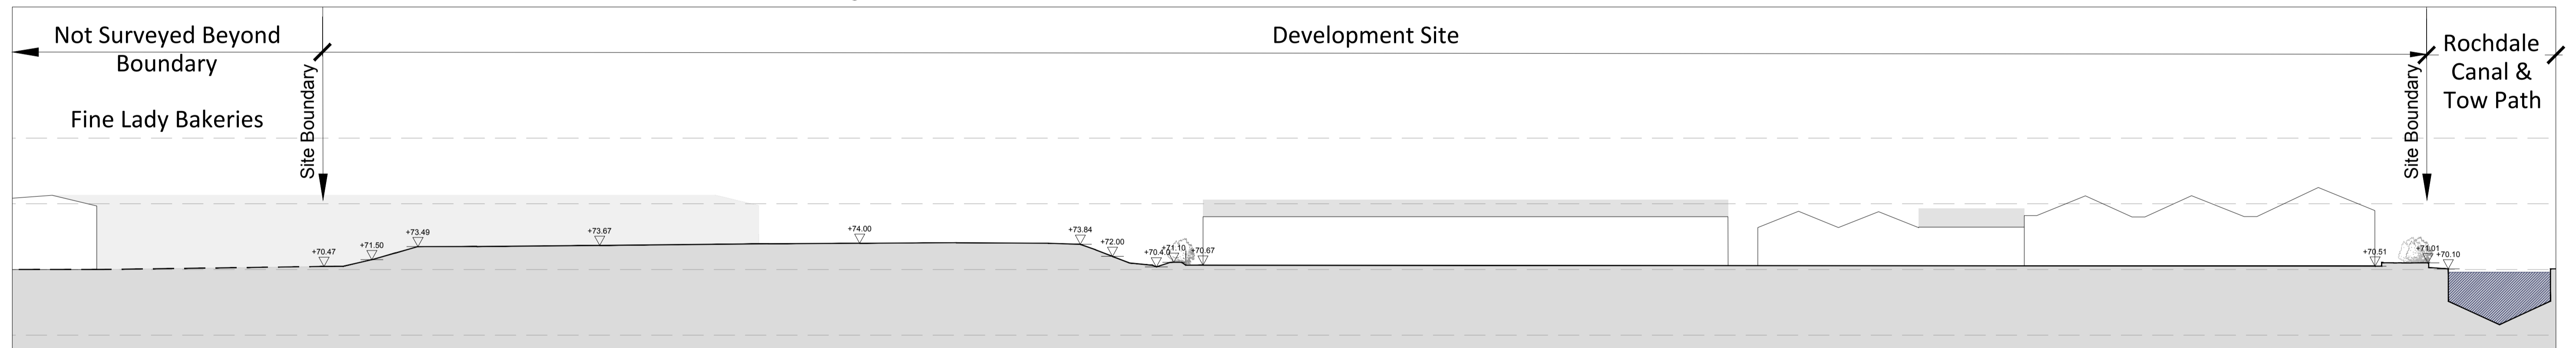

04 Section DD  
1:500 @A1

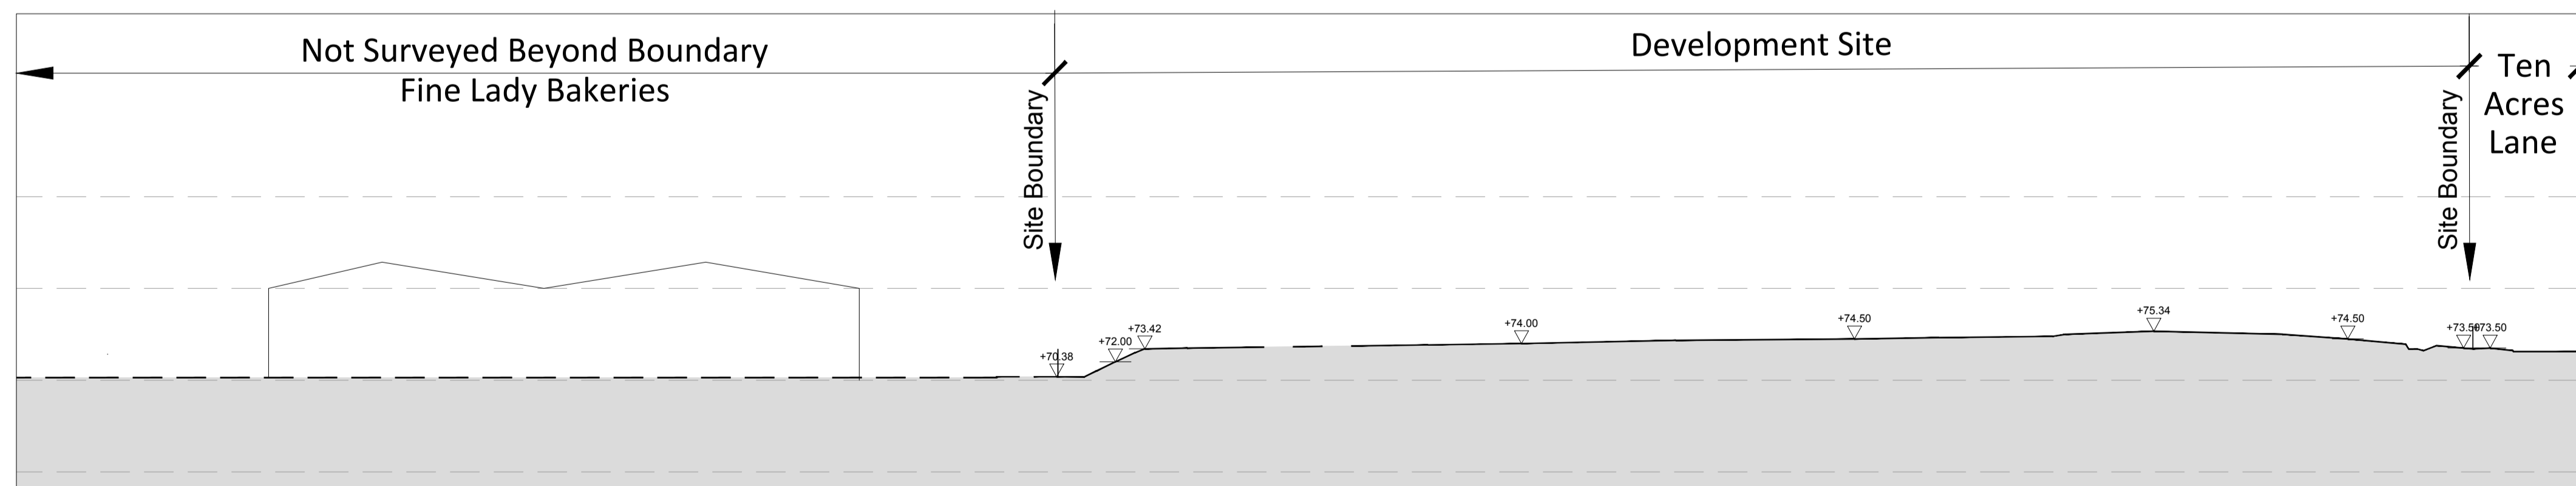

05 Section EE  
1:500 @A1

Disclaimer:  
Subject to survey.

Notes:

Rev:	Notes:	Date:	Dwn:	Iss:
-	Planning Issue	11.02.21	HT	HA

0 5 10 15 20 25  
Scale bar - 1:500m

**hale**  
ARCHITECTURE  
22c Leathermarket Street, London, SE1 3HP

Client:  
**CANMOOR**

Issue Purpose:

Project: Grimshaw Lane, Manchester		
Drawing Title: Existing Site Sections CC, DD & EE		
Project No: 20066	Scale @ A1 / A3 1:500 / 1:1000	Revision: -
Drawing No: PL1202		