



Disclaimer:
Subject to survey.

Notes:

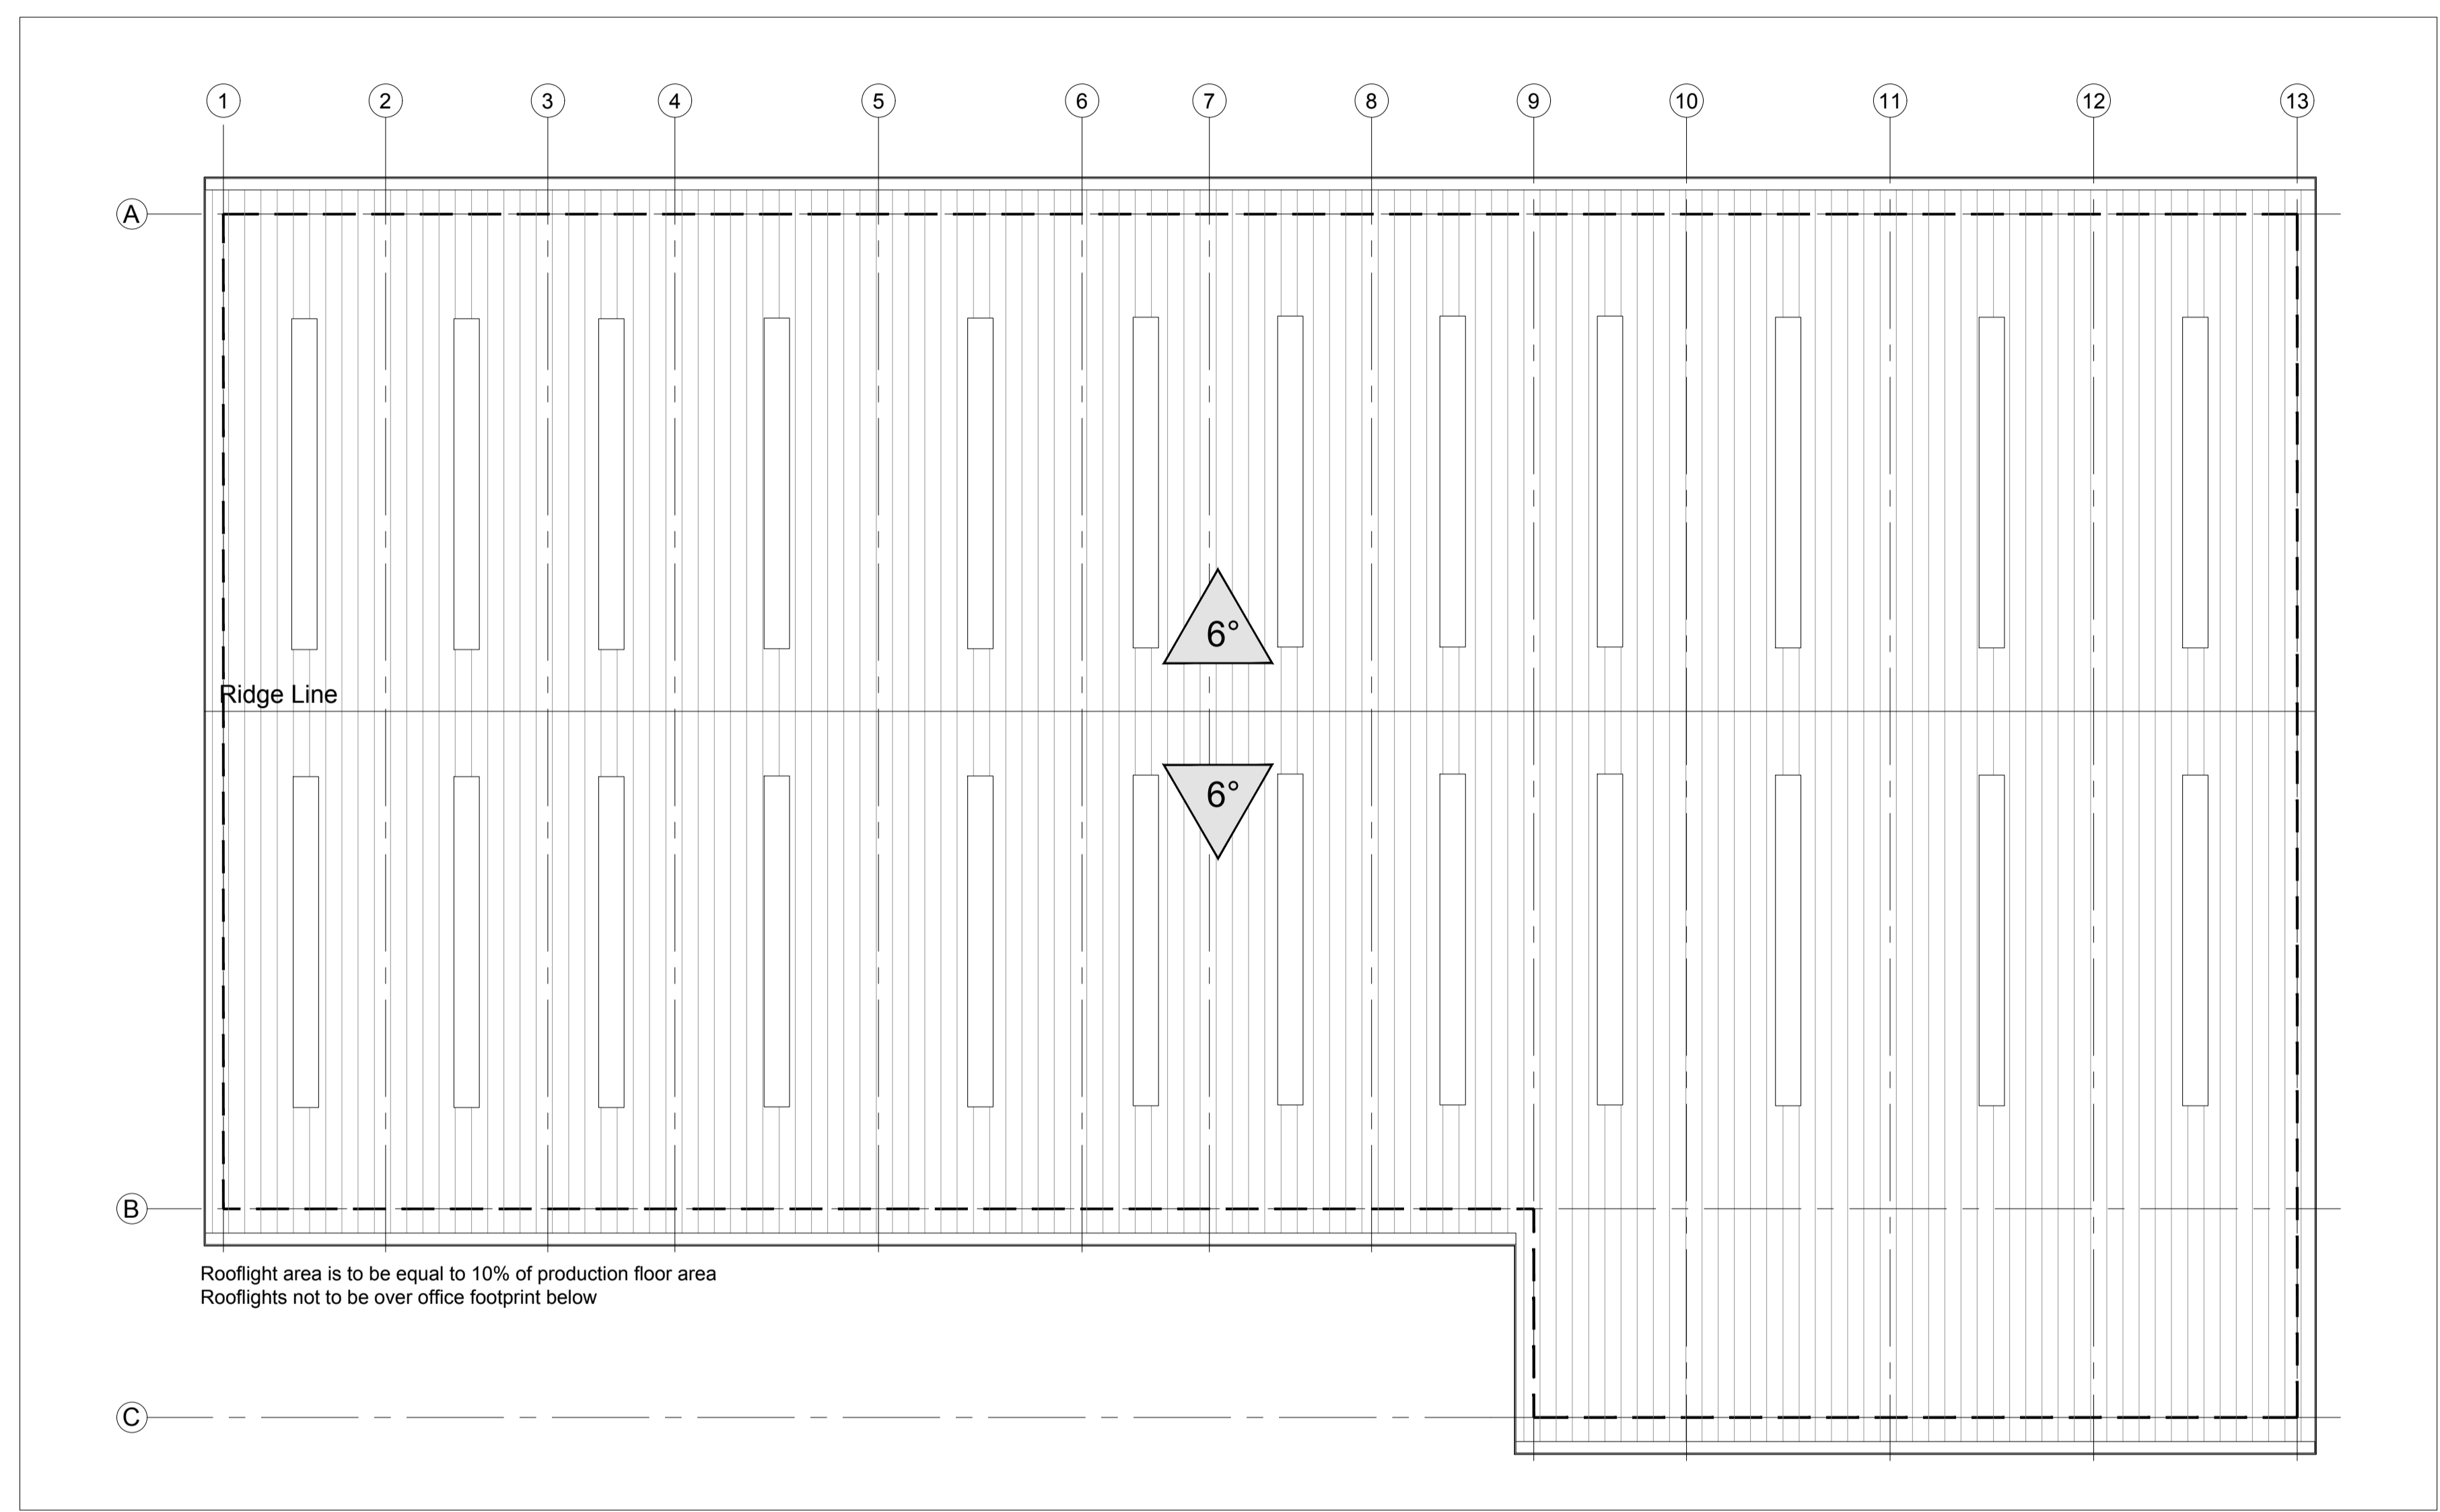

01 Unit 1 Roof Plan
1:200 @ A1

- Planning Issue	11.02.21	HT	HA
- First Issue	02.02.21	HT	HA
Rev:	Notes:	Date:	Dwn: Iss:
Suitability Code:			
0 2 4 6 8 10			
Scale bar - 1:200m			

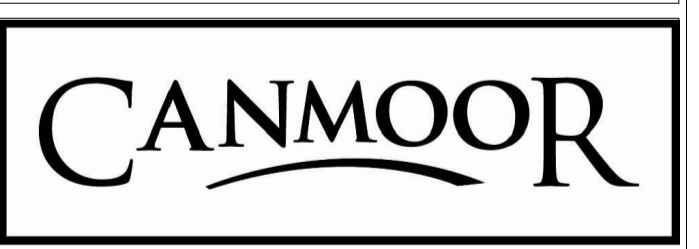

hale
ARCHITECTURE
22c Leathermarket Street, London, SE1 3HP

Project:
Grimshaw Lane, Manchester

Drawing Title:
Roof Plan
Unit 1

Project No: 20066	Scale @ A1 @ A3 1:200 / 1:400	Revision: -
----------------------	----------------------------------	----------------

Drawing No:
PL1073