



Proposal subject to planning approval.

Drawings for planning purposes only, all dimensions to be checked and verified by the contractor prior to work commencing on site.  
Contractor to ensure all materials are to Local Authority approval and to take into account everything necessary for the proper execution of the works.

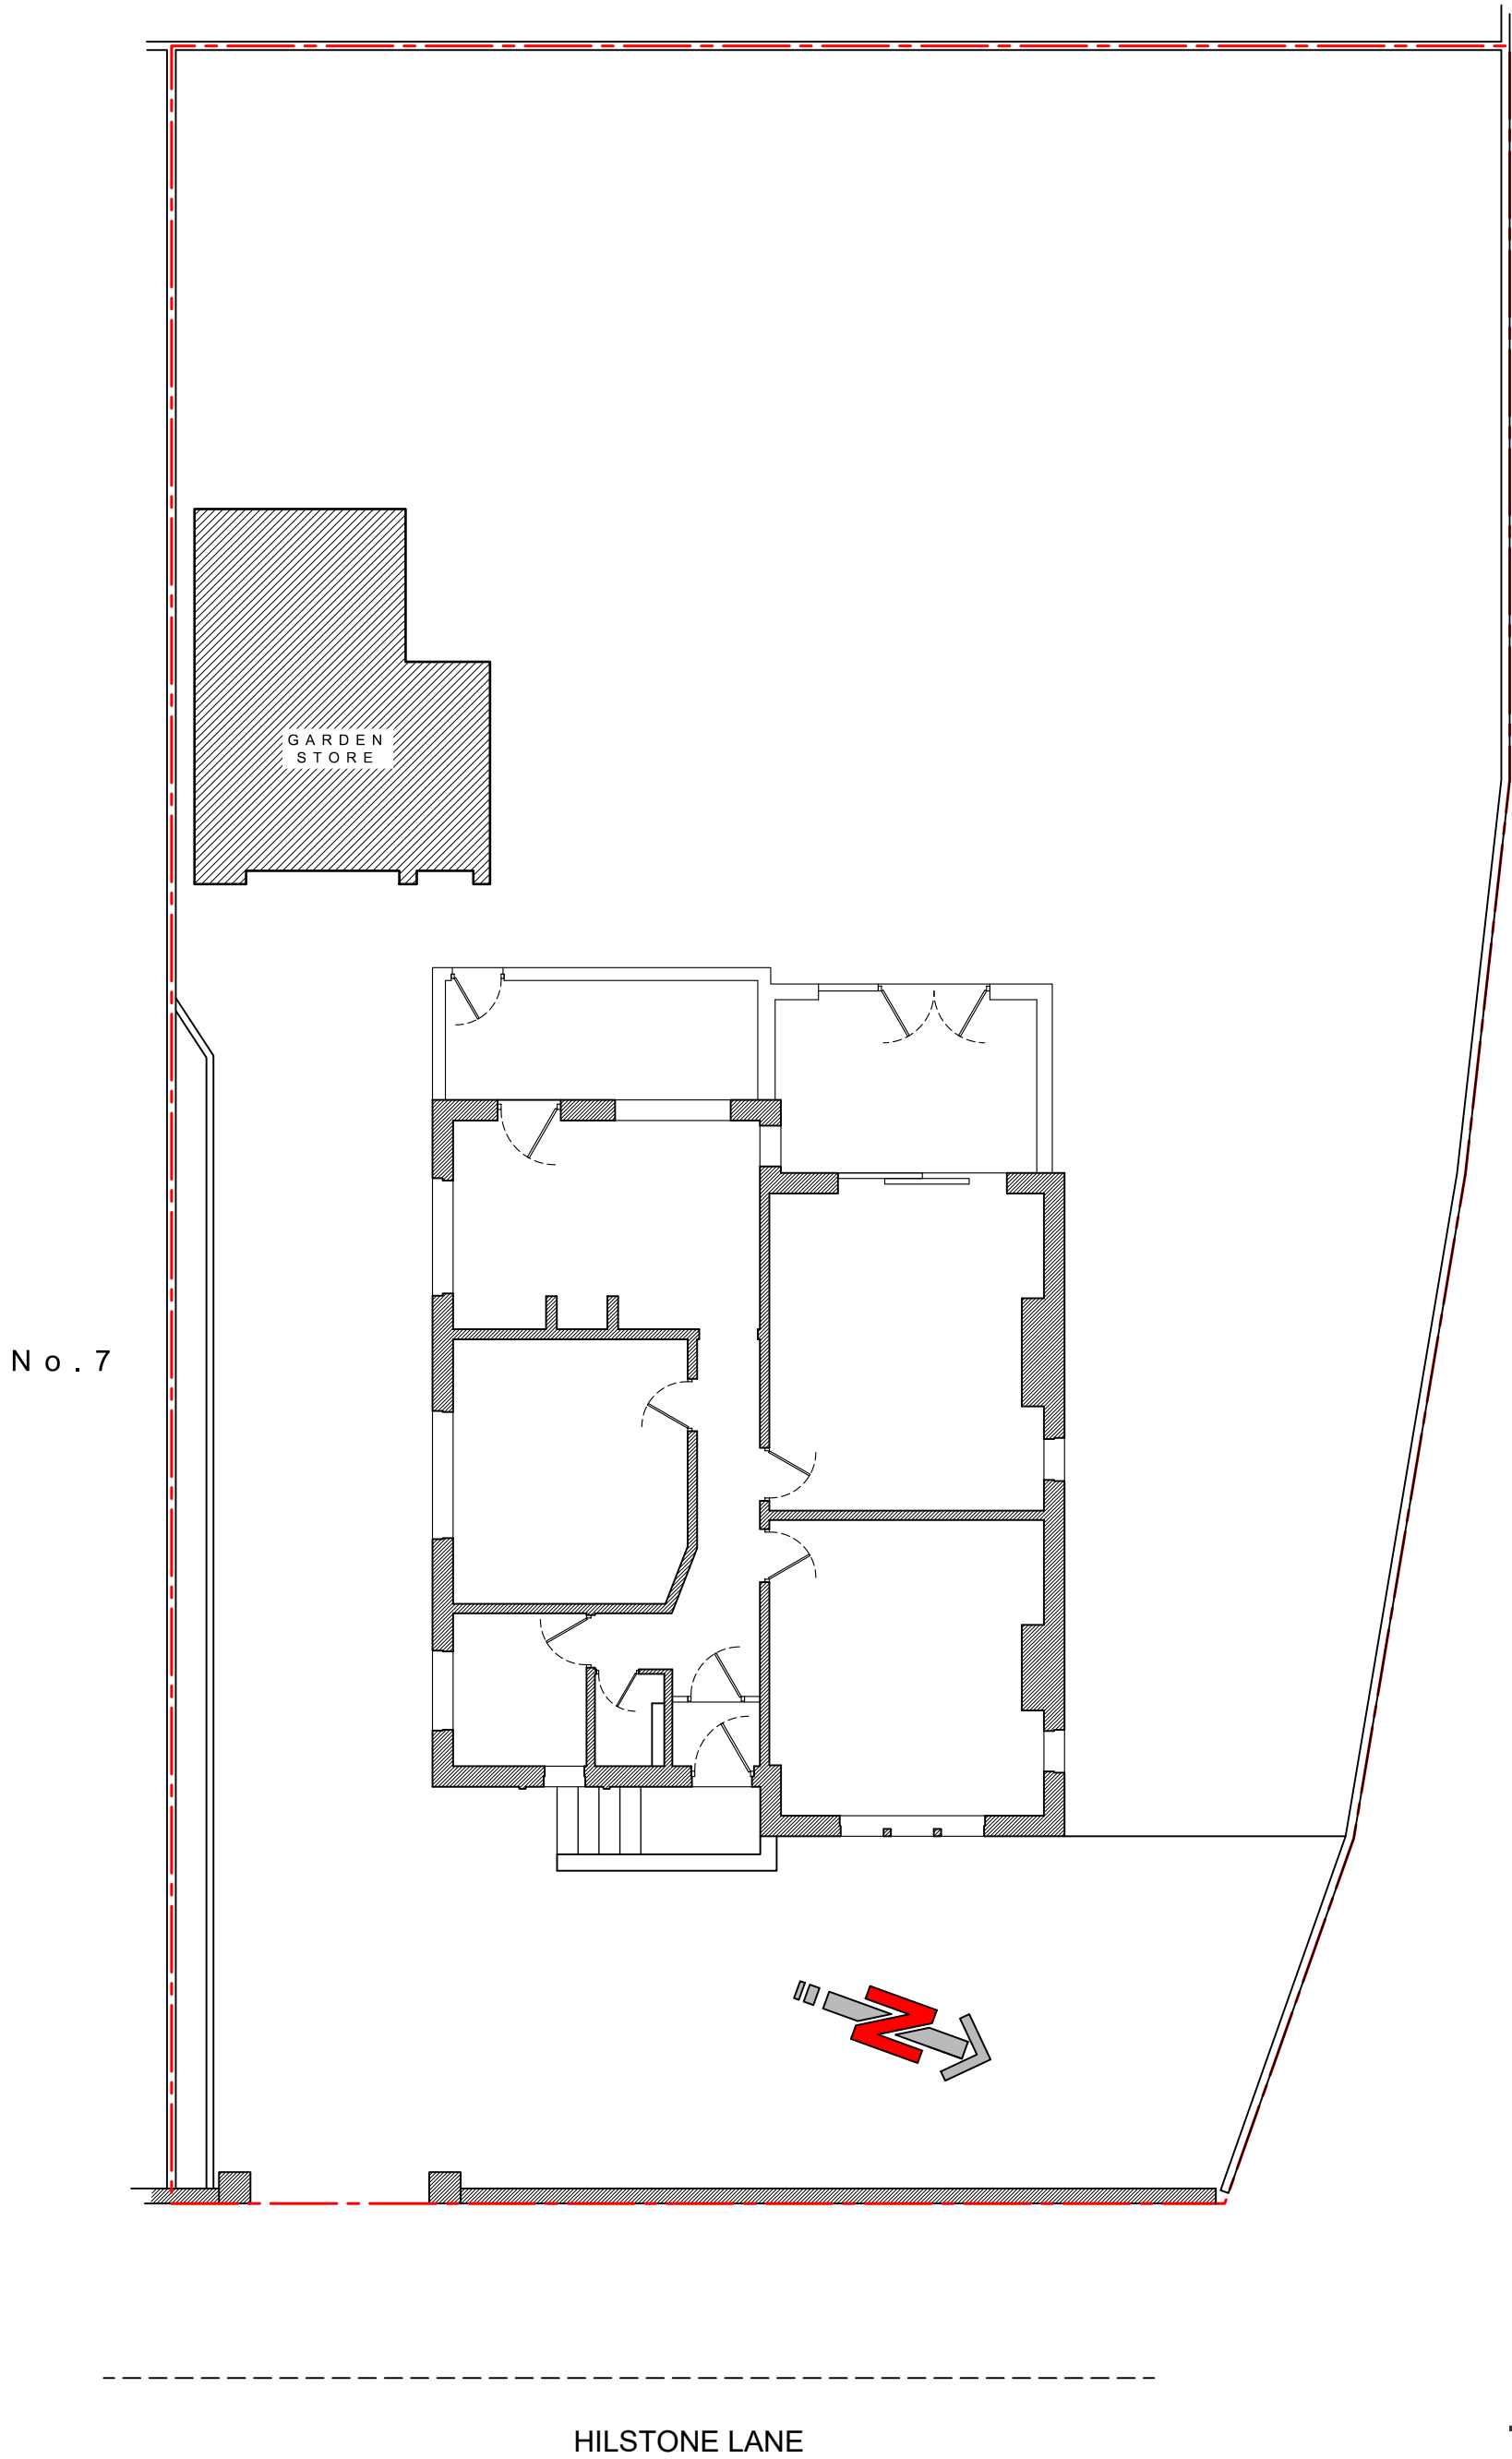

EXISTING SITE PLAN  
1 : 1 0 0

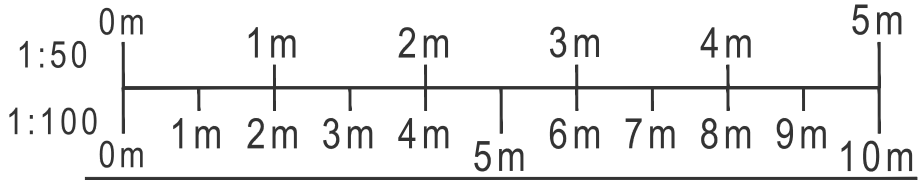

PROJECT  
9 HILSTONE LANE,  
BLACKPOOL,  
FY2 0SJ

DRAWING  
EXISTING SITE PLAN

DRAWING NO. 20126_10S	REV. -	DRAWN J. A-H
DATE 03/12/2020	SCALE 1:100	@A2
W abbotthull.co.uk	T 01253 846420	
E info@abbotthull.co.uk	M 07725 005247	