

Copyright of this drawing is vested in the Designer and it must not be copied or reproduced without consent. Only figured dimensions are to be taken from this drawing. All contractors must visit the site and be responsible for taking and checking all dimensions relative to their work. Notify the Designer immediately of any variation between drawings and site conditions.

DO NOT SCALE OFF THIS DRAWING - IF IN DOUBT ASK.

Where drawings are based on survey information received, surveys are available on request. All drawings to be read in conjunction with all relevant Structural and M&E Engineers drawings and specifications.


It is assumed that all works on this drawing will be carried out by a competent contractor working, where appropriate, to an approved method statement.




**2 South Elevation**  
 1 : 100



**3 East Elevation**  
 1 : 100

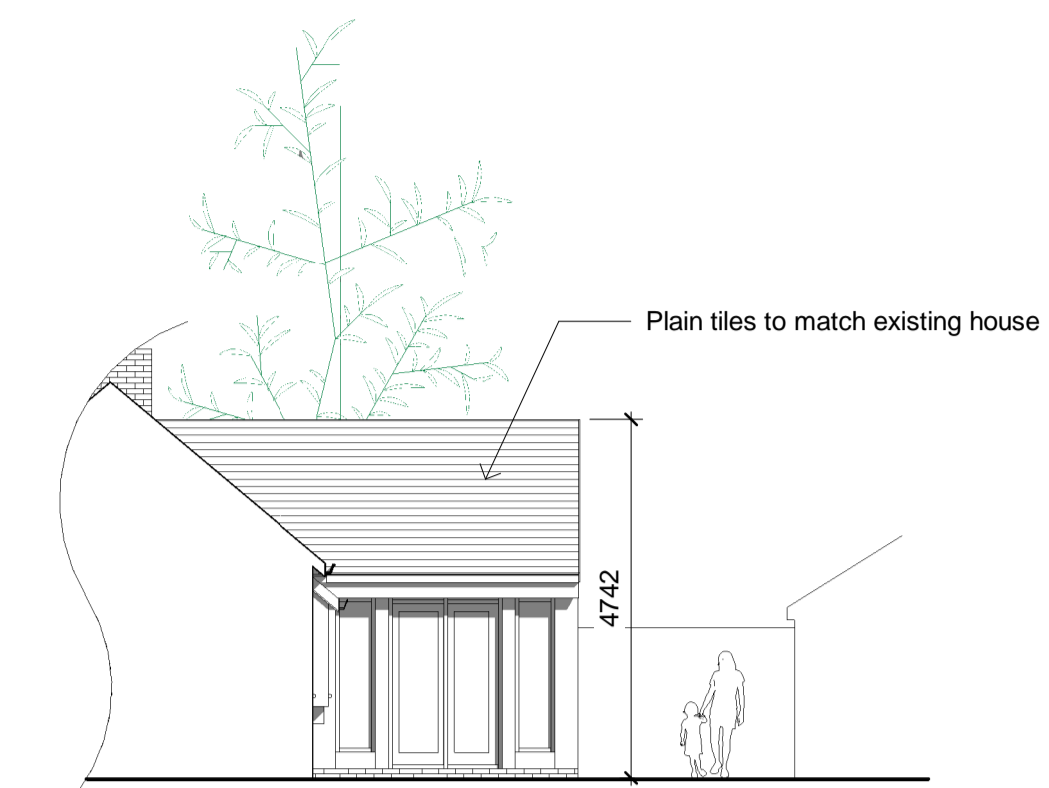

**4 West Elevation**  
 1 : 100

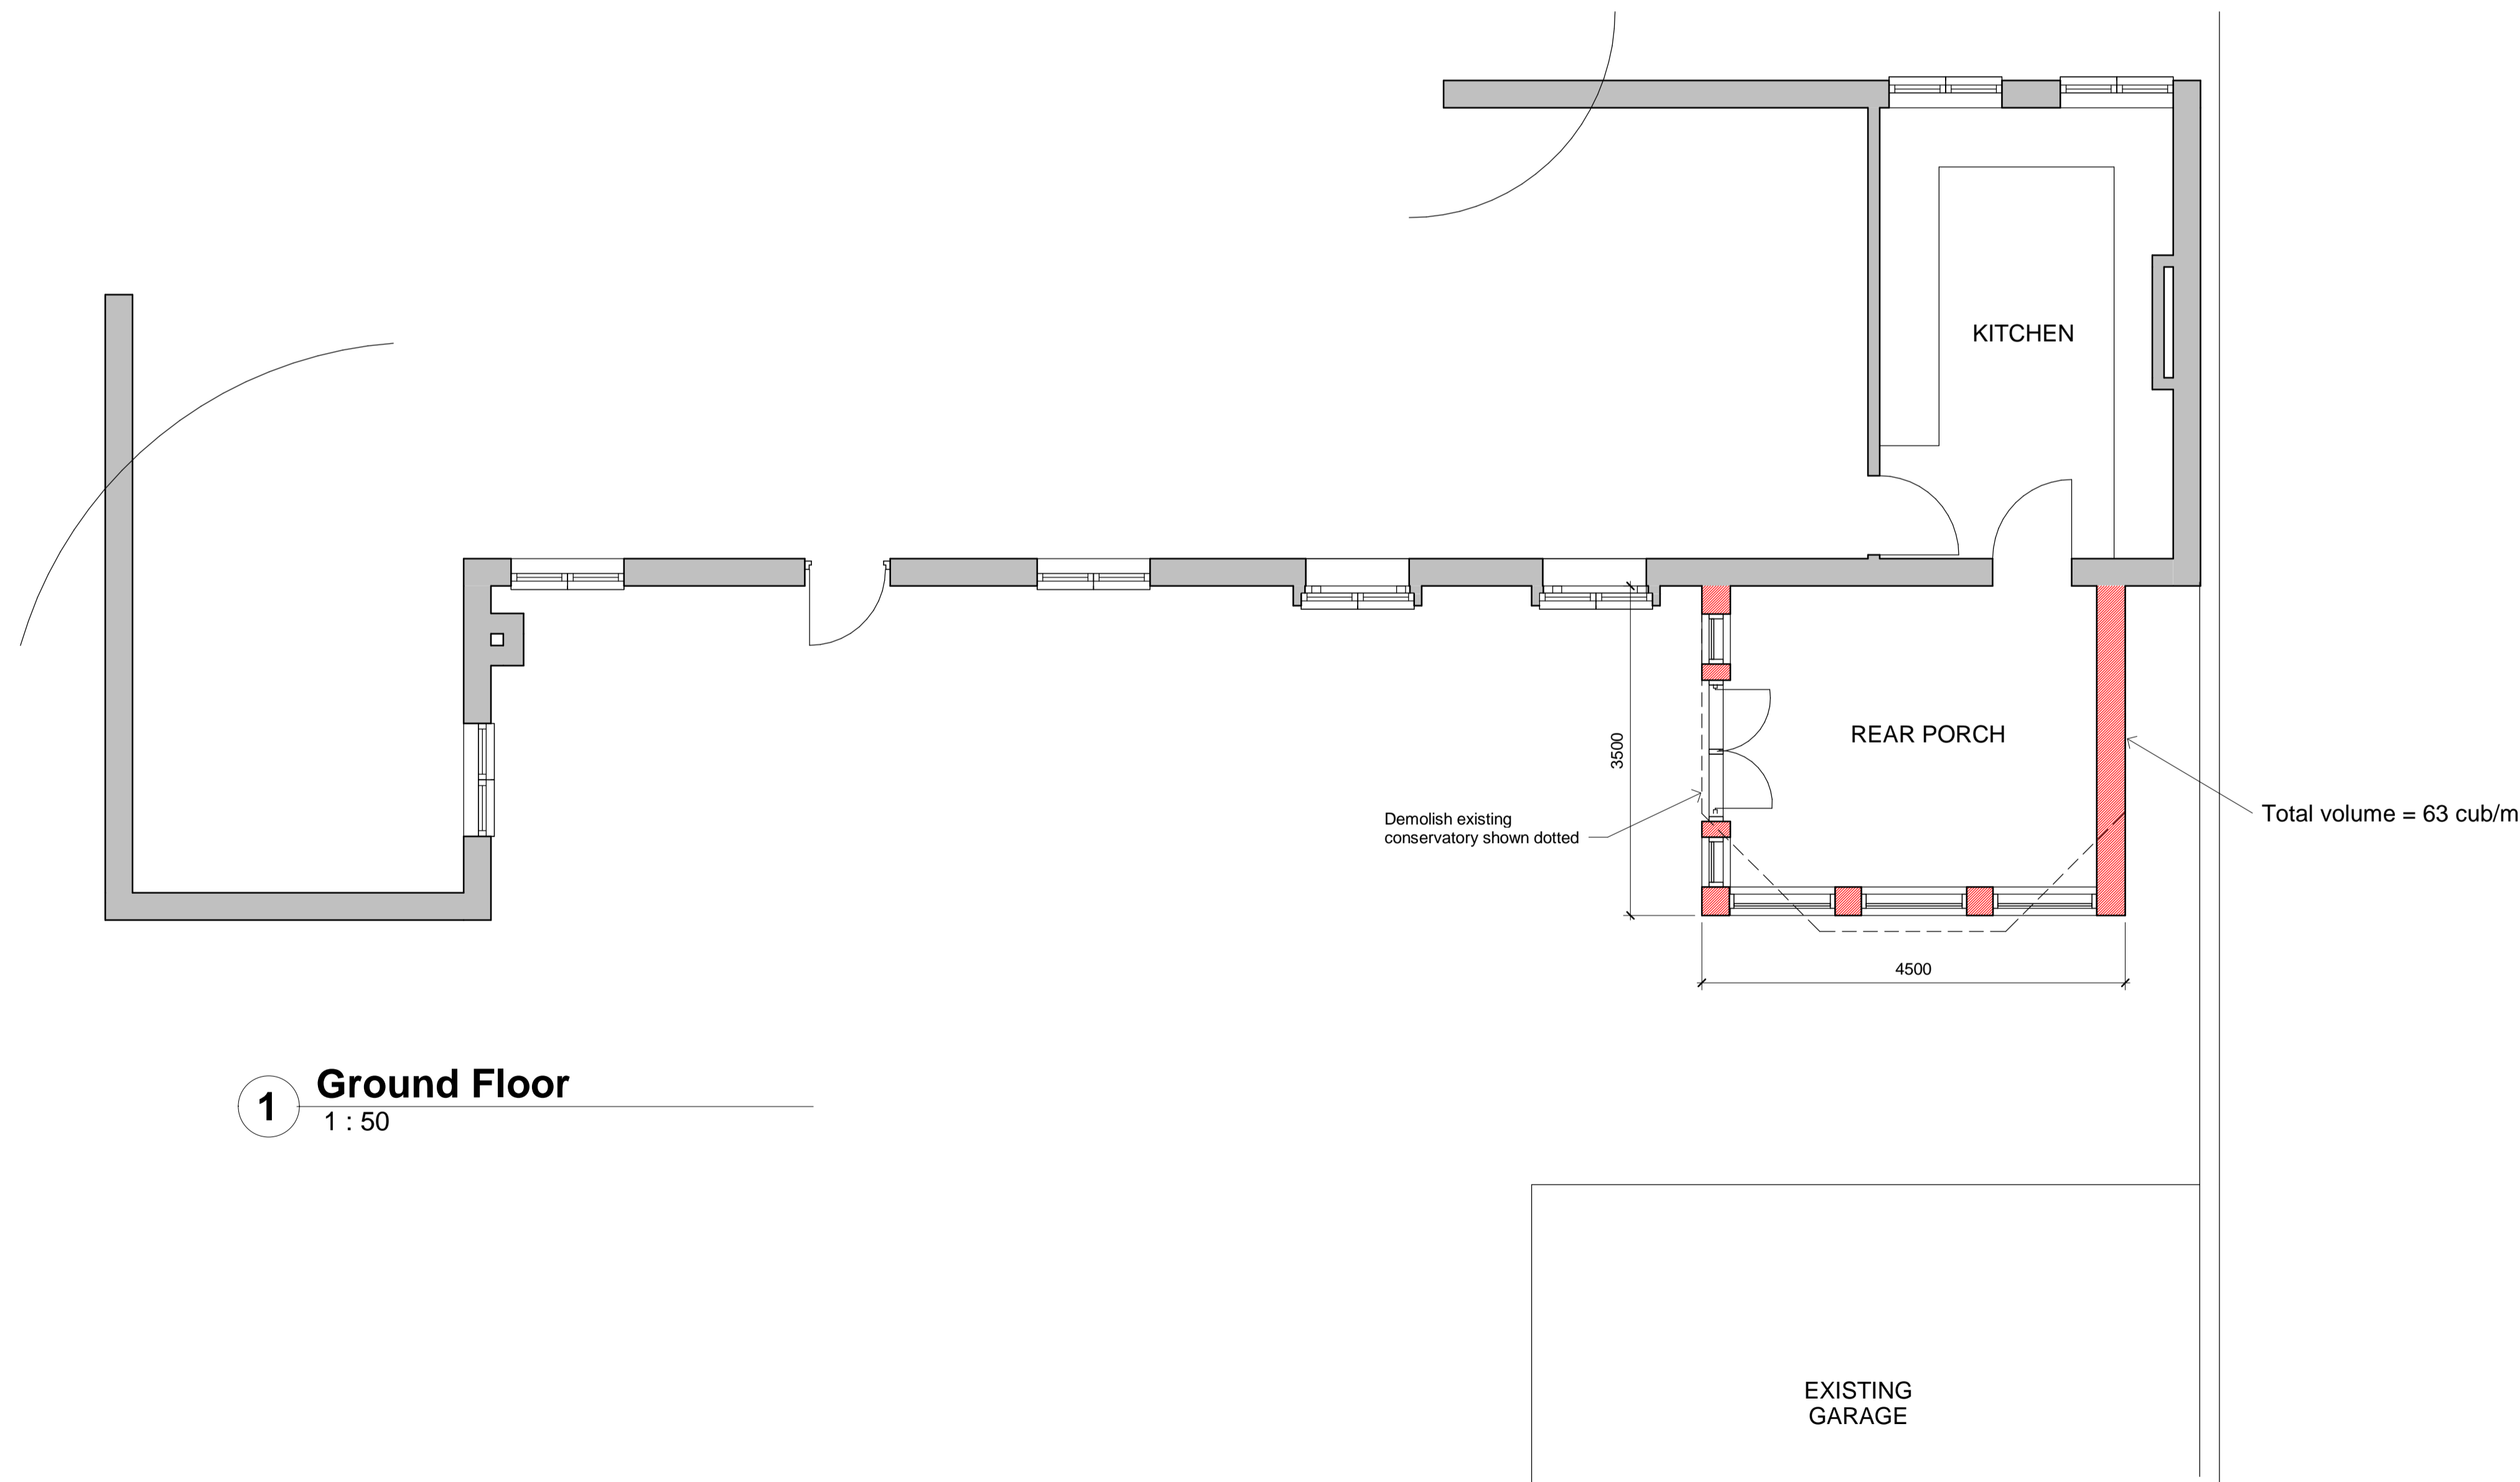

**1 Ground Floor**  
 1 : 50

Rev	Description	Date

CODE	SUITABILITY DESCRIPTION
------	-------------------------

STATUS	PURPOSE OF ISSUE
--------	------------------



PROJECT	PROPOSED REPLACEMENT EXTENSION
---------	--------------------------------

TITLE	BROCKENCOTE STABLES, BROCKENCOTE, CHADDESLEY CORBETT
-------	---

CLIENT	MRS. S. SMITH
--------	---------------

DRAWN BY	CHECKED BY	DATE
JG	SG	02/07/2020

SCALE (@ A1)	
As indicated	

DRAWING NUMBER	REV
3963-02B	