




EXISTING FRONT ELEVATION

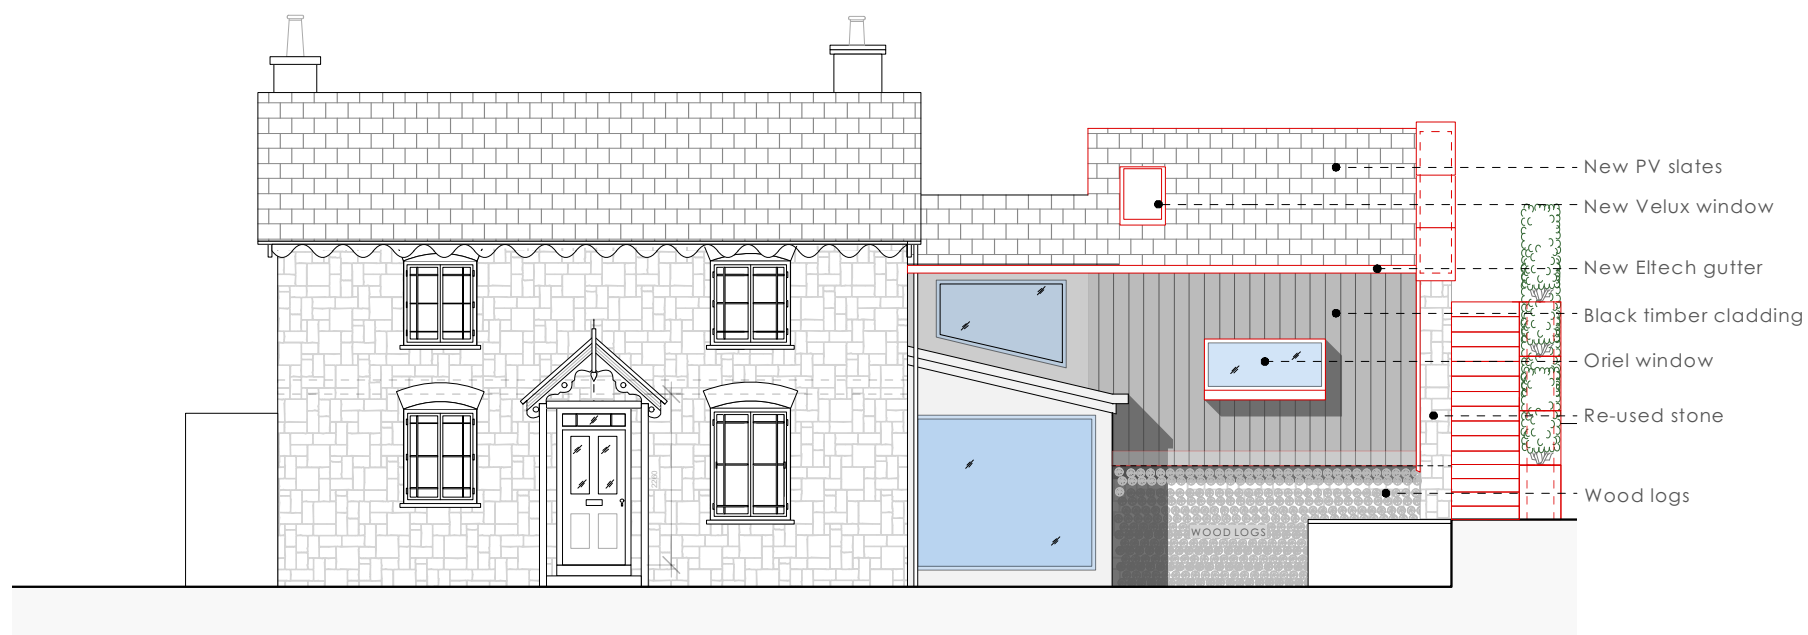


PROPOSED FRONT ELEVATION

Please note
Do not scale for construction purposes.
Use only figured dimensions during
construction. All dimensions to be
checked on site. Any errors or omissions
must be reported to the architect.



- key
- party wall line
- existing
- fittings
- demolition

 

rev	note	date	by
client	Kelly and Ed Taylor		
project	Rosewell, Underhill, Brockweir, Chepstow	project no.	20011
title	Existing and proposed Front Elevation	drawing no.	L(-4)301
scale	1:100@A3	date	Dec '20
		status	Planning
		drawn	JG
		checked	IH