



Notes
Copyright and not to be reproduced without the consent of Holmes Miller. Holmes Miller accepts responsibility for this document only to the commissioning Party and not to any other. Holmes Miller does not accept liability for accuracy or veracity of survey information provided by others and horizontal dimensions and levels provided by Holmes Miller and based on survey information provided by others must be verified on site.
DO NOT SCALE: Use figured dimensions only

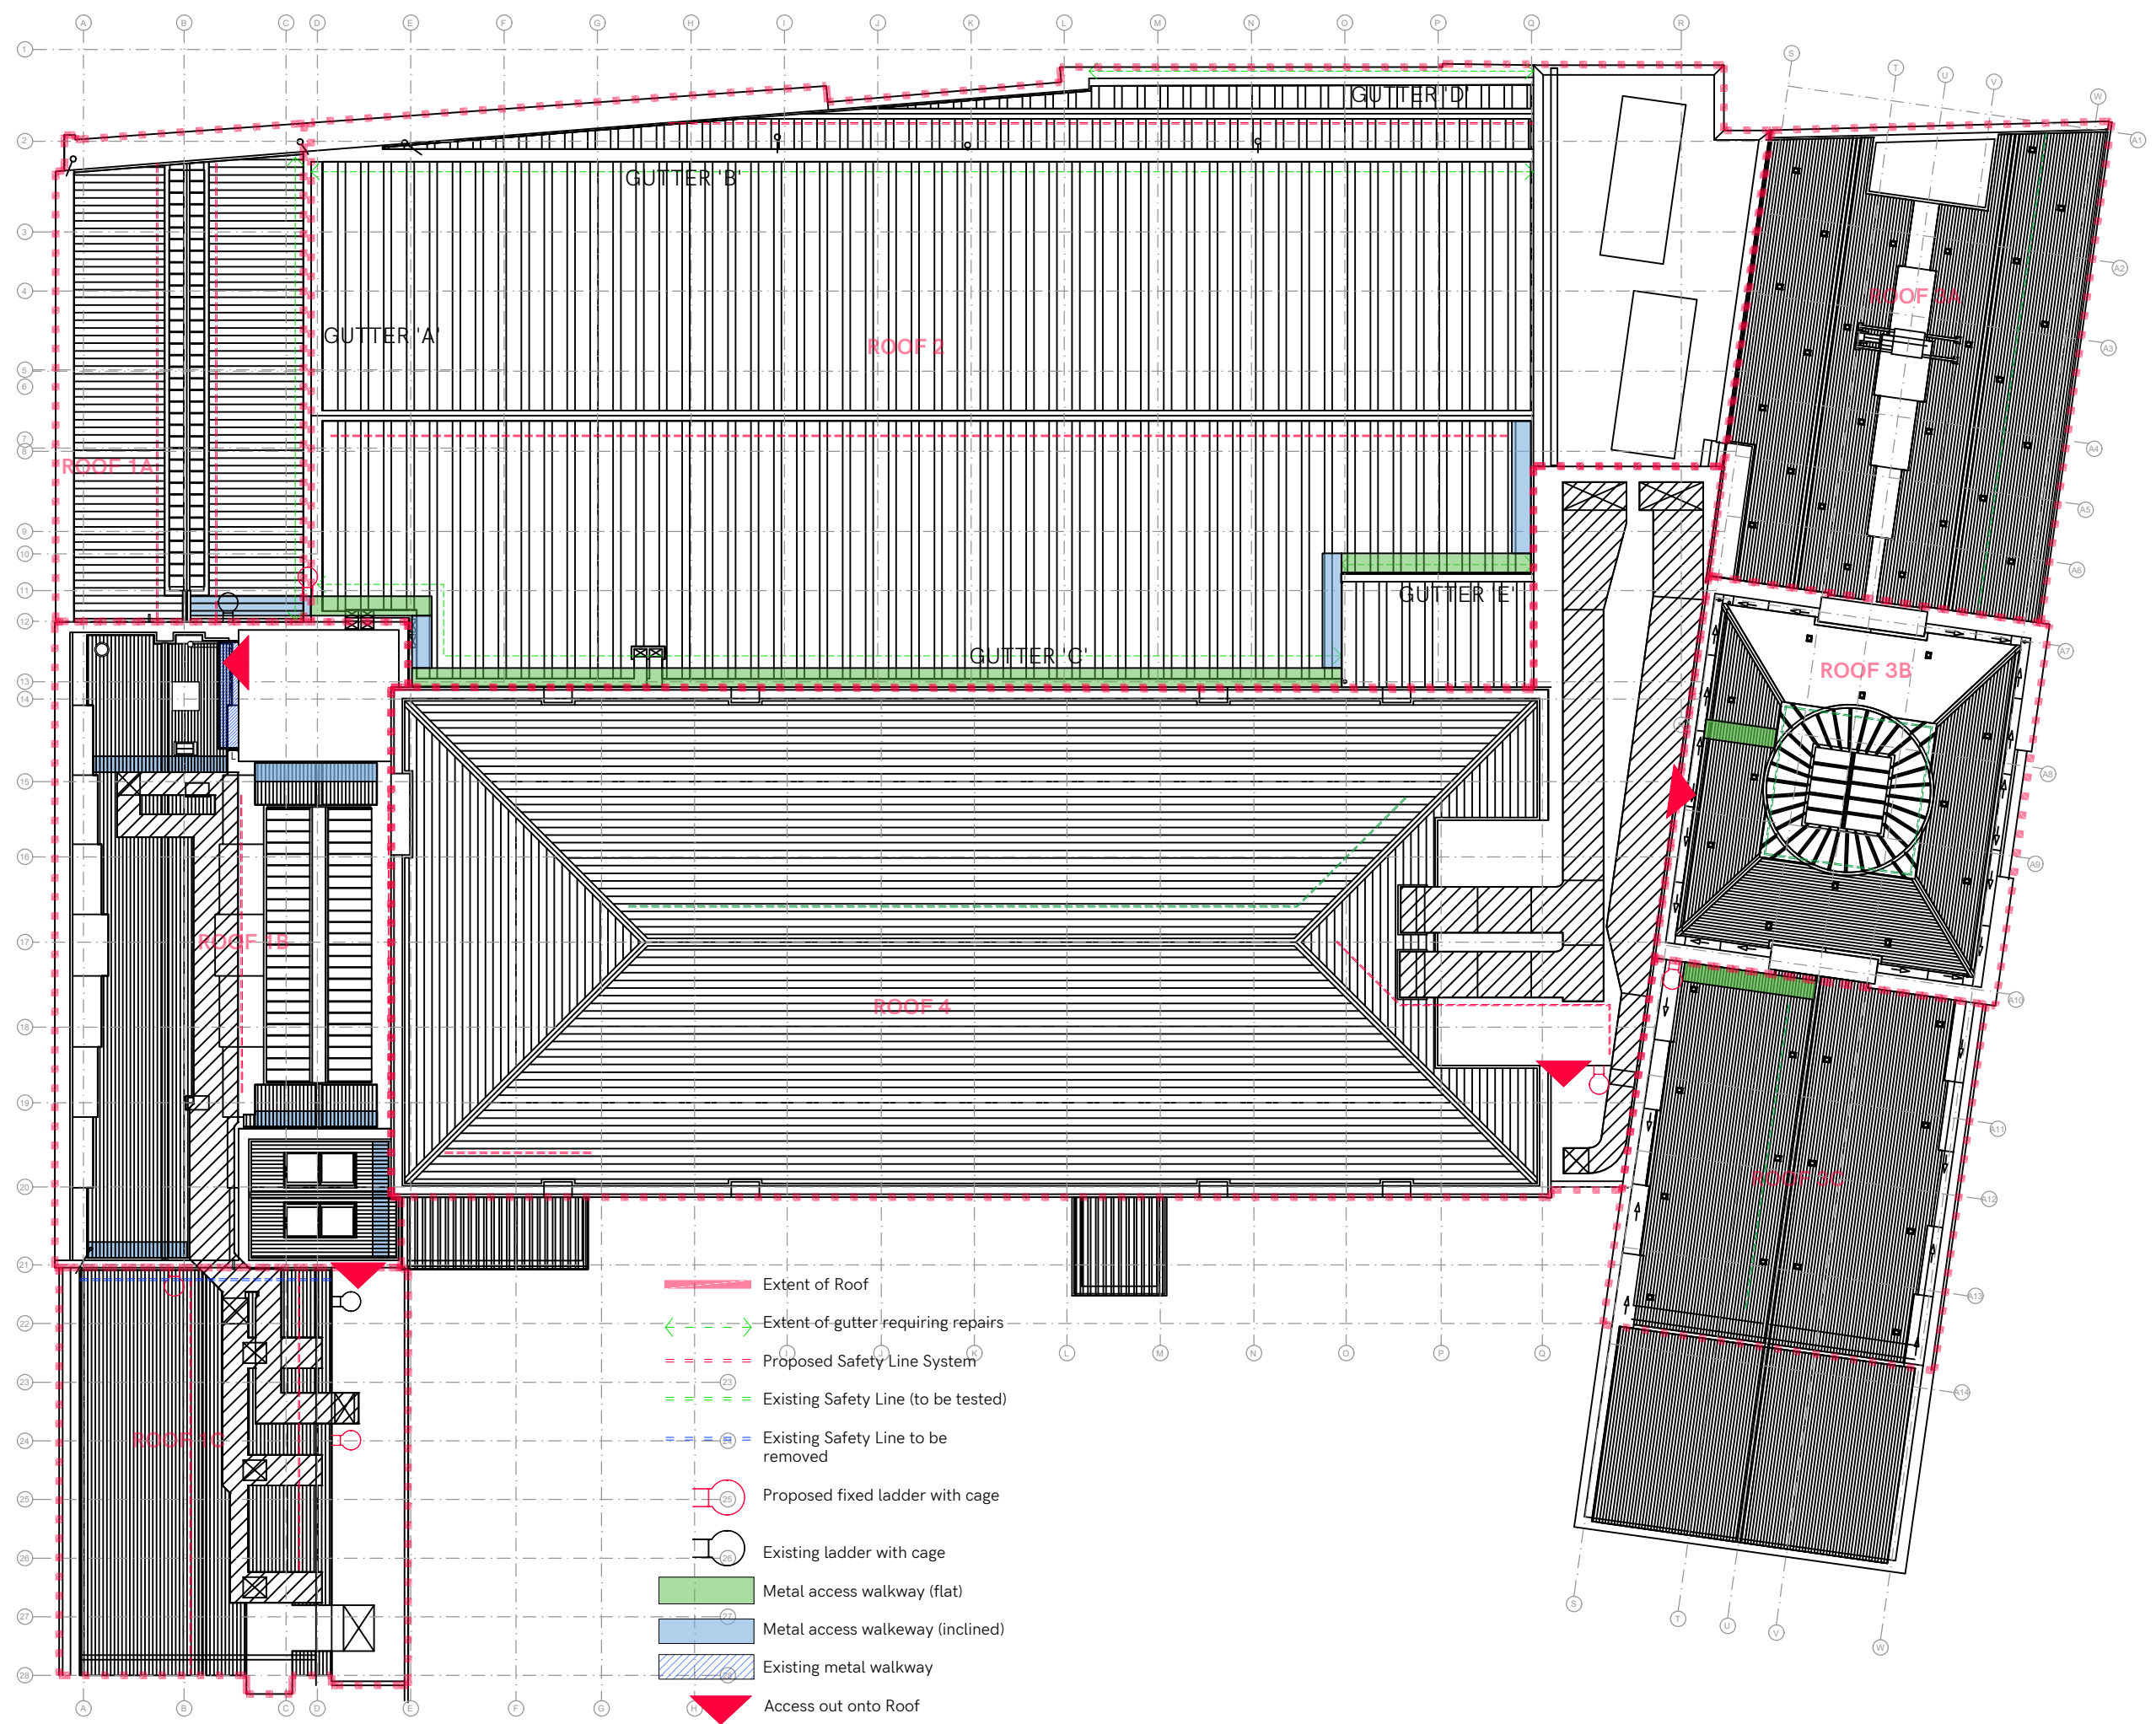

| | | | |
|----------------------|-------|-------|-----------|
| P01 - First Revision | JG | DJ | 18.02.21 |
| Rev | Notes | Drawn | Appr Date |

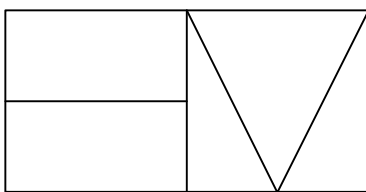

Holmes Miller
89 Minerva Street
Glasgow
G3 8LE
0141 204 2080
www.holmesmiller.com

Project 4687
City Halls & Old Fruitmarket
Roofworks
City Building

Drawing Name
Overall Roof Plan

| Scale @A3 | Checked | Revision |
|-----------|---------|----------|
| 1:250 | DJ | P01 |

Drawing Number
CHF-HML-XX-RF-DR-A-12108