



Key

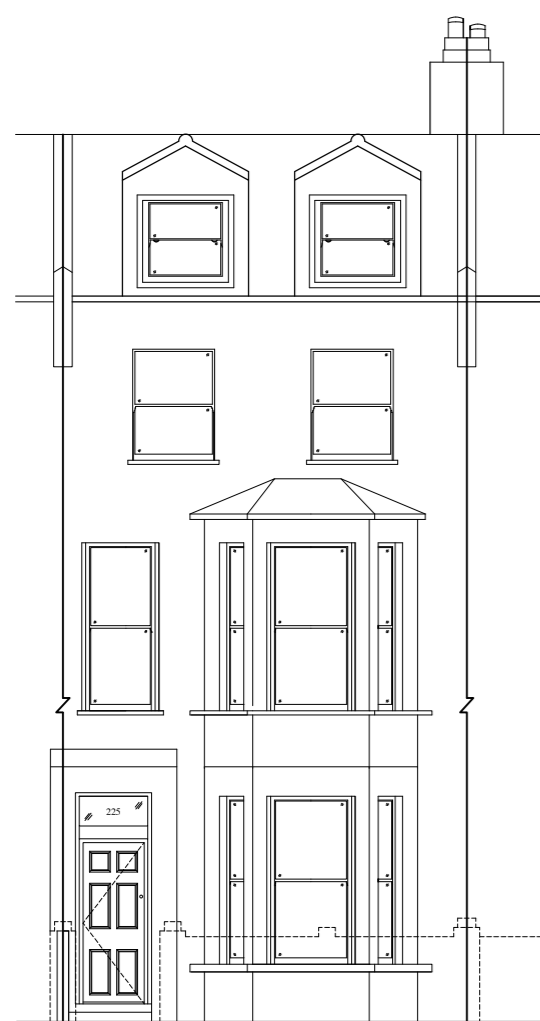


Existing Front Elevation  
Scale 1:100 @ A2



Existing Side Elevation  
Scale 1:100 @ A2

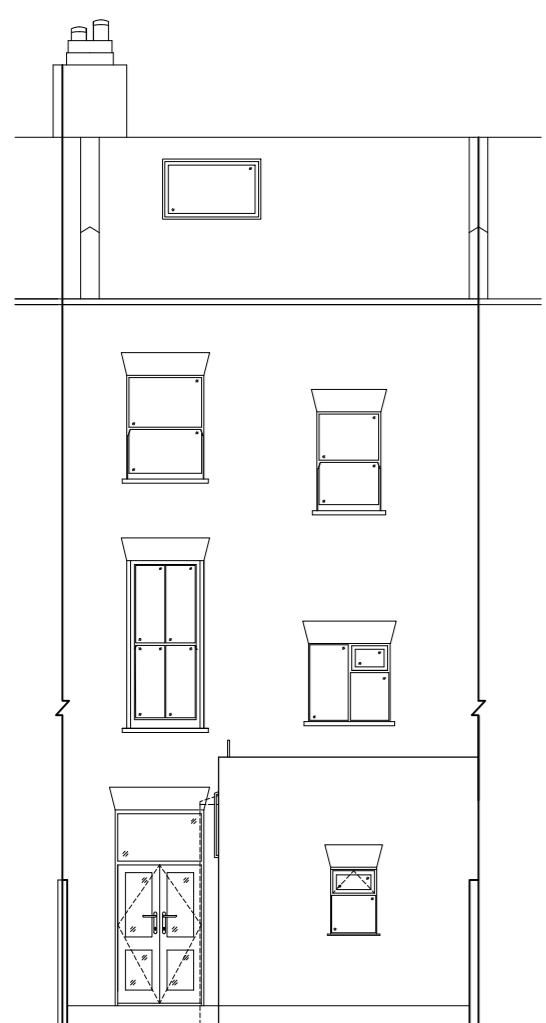

Existing Rear Elevation  
Scale 1:100 @ A2

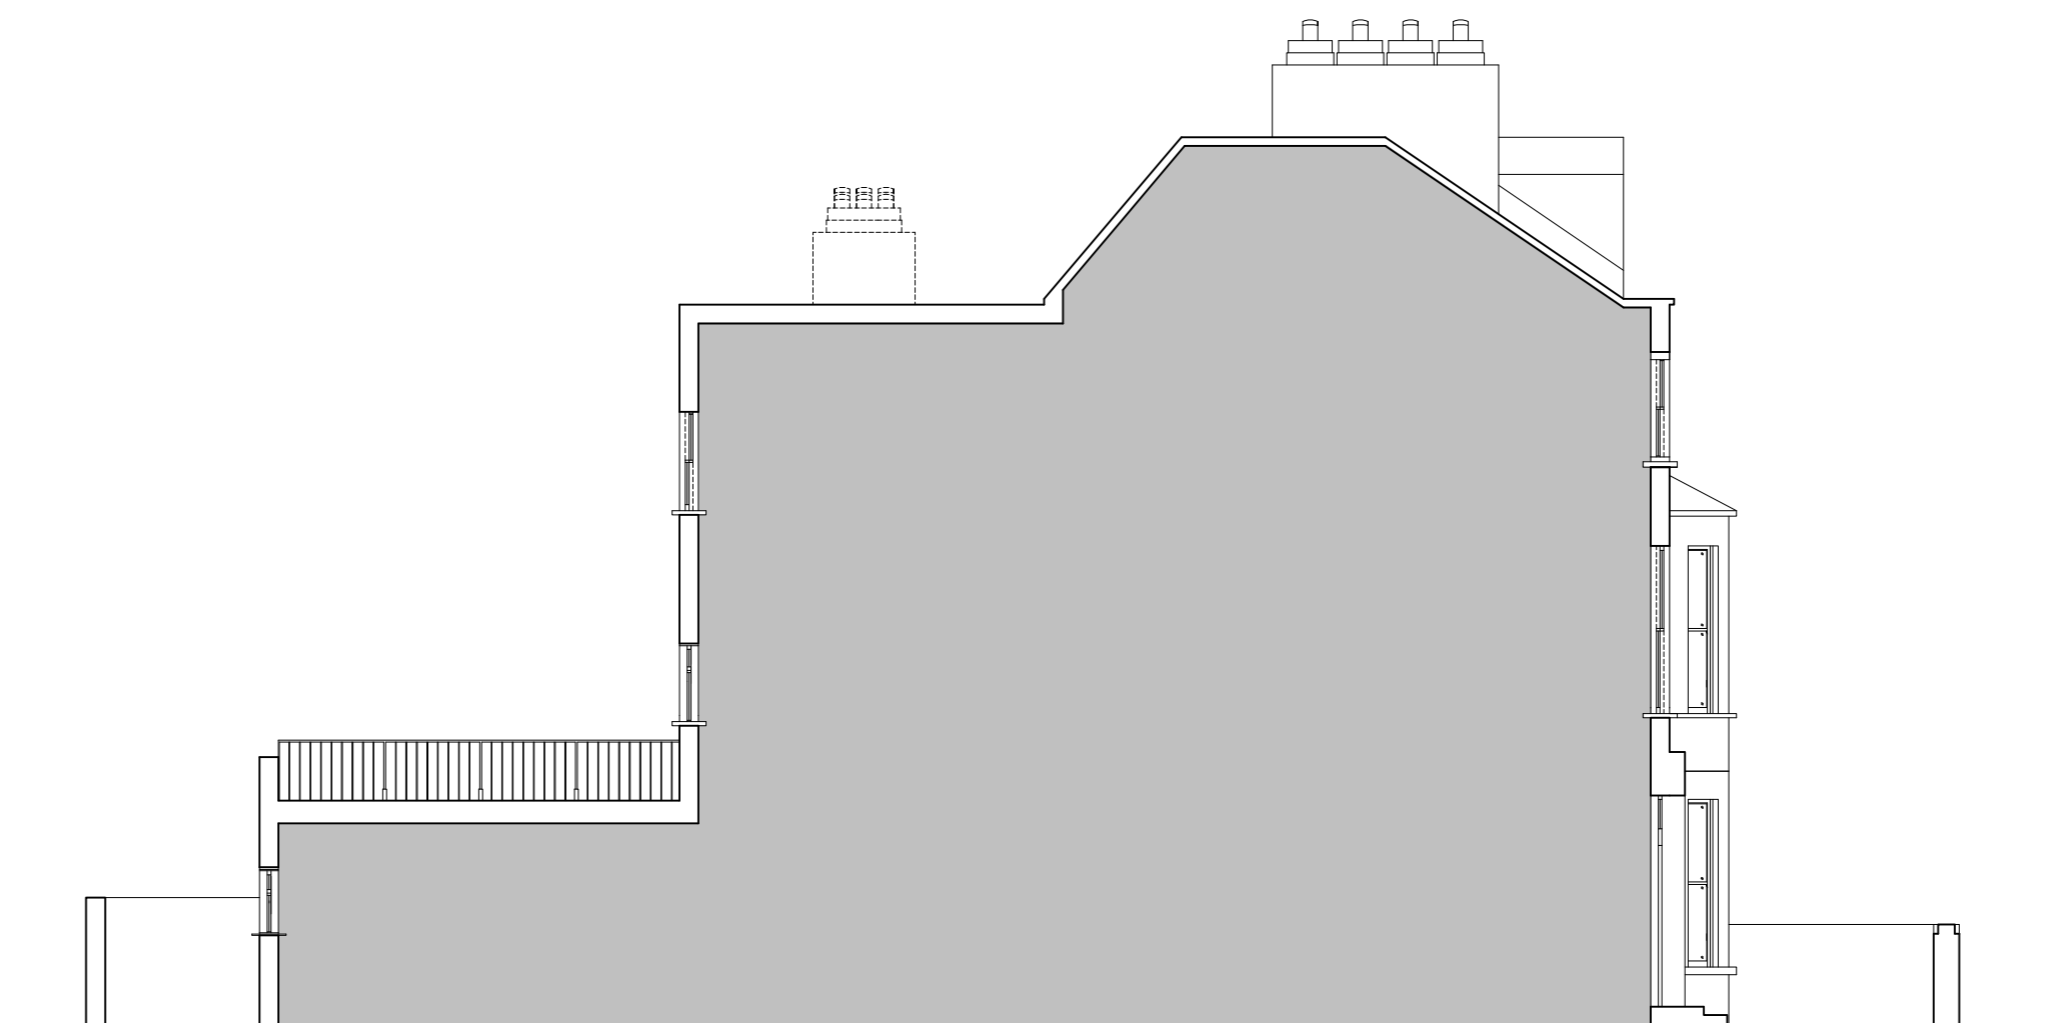

Existing Side Elevation  
Scale 1:100 @ A2



Arcus Consulting LLP  
Leeds 0113 218 5350 Manchester 0161 905 3222 Sheffield 0114 227 0096  
Liverpool 0151 708 1080 Newcastle 0191 272 5781 info@arcus.uk.com  
www.arcus.uk.com

Client

St Mungo's

Project

225 Bravington Road, London  
W9 3AR

SC1:100

Title

Elevations - As Existing

Scale	Date	Stage
1:100@A2	05.10.2020	Planning
Job No	Drawing No	Rev
6550	02	-
Drawn	Approved	
TS	MRK	

This drawing is the copyright of Arcus. Contractors must check all dimensions on site. Do not scale the drawings. Only figured dimensions are to be worked to.