



East Elevation 1: 100


Profile metal sheet
roofing & cladding with
green polyester paint
finish & translucent
verticals.
Black laser walls.

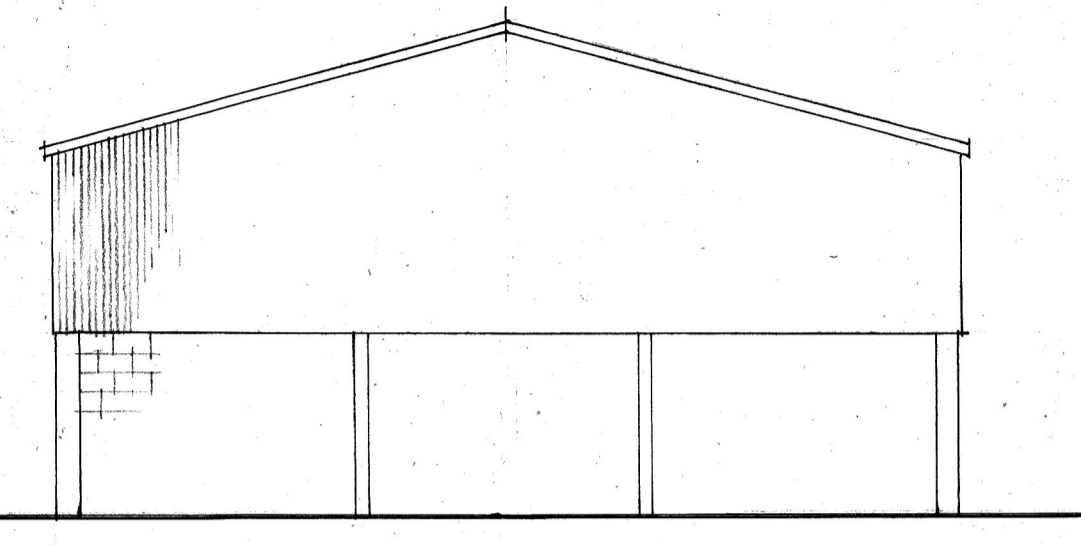


North Elevation

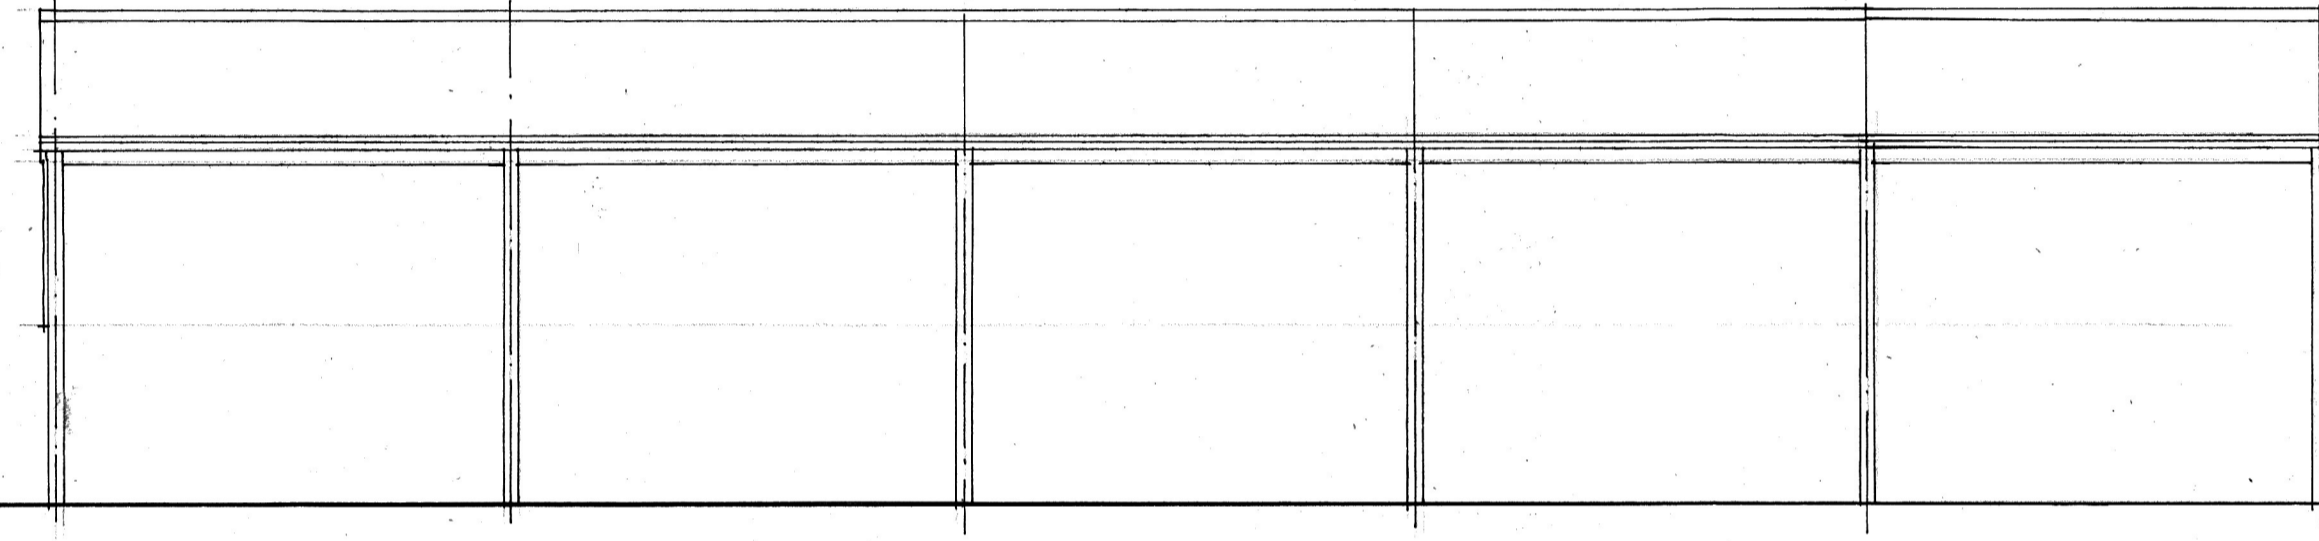

West Elevation 1: 100

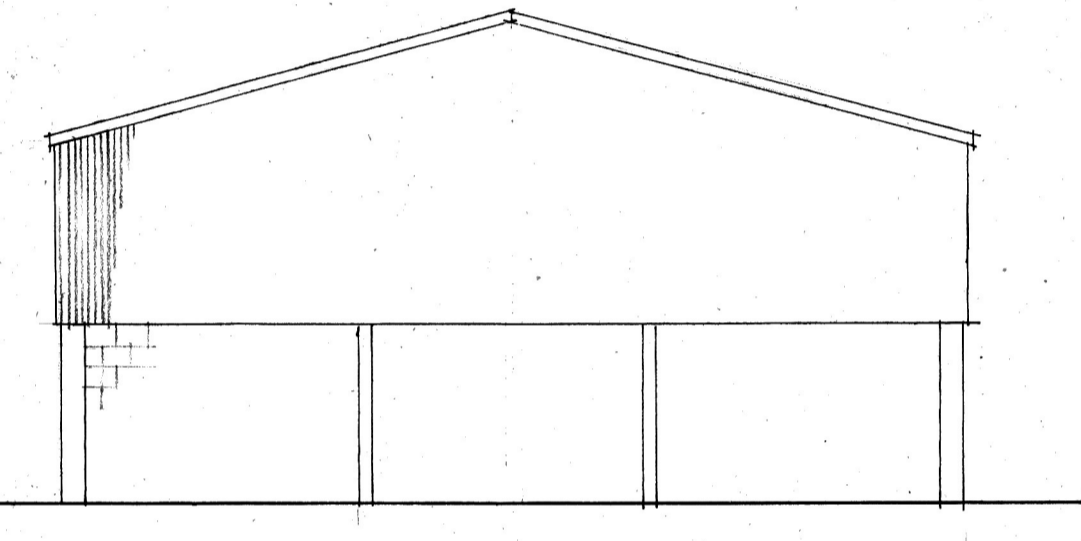


South Elevation

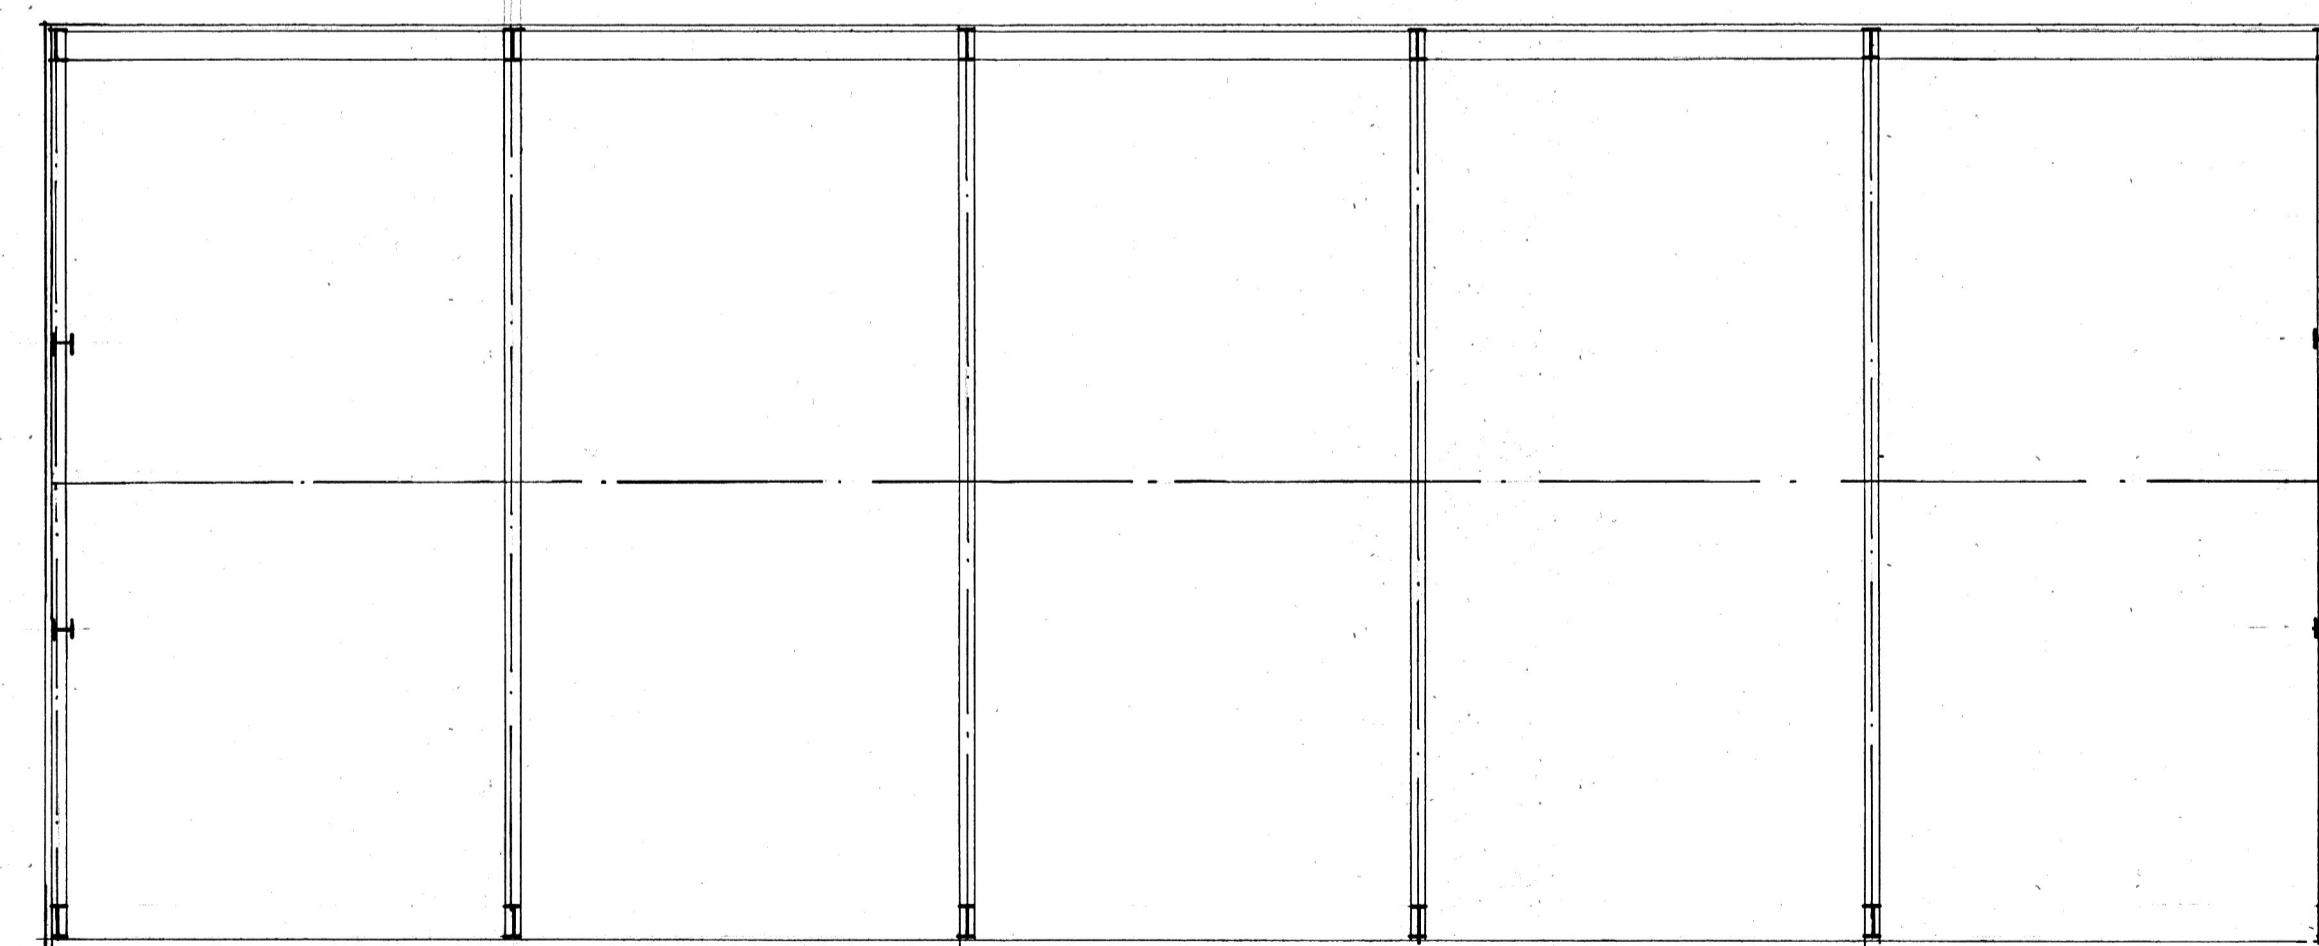


PLAN 1: 100

NOTES:
All dimensions must be checked on site and not
scaled from this drawing.

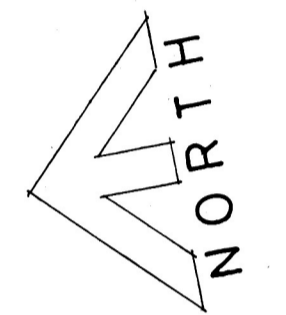

A	Date	Revisions

© copyright
DAVID BRADLEY
Chartered Architect
CLOVER HALL, SANDFORD ST MARTIN, OXON. OX7 7AG
01608 683500

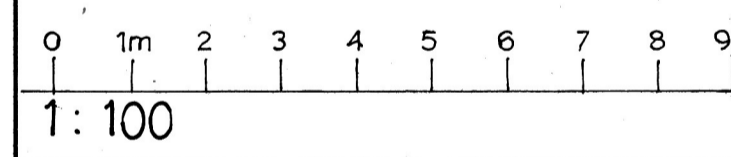

Client
P & M WILSON

Job Title
WATTLE HILL FARM,
LEDWELL, OXON.

Drawing Title
Barn B (Proposed)

Scale 1: 100

Date Dec 20 Drawn by DB

Drg. No. 1288 / 8 Rev.