

11

1m



0

1

2

3


Metres

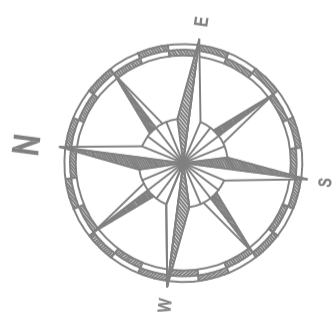 

Do not scale from this drawing	
NO.	DATE
AMENDMENT	
BY	

- Subject to site survey, ground investigation, & services report.
- Unless otherwise stated expert highway advice has not yet been received.
- © Copyright Reserved.

ROOF PLAN

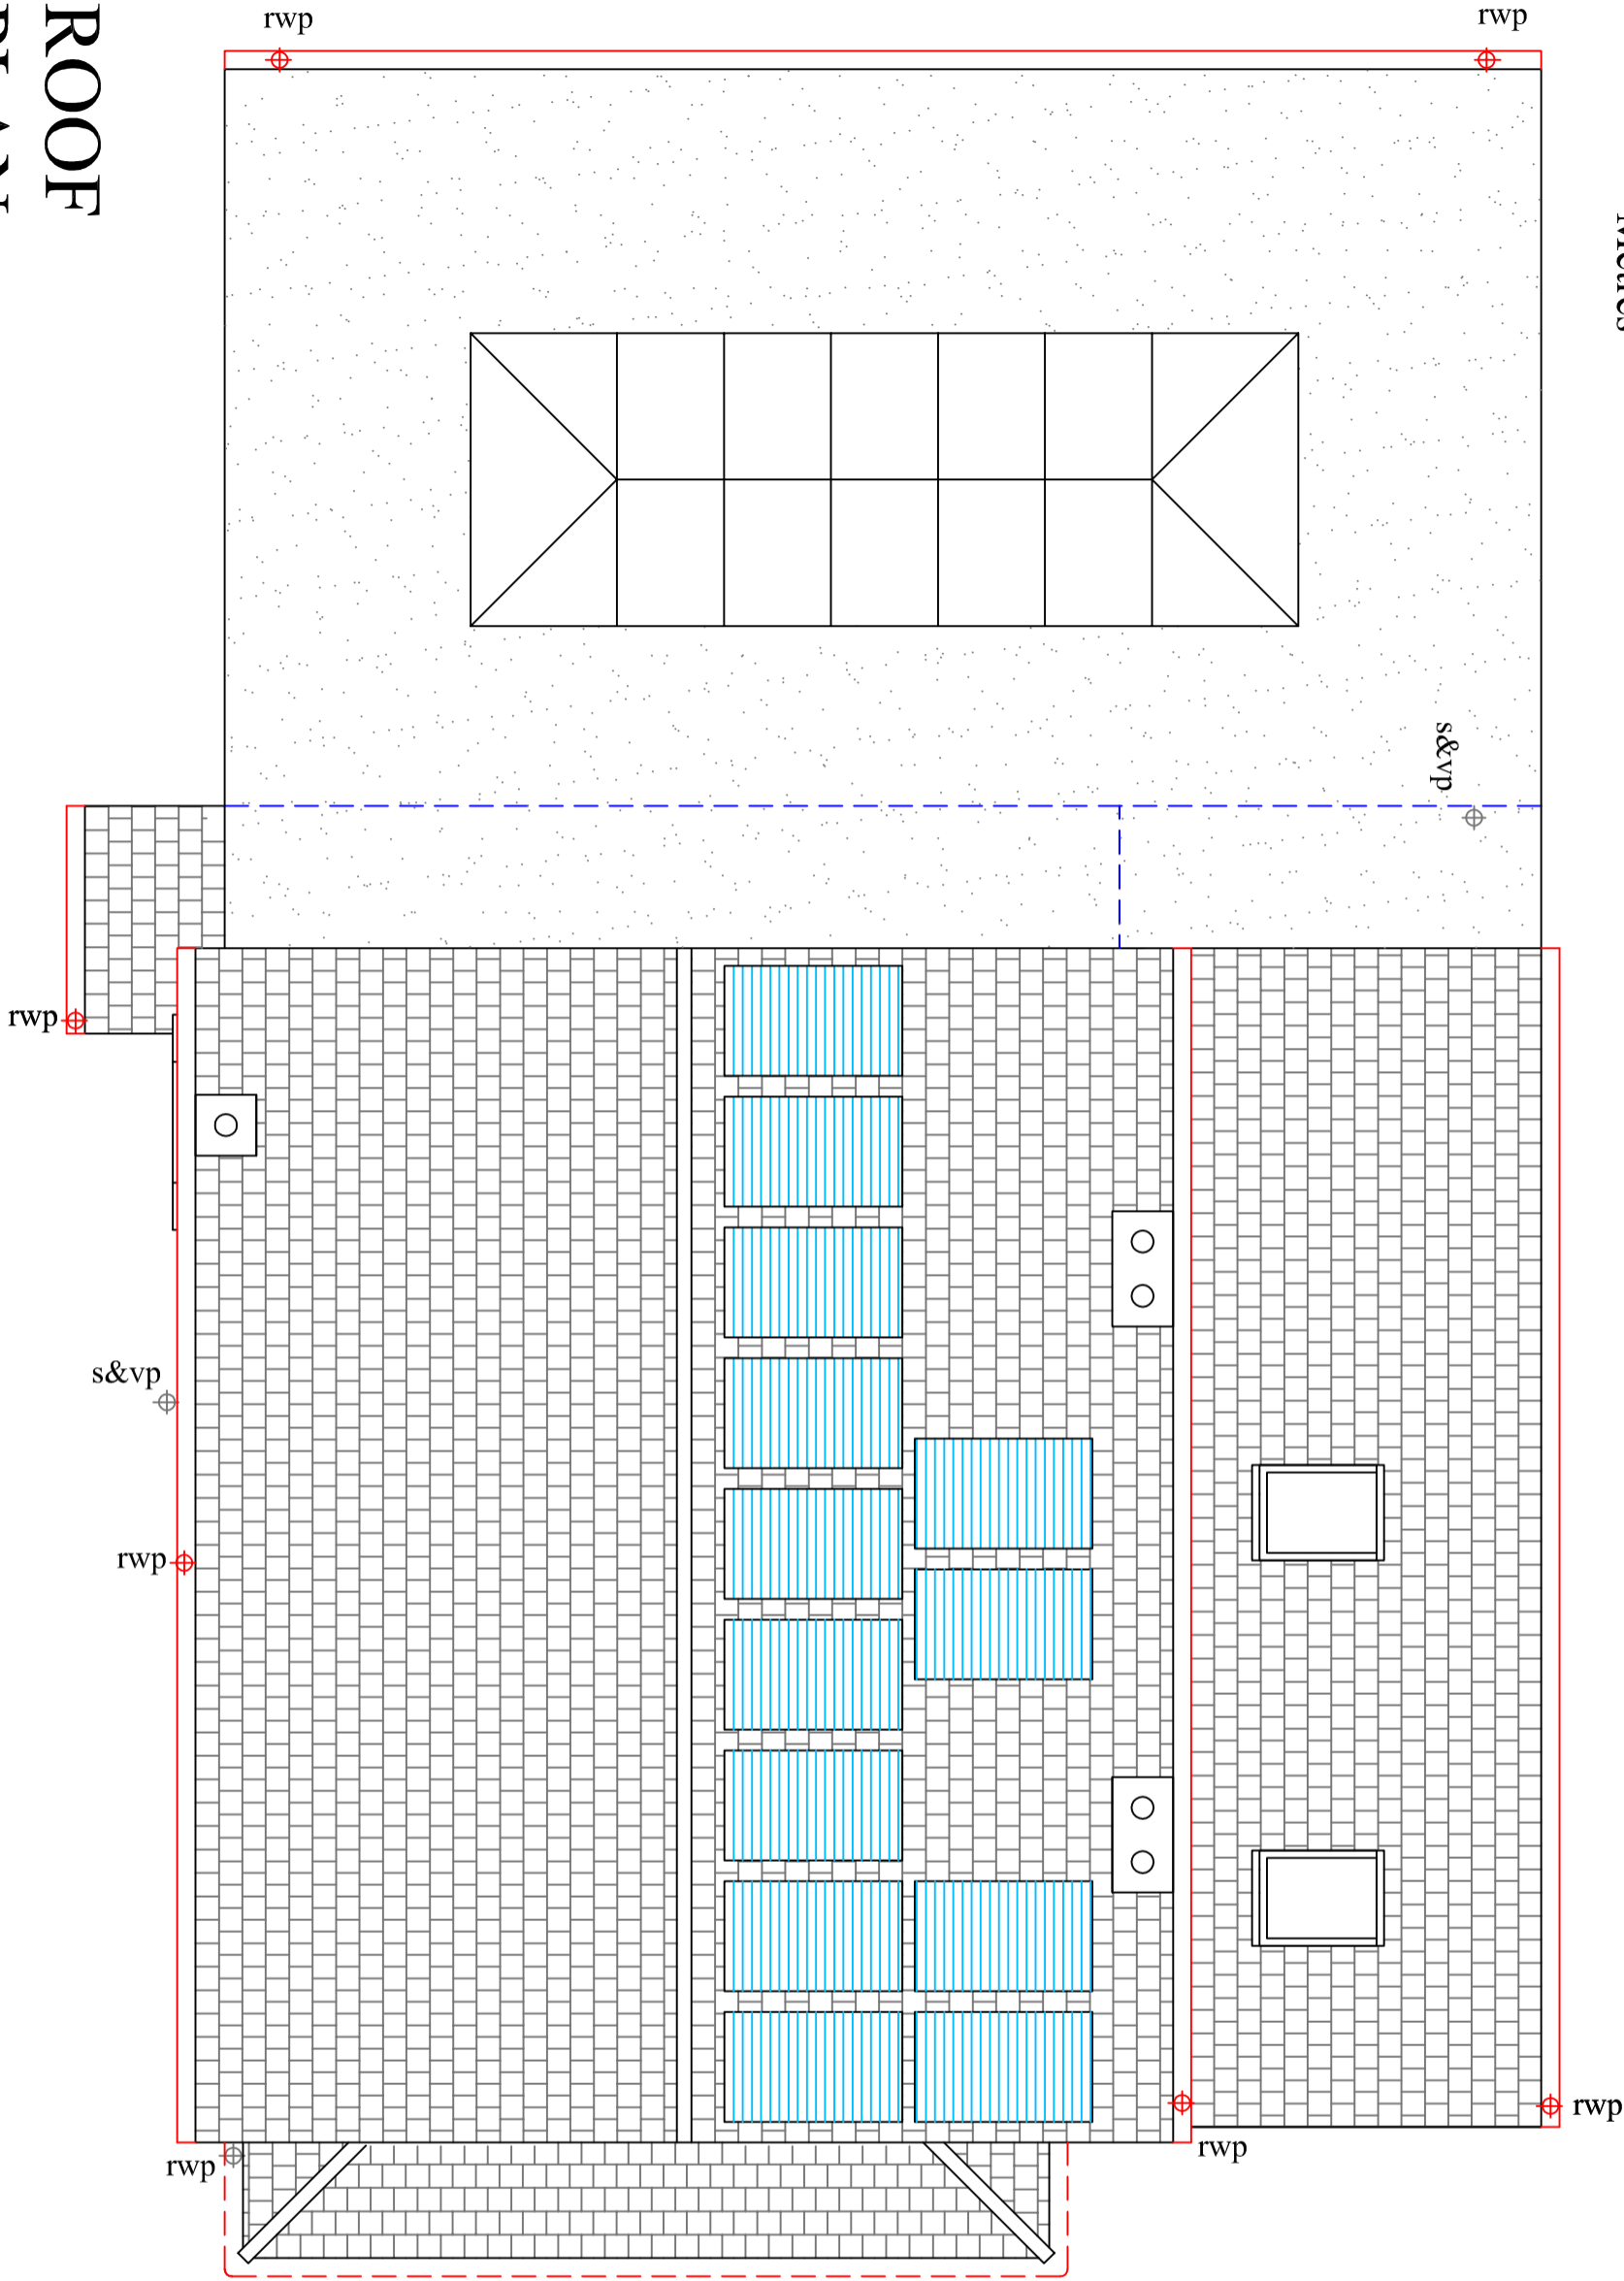

RICHARD J. BAKER
Design, Survey, Property Advice
Tel: 01277 201973 Mobile: 07980 892926

PROJECT
26 Doddinghurst Road
Brentwood
Essex. CM15 9EH

TITLE
Plan as
Proposed

CLIENT Mahoney	DATE Feb, 2021	JOB NO. 26DR	Checked
SCALE 1:500A3	DRAWN R.J.B.	DRWG. NO. 011	