


SECOND FLOOR PLAN




Front Elevation



Rear Elevation

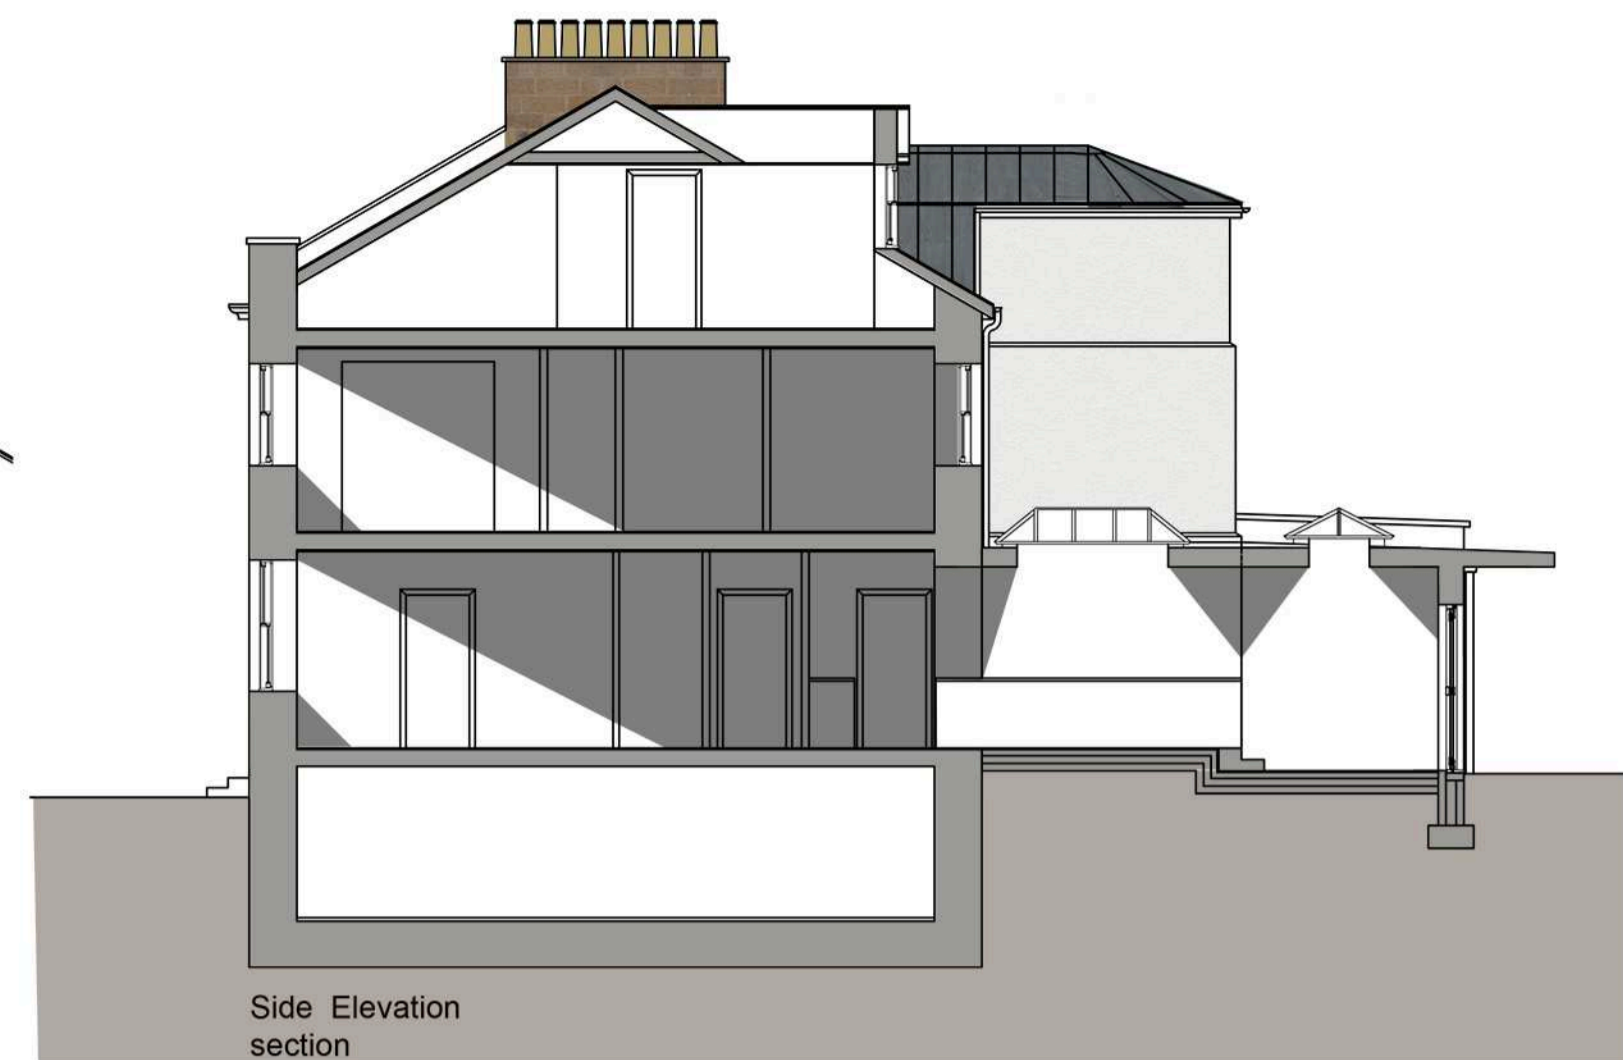

Side Elevation section

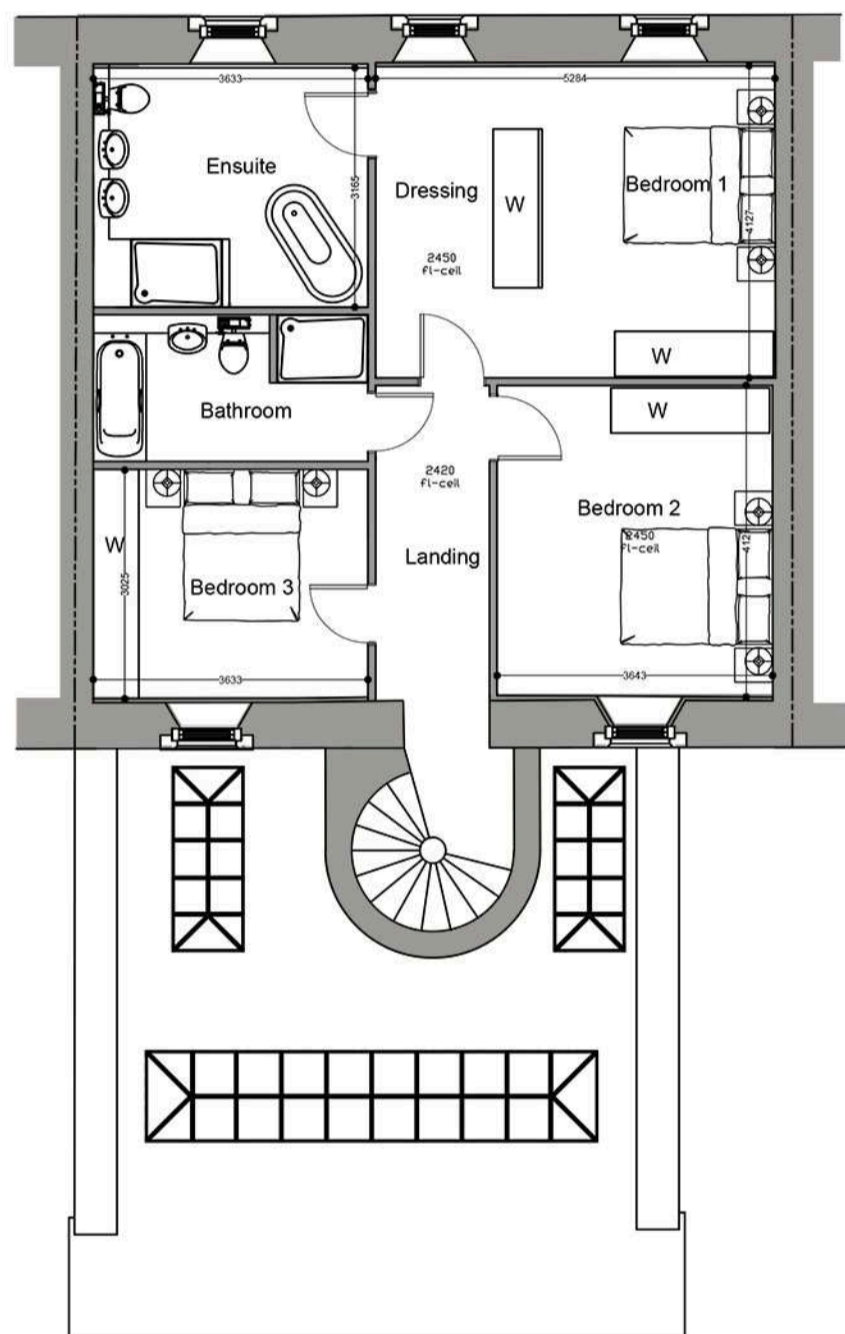


FIRST FLOOR PLAN




Side Elevation




Side Elevation

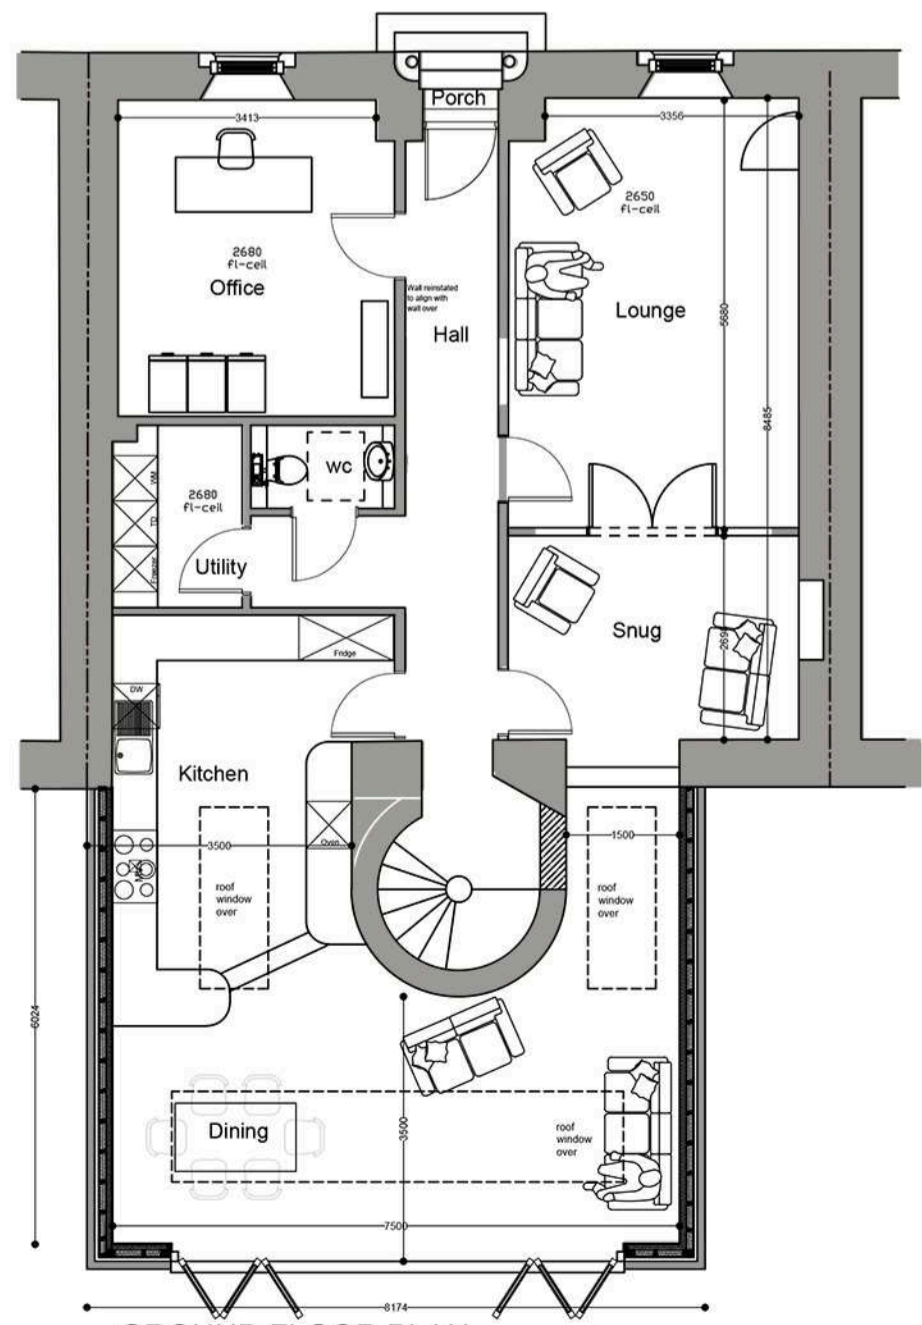

GROUND FLOOR PLAN

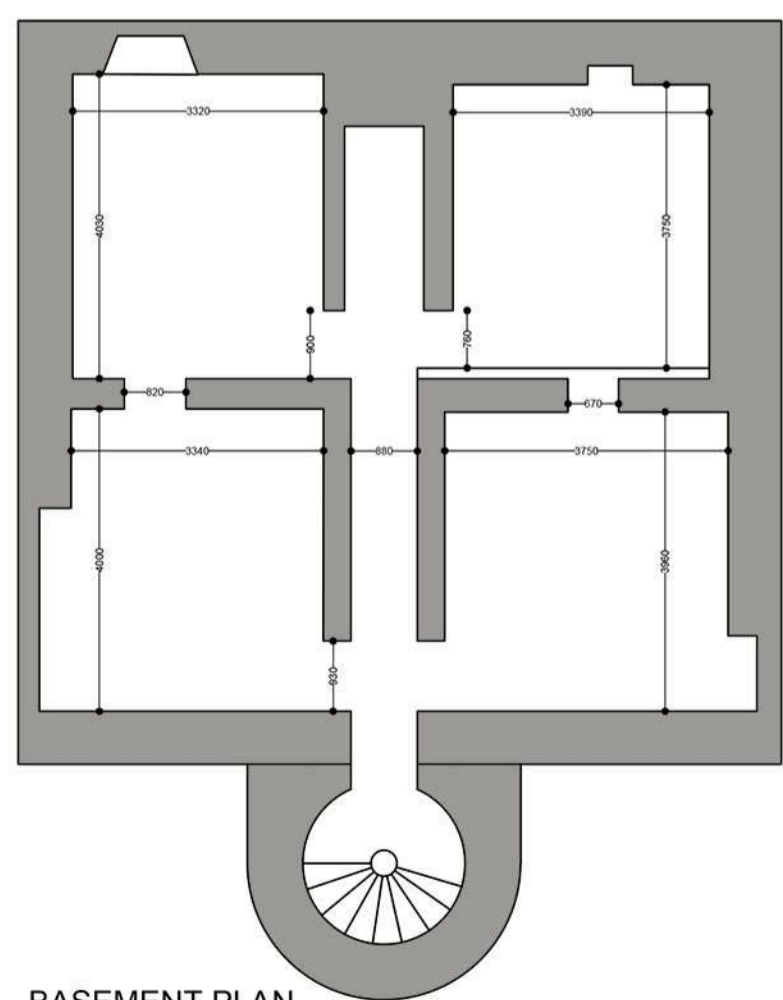

BASEMENT PLAN

 

C 18.02.2021 Plan amended
 B 17.02.2021 Plan amended
 A 03.02.2021 Plan amended

rev	date	description	by



Client
 Mr Alec Blakely
 project
 20 Montgomery Street
 Eaglesham

drawing title
 Proposed plans and elevations

scale	drawn	date
1:100 @ A1	MBC	DEC 2020

drawing number
 2002.L02.02
 rev
 C