



REVISIONS

Rev No	Description	Date
-	FORMAL PLANNING ISSUE	22.02.2021

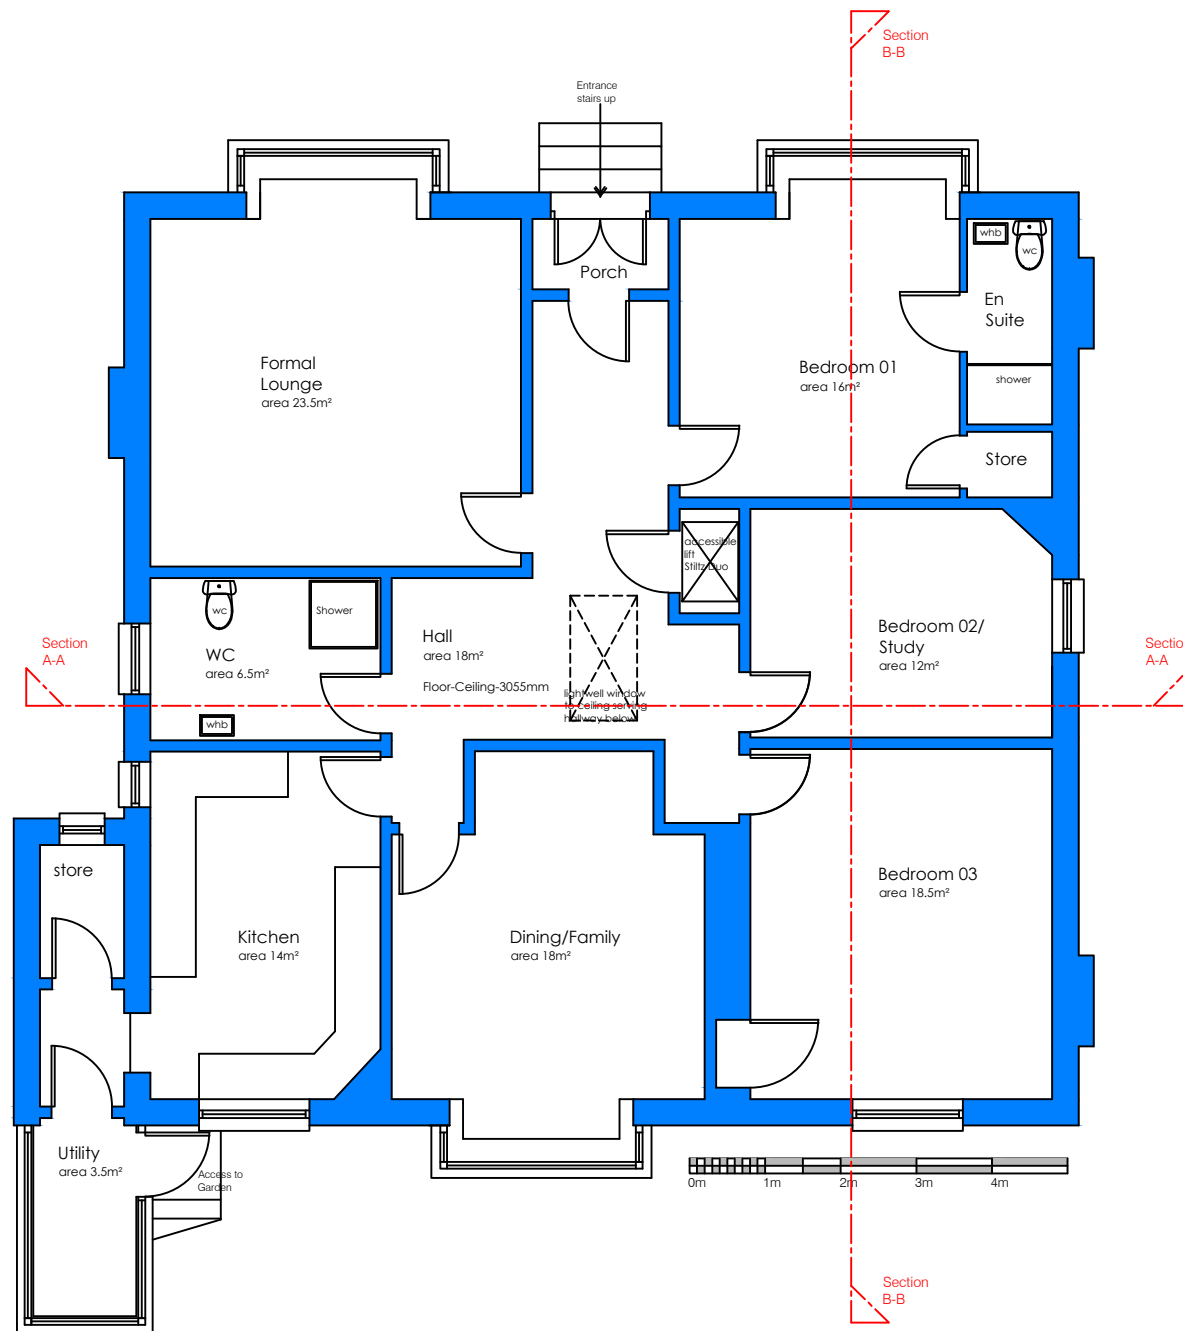

PL 0 Existing Ground Floor Plan
001 Scale 1:100

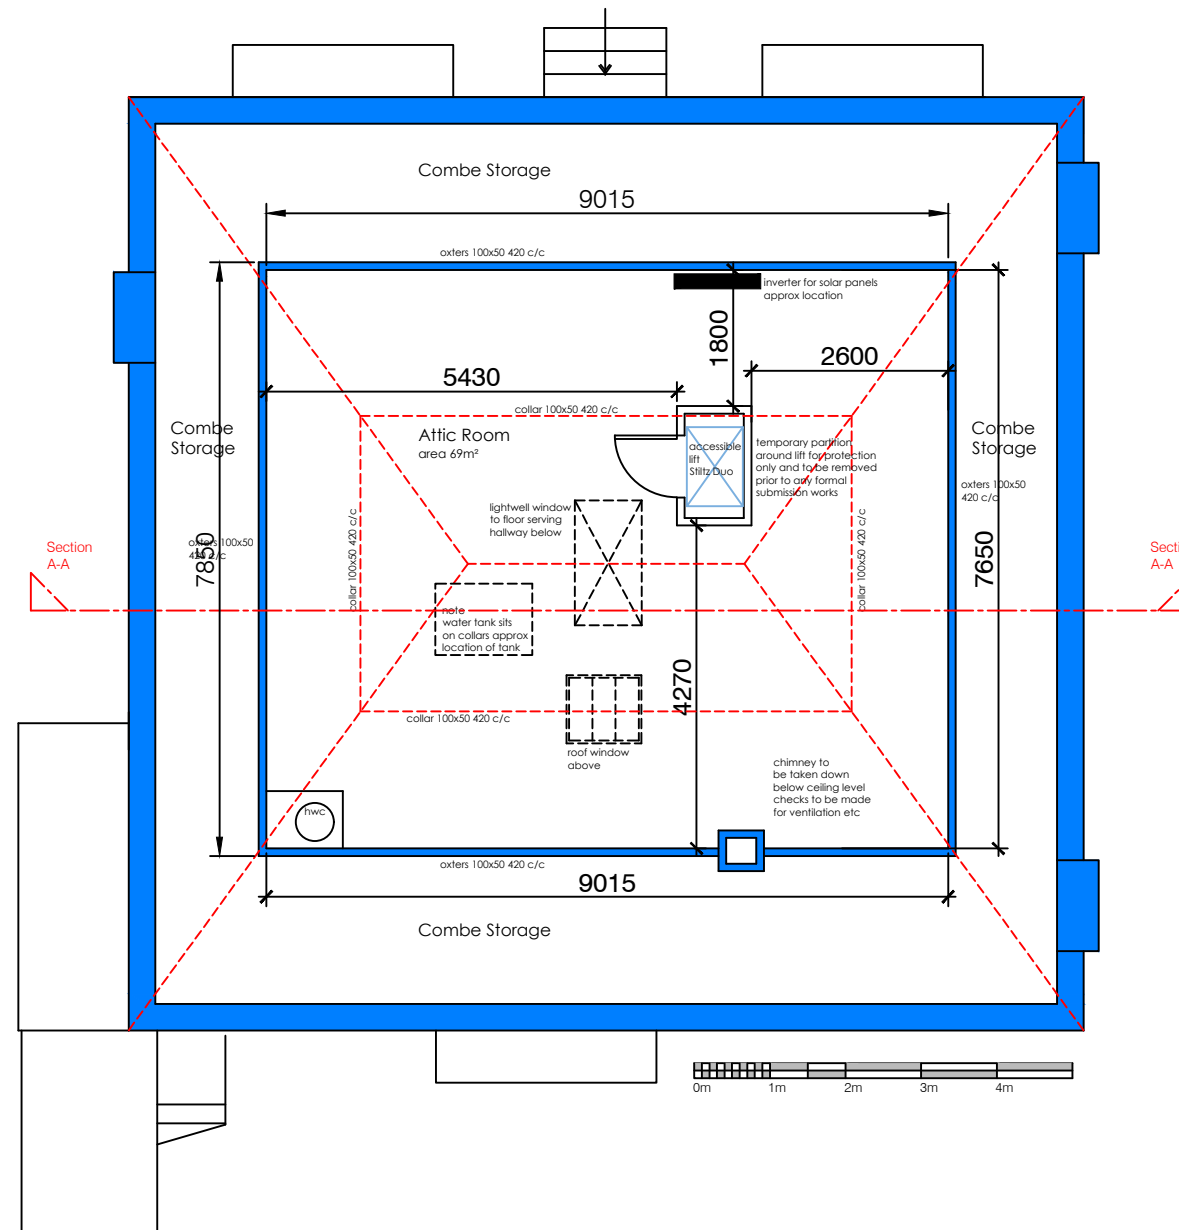

PL 0 Existing First Floor Plan
001 Scale 1:100

Client	Mr & Mrs Turnbull	
Job Title	Attic Conversion No.24 Forres Avenue, Giffnock East Renfrewshire, G46 6LQ	
Drawing Title	Existing Ground Floor Plan Scale 1:100 Existing First Floor Plan Scale 1:100	
Scale	Date	Drawn By
1:100@ A3	February 2021	ST
Job No	Drawing No	Checked
20-031	PL 0 001	

archiSTarchi
SPACES - PLACES - ARCHITECTURE

t: 07840 892 644
e: archistarchi@gmail.com

PLANNING