



REVISIONS

Rev No	Description	Date
-	FORMAL PLANNING ISSUE	11.03.2021

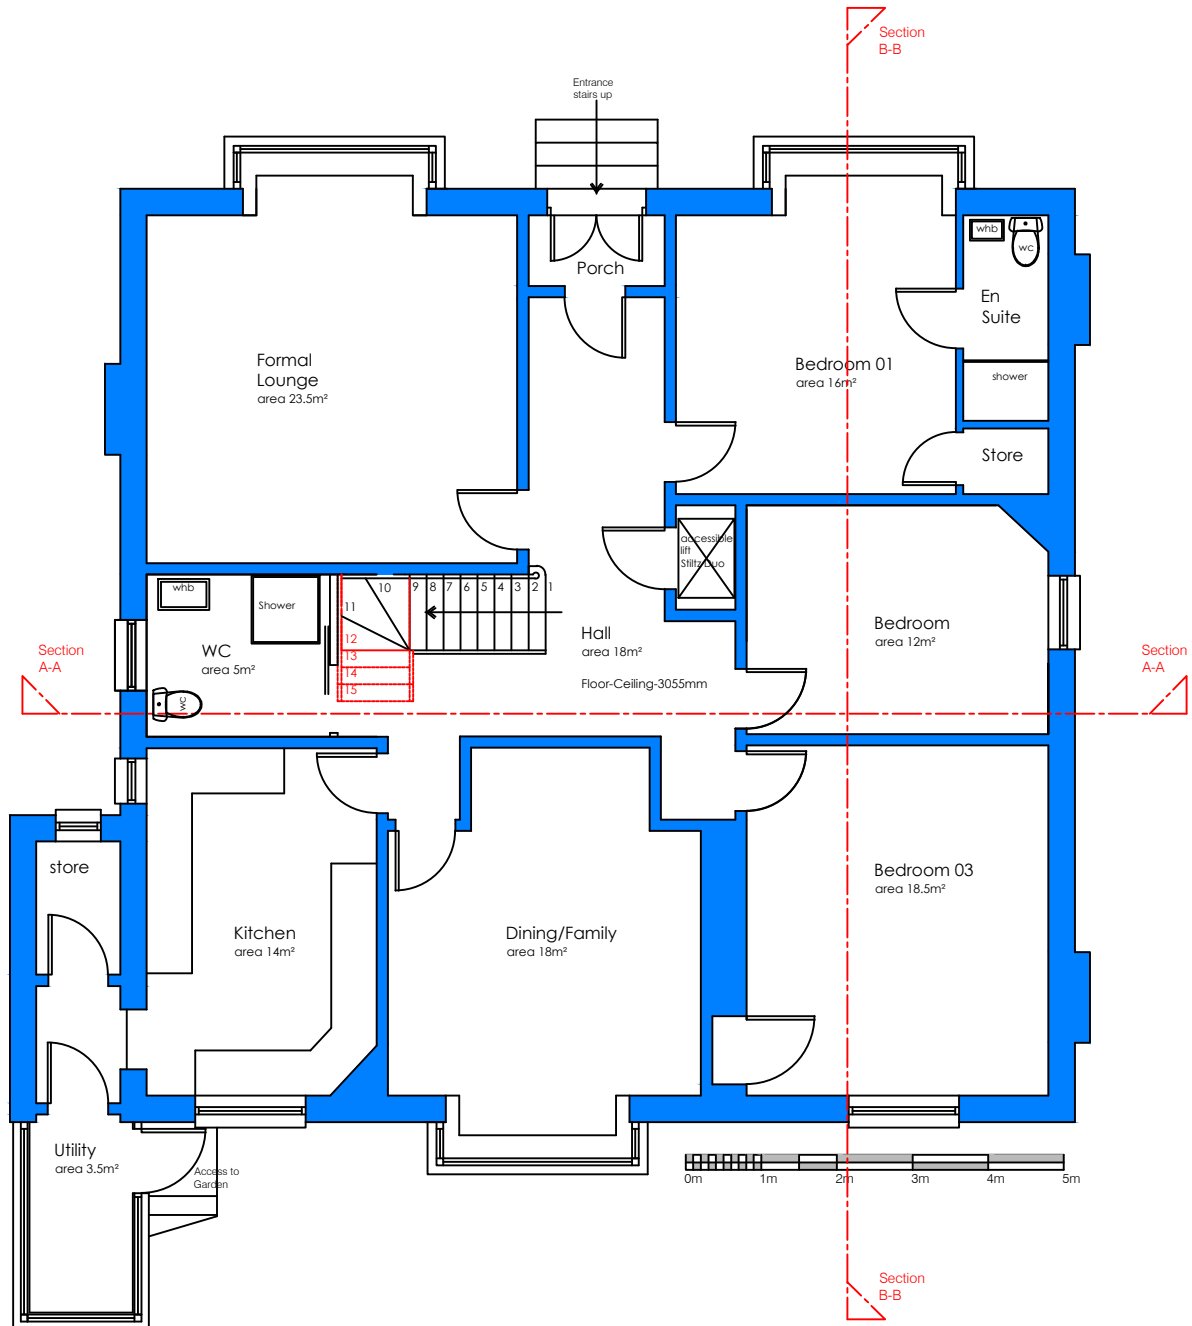

PL 0 Proposed Ground Floor Plan
Scale 1:100

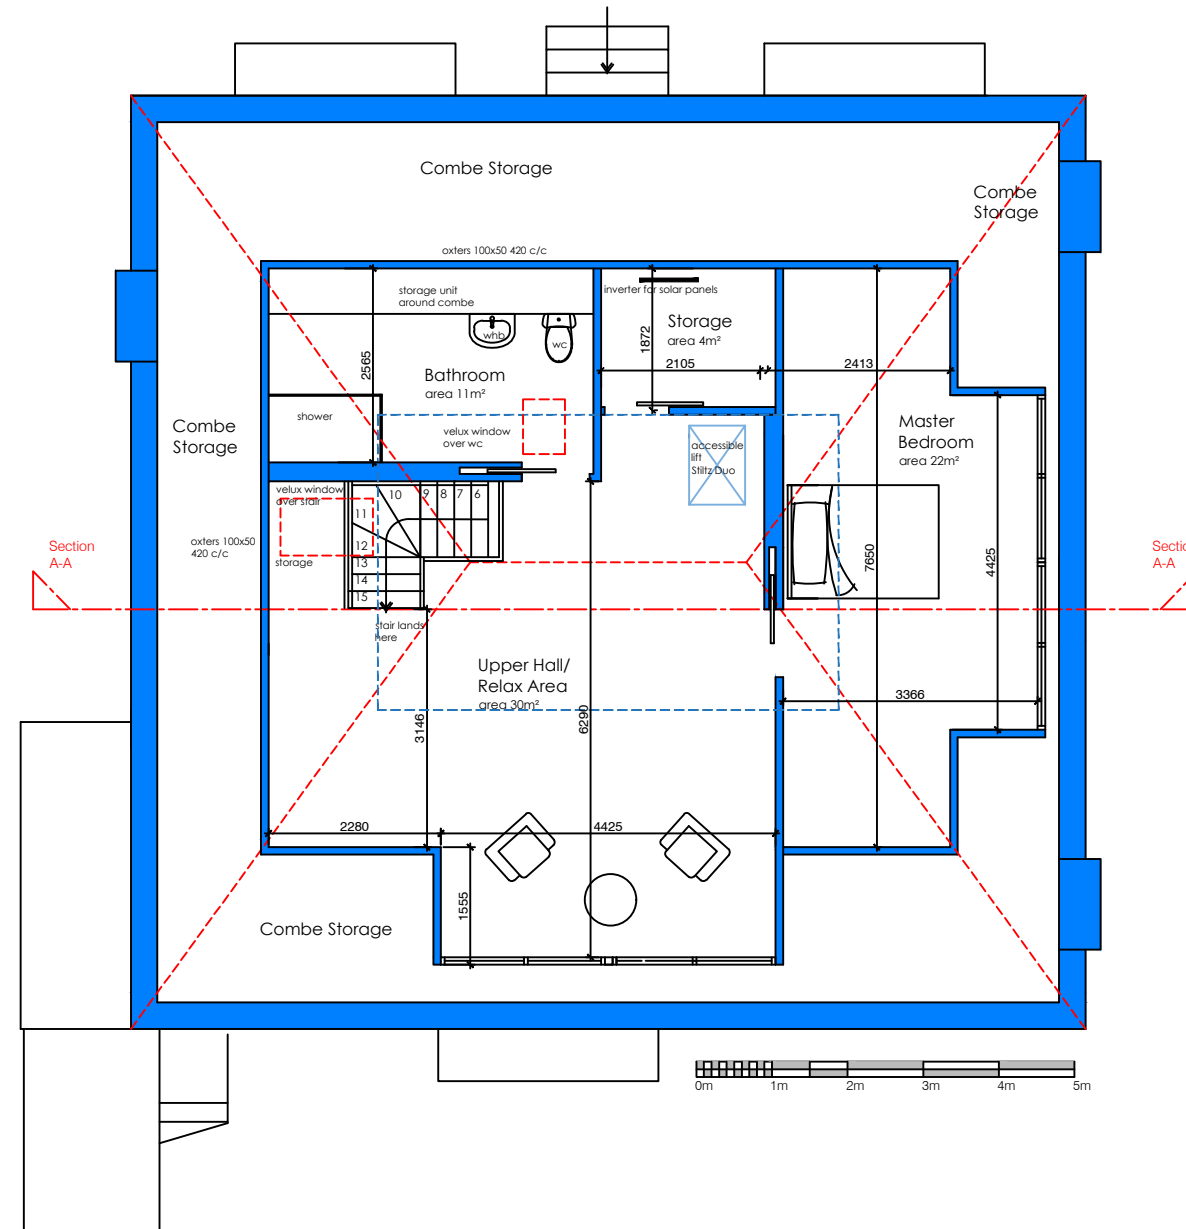

PL 0 Proposed First Floor Plan
Scale 1:100

Client Mr & Mrs Turnbull		
Job Title Attic Conversion No.24 Forres Avenue, Giffnock East Renfrewshire, G46 6LQ		
Drawing Title Proposed Ground Floor Plan Scale 1:100 Proposed First Floor Plan Scale 1:100		
Scale 1:100@ A3	Date February 2021	Drawn By ST
Job No 20-031	Drawing No PL 0 100	Checked

archiSTarchi
SPACES - PLACES - ARCHITECTURE

t: 07840 892 644
e: archistarchi@gmail.com

PLANNING