



**REVISIONS**


Rev No	Description	Date
-	FORMAL PLANNING ISSUE	11.03.2021

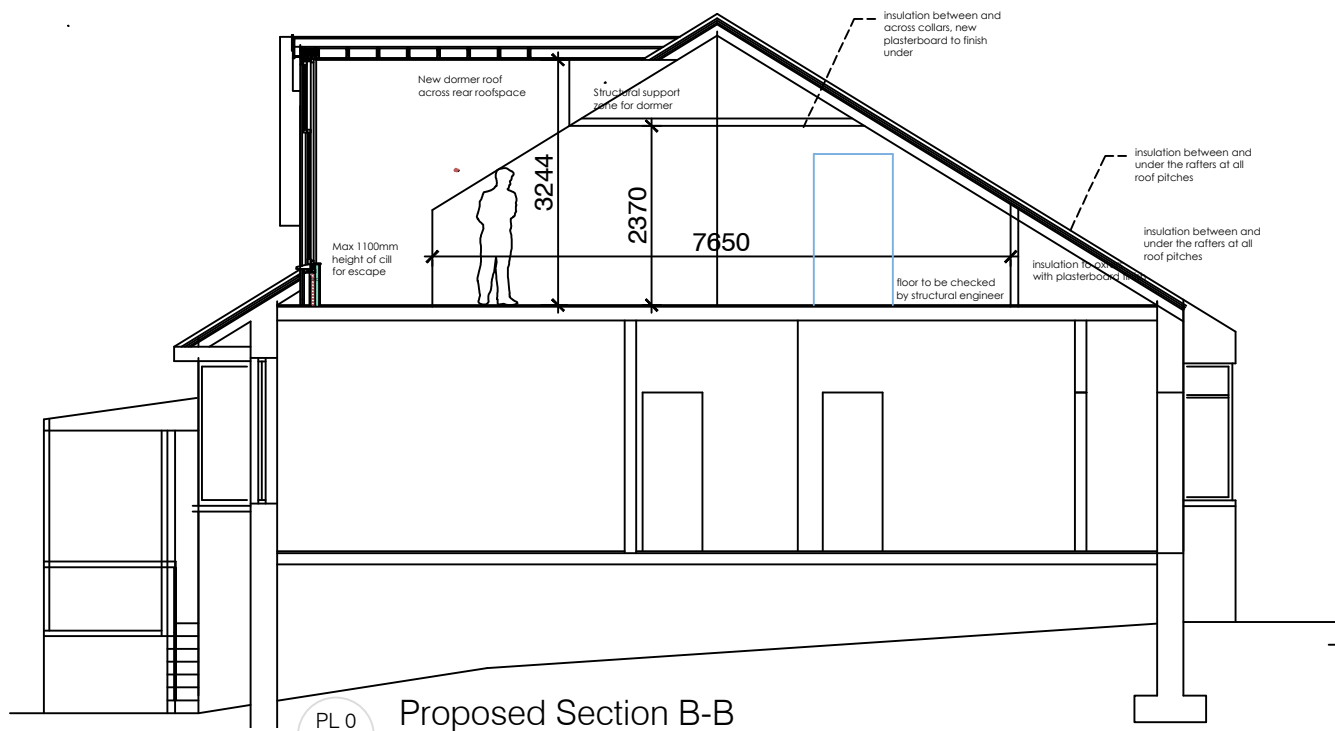


PL 0  
102  
**Proposed Section B-B**  
Scale 1:100

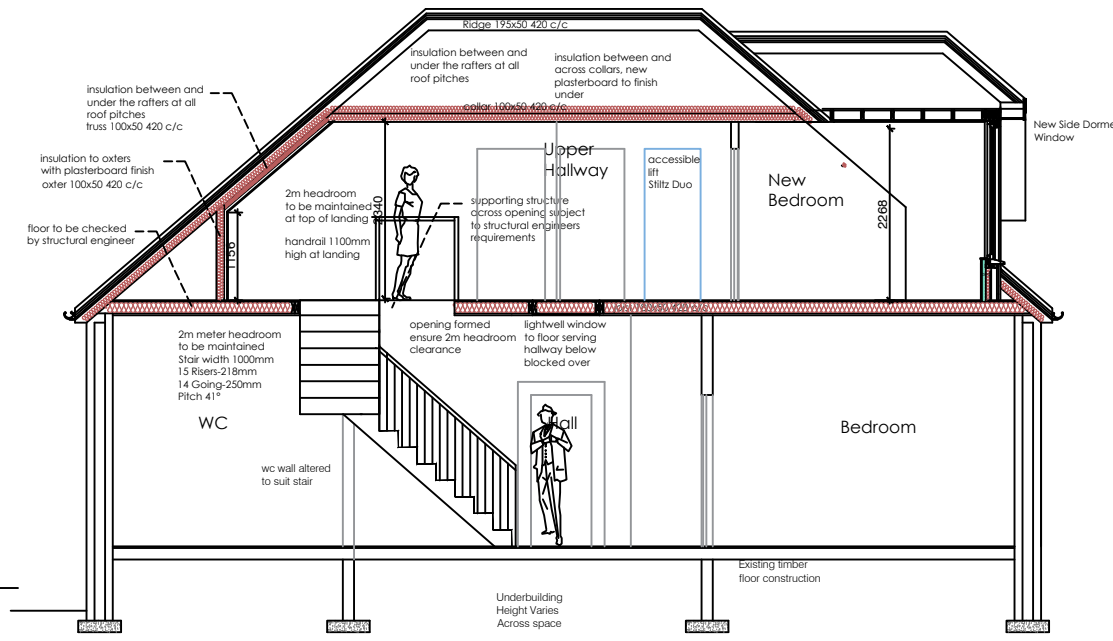

PL 0  
102  
**Proposed Typical Design Section A-A**  
Scale 1:100

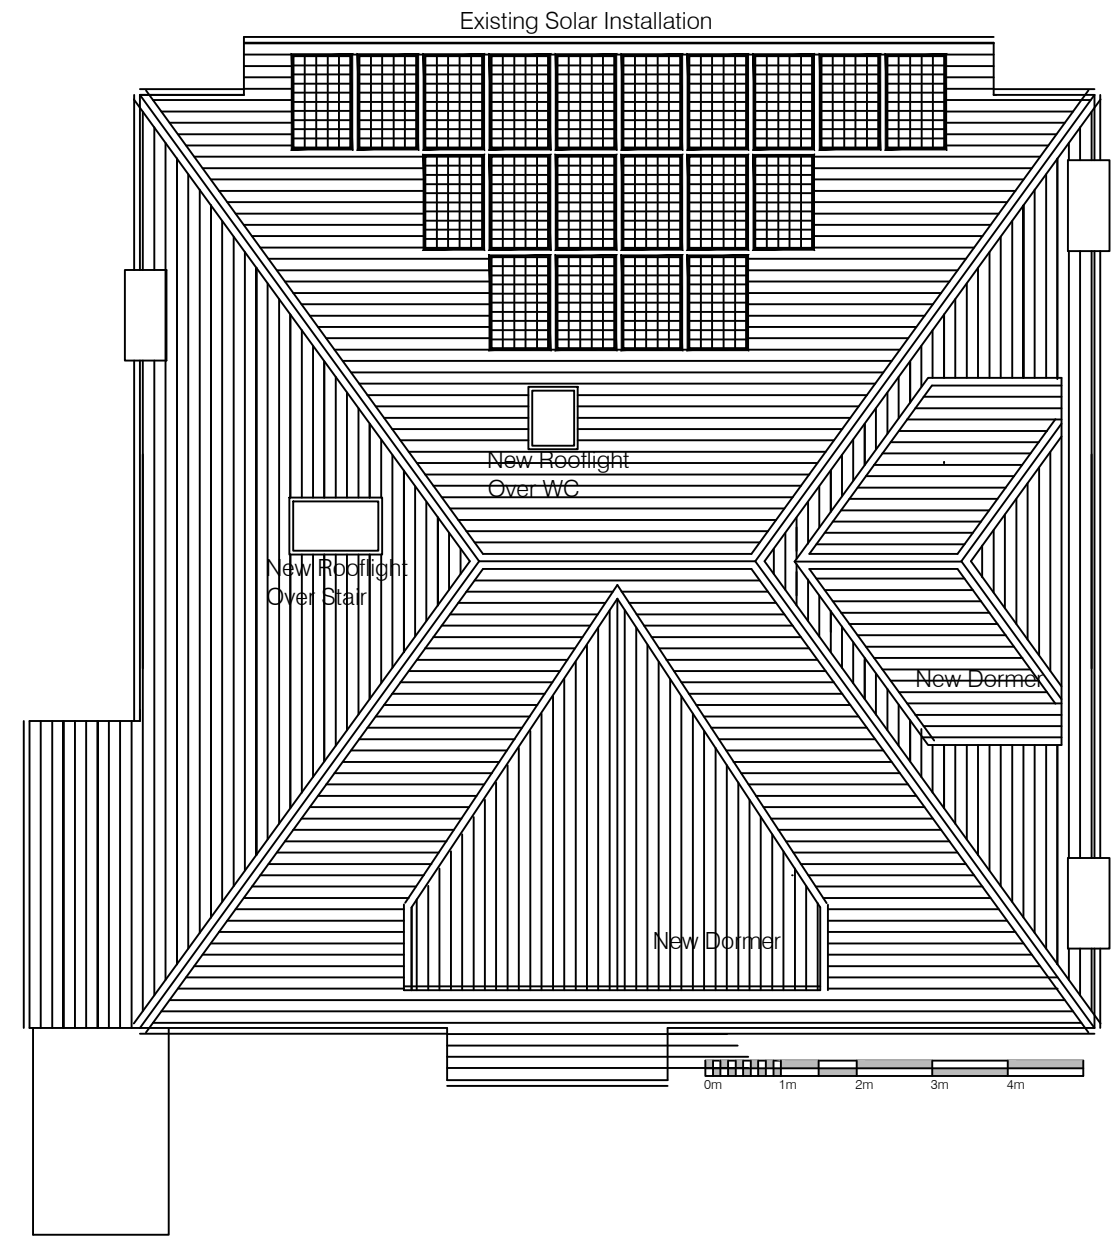

PL 0  
102  
**Proposed Roof Plan**  
Scale 1:100

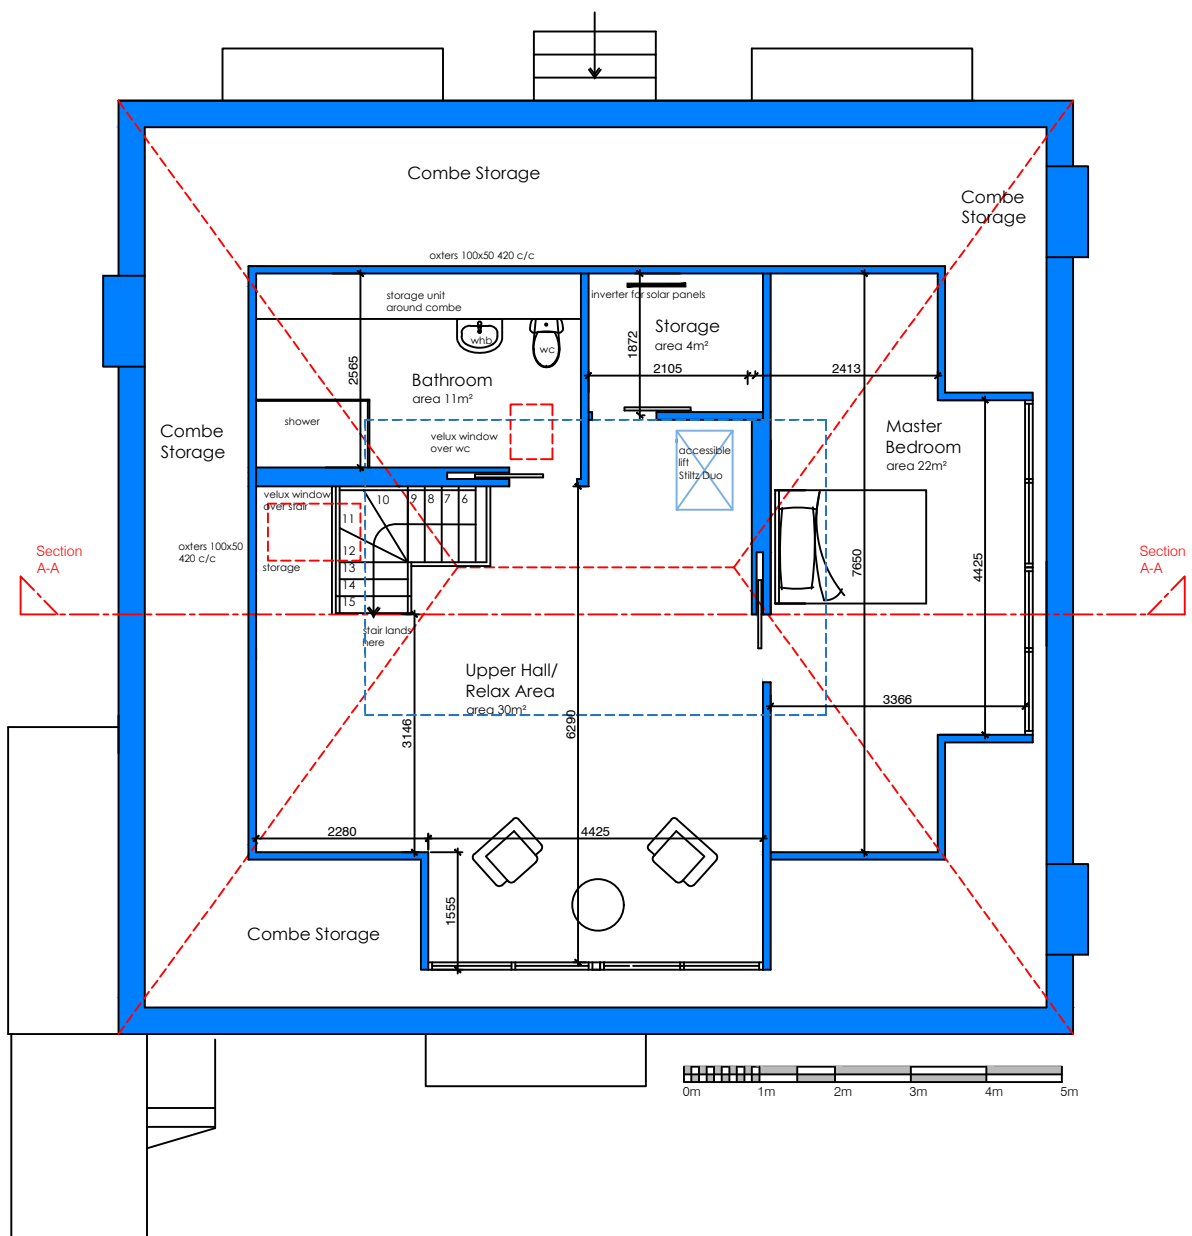

PL 0  
102  
**Proposed First Floor Plan**  
Scale 1:100

**Proposed Materials**  
**Roof** - Grey Slate as existing  
**Dormer** - Grey Slate as existing  
**Dormer Fascias etc** - White  
**Walls** - White Render no change  
**Windows & Doors** - White Upvc  
**Rainwater Goods** - White no change

Client Mr & Mrs Turnbull		
Job Title Attic Conversion No.24 Forres Avenue, Giffnock East Renfrewshire, G46 6LQ		
Drawing Title Proposed Roof and First Floor Plans Scale 1:100 Proposed Typical Design Sections Scale 1:100		
Scale 1:100@ A3	Date February 2021	Drawn By ST
Job No 20-031	Drawing No PL 0 102	Checked

**archiSTarchi**  
SPACES - PLACES - ARCHITECTURE

t: 07840 892 644  
e: archistarchi@gmail.com

**PLANNING**