


REVISIONS

Rev No	Description	Date
-	FORMAL PLANNING ISSUE	22.02.2021



PL 0
002 Existing Rear/North East Elevation
Scale 1:100

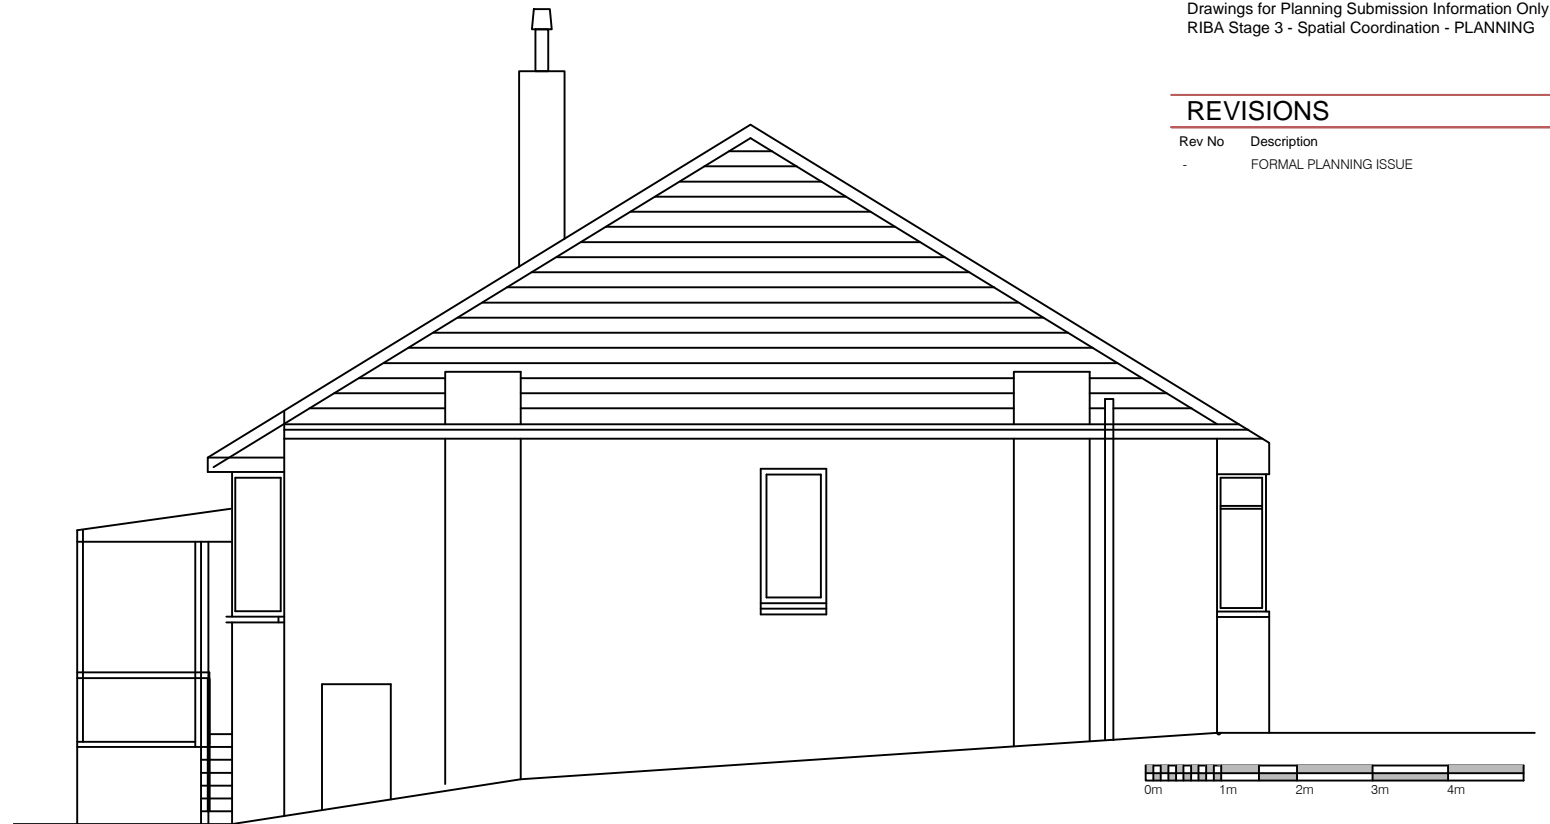

PL 0
002 Existing Side/North West Elevation
Scale 1:100



PL 0
002 Existing Side/South East Elevation
Scale 1:100



PL 0
002 View to Rear Elevation
nts

Existing Materials
Roof - Grey Slate
Walls - White Render
Windows & Doors - White Upvc
Rainwater Goods - White

Client Mr & Mrs Turnbull		
Job Title Attic Conversion No.24 Forres Avenue, Giffnock East Renfrewshire, G46 6LQ		
Drawing Title Existing Elevations Scale 1:100		
Scale 1:100@ A3	Date February 2021	Drawn By ST
Job No 20-031	Drawing No PL 0 002	Checked

archiSTarchi
SPACES - PLACES - ARCHITECTURE

t: 07840 892 644
e: archistarchi@gmail.com

PLANNING