



**REVISIONS**


Rev No	Description	Date
-	FORMAL PLANNING ISSUE	22.01.2021

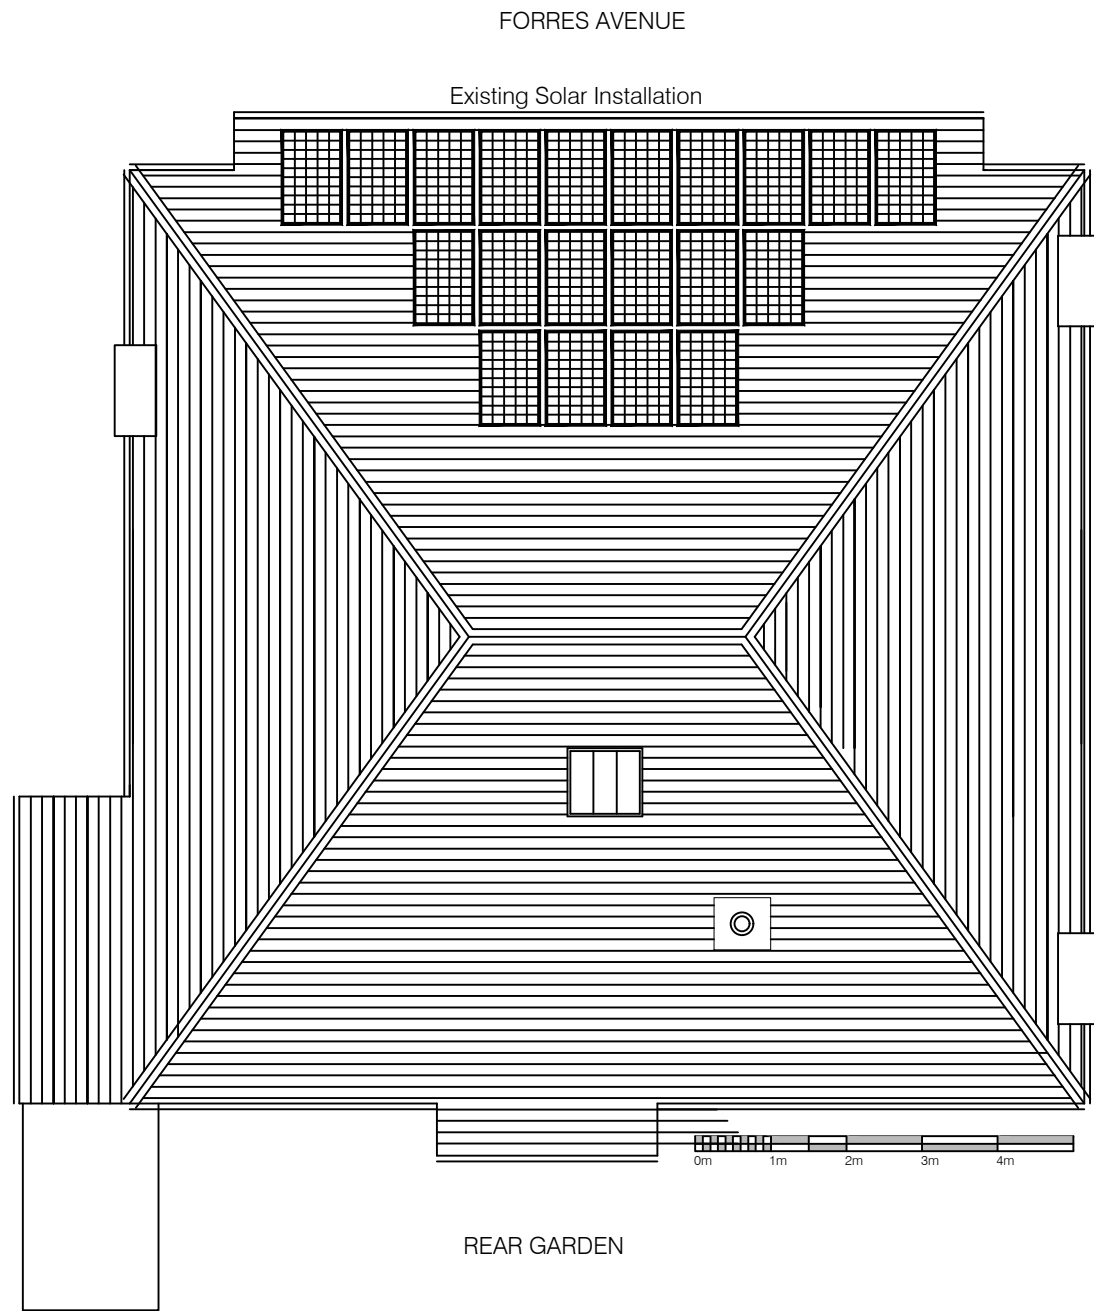

PL 0  
003  
Existing Roof Floor Plan  
Scale 1:100

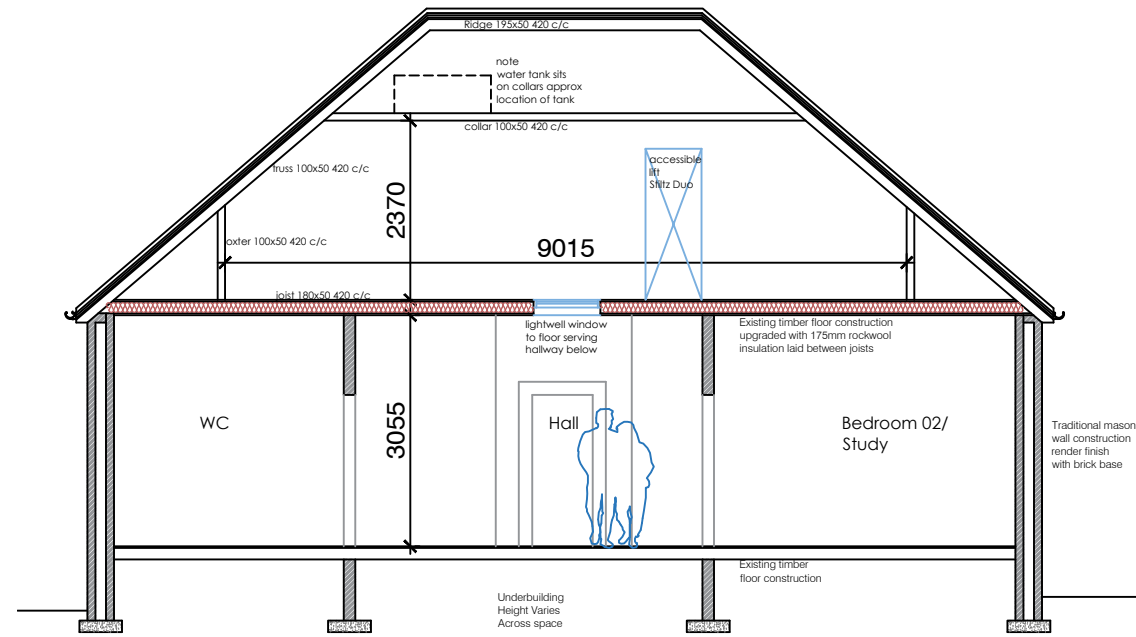

PL 0  
003  
Existing Design Section A-A  
Scale 1:100

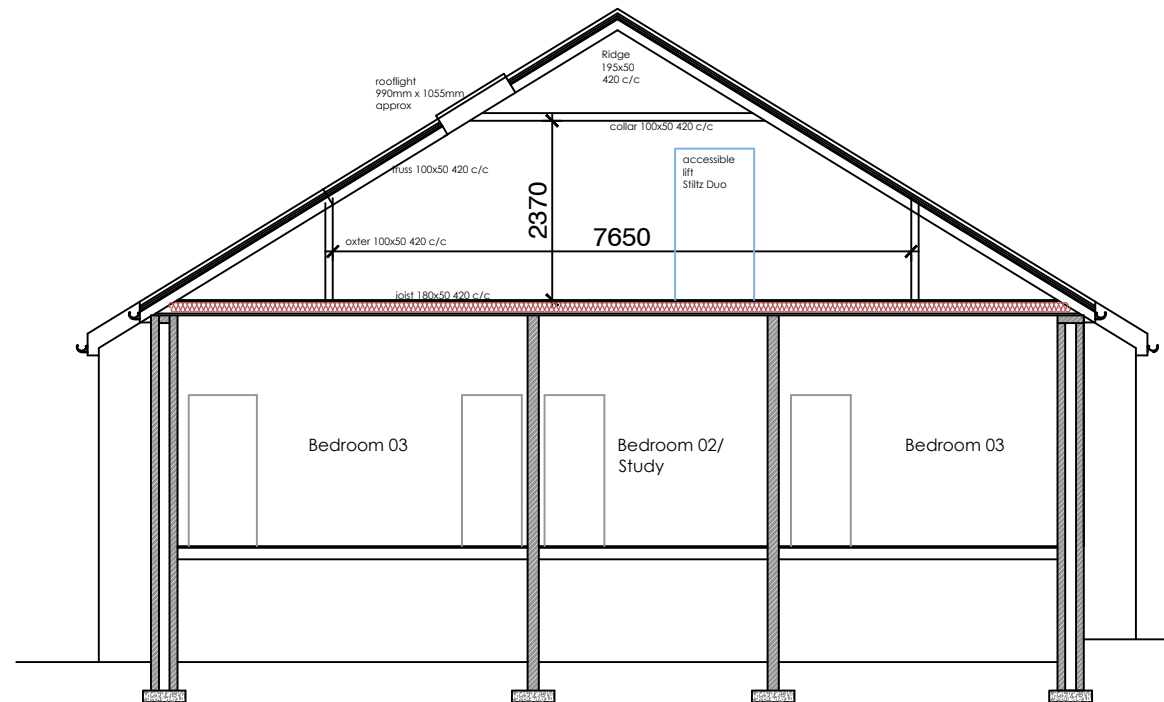

PL 0  
003  
Existing Design Section B-B  
Scale 1:100

**Existing Materials**  
**Roof - Grey Slate**  
**Walls - White Render**  
**Windows & Doors - White Upvc**  
**Rainwater Goods - White**

Client Mr & Mrs Turnbull		
Job Title Attic Conversion No.24 Forres Avenue, Giffnock East Renfrewshire, G46 6LQ		
Drawing Title Existing Ground Floor Plan Scale 1:100 Existing Section A-A Scale 1:100 Existing Section B-B Scale 1:100		
Scale 1:100@ A3	Date February 2021	Drawn By ST
Job No 20-031	Drawing No PL 0 003	Checked

**archiSTarchi**  
SPACES - PLACES - ARCHITECTURE

t: 07840 892 644  
e: archistarchi@gmail.com

PLANNING