

RAVENSPARK F.S  
GENERAL SPECIFICATION:

WALLS & CLADDING  
ABOVE GF FLOOR LEVEL  
COMPOSITE PANEL CLADDING SYSTEM WITH TOP-HAT JOINTS  
PRE-COAT STEEL OUTER SKIN WITH SECRET-JOINTS, PUR INSULATION CORE  
PRE-COAT STEEL INNER SKIN (generally lined with plasterboard or fire-liner board)  
TYPICAL PANELS 1000mm MODULAR HEIGHT  
MAX LENGTH 7800mm (Provisional)  
EXTERNAL COLOUR (Panels & top-hats) RAL 2010 (Orange / Brown)

BELOW GF FLOOR LEVEL  
FAIR-FACED CONCRETE BLOCKWORK 450 X 225mm MODULE  
STRETCHER-BOARD WITH 10MM MORTAR JOINTS  
COLOUR RAL 1015 (approx) LIGHT IVORY

BELOW DPC LEVEL (REAR SUNKEN AREA)  
ENGINEERING BRICK STRETCHER-BOARD WITH 10mm JOINTS

SHOPFRONT & WINDOWS  
COLOUR OF ALL EXPOSED FRAMING -RAL 8023 (PRANGE / BROWN)  
POLYESTER POWDER-COATED EXTRUDED ALUMINIUM PROFILES, WITH GASKET SEALS  
DOUBLE GLAZED SEALED UNITS, TOUGHENED AS REQUIRED  
AUTOMATED SLIDING ENTRANCE DOORS  
NIGHT-PAY WITH STAINLESS STEEL TRAY AT CONSOLE POSITION  
INSULATED PRE-COAT STEEL CLADDING PANELS TO INFILL AREAS




DOORS  
STORE AND FIRE EXIT DOORS IN PRE-PAINTED STEEL WITH SS IRONMONGERY

ROOF & GUTTERS  
PROFIED COMPOSITE PANEL ROOFING IN 1000mm MODULAR WIDTHS  
WITH MICRO-EMBOSSD SURFACE FINISH IN DARK GREY (RAL 7043)  
COLOUR-CAPPED FIXINGS TO MATCH ROOFIN MATERIAL  
GUTTERS POWDER-COATED CHANNEL-PROFILE ALUMINIUM (Dark grey to match roofing)  
IN 3-metre LENGTH SWITH BUTTSTRAP JOINTS  
DOWNPIPES POWDER-COATED BOX-SECTION ALUMINIUM TO MATCH GUTTERS

FASCIAS  
PPC ALUMINIUM RAL 8023 (ORANGE / BROWN) WITH BUTTSTRAP JOINTS

CANOPY  
PAINTED RUST-PROOFED STEEL STRUCTURE AND FASCIAS, SOFFITS IN WHITE PROFIED STEEL  
CANOPY STANCHIONS PAINTED WHITE

FENCING  
VERTICAL TIMBER PLANK FENCING -75mm & 200mm WIDTHS, 25mm GAPS  
ACCOYA-TREATED FOR DURABILITY, WITH STAINED FINISH (SADOLIN) MID-BROWN COLOUR

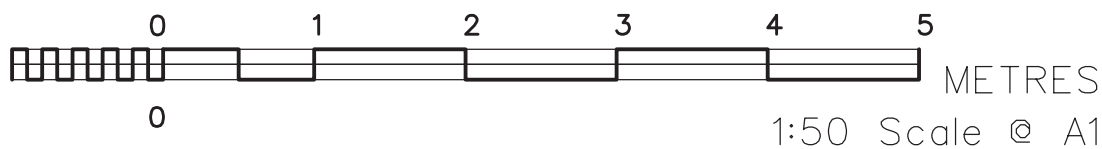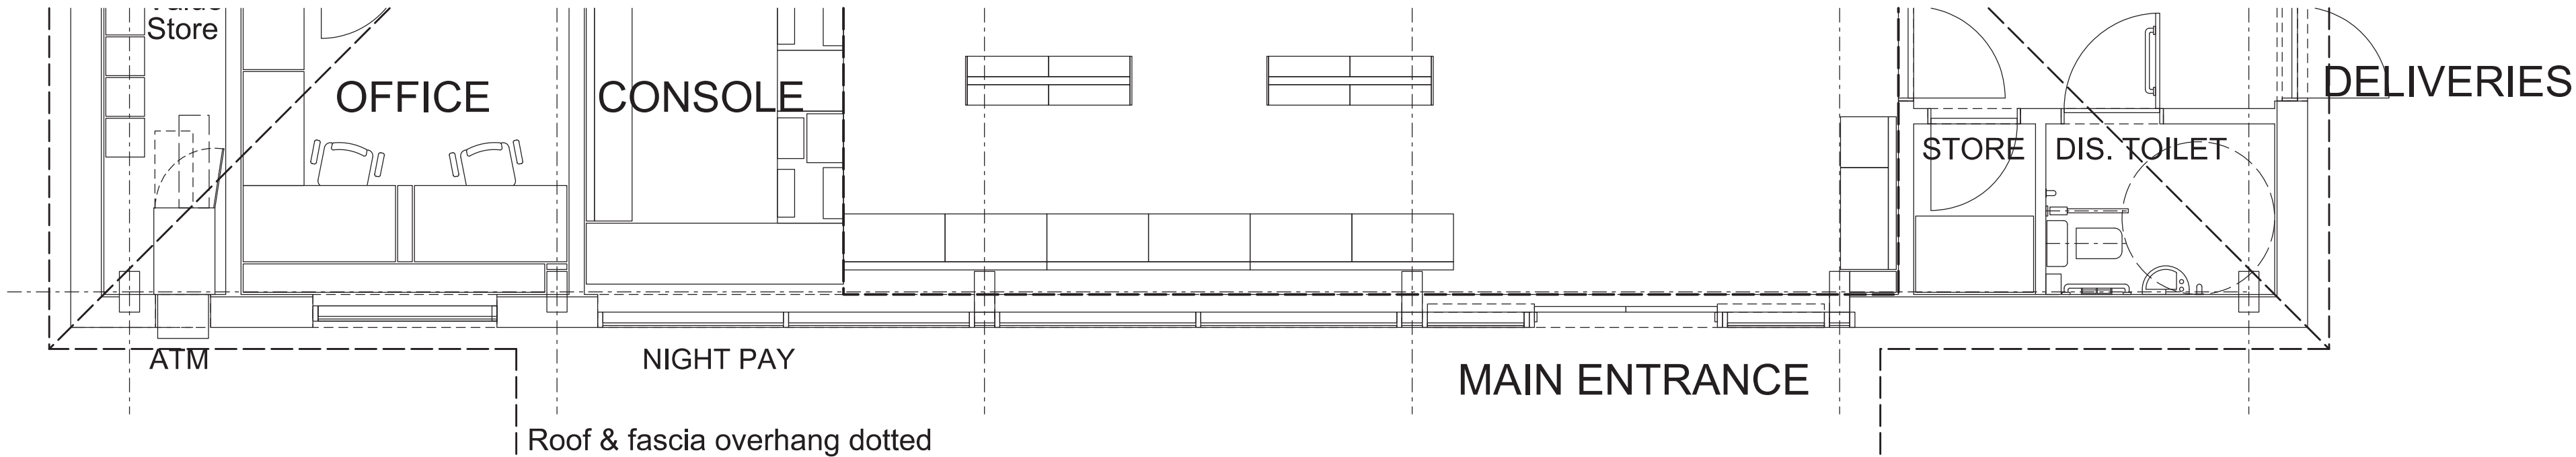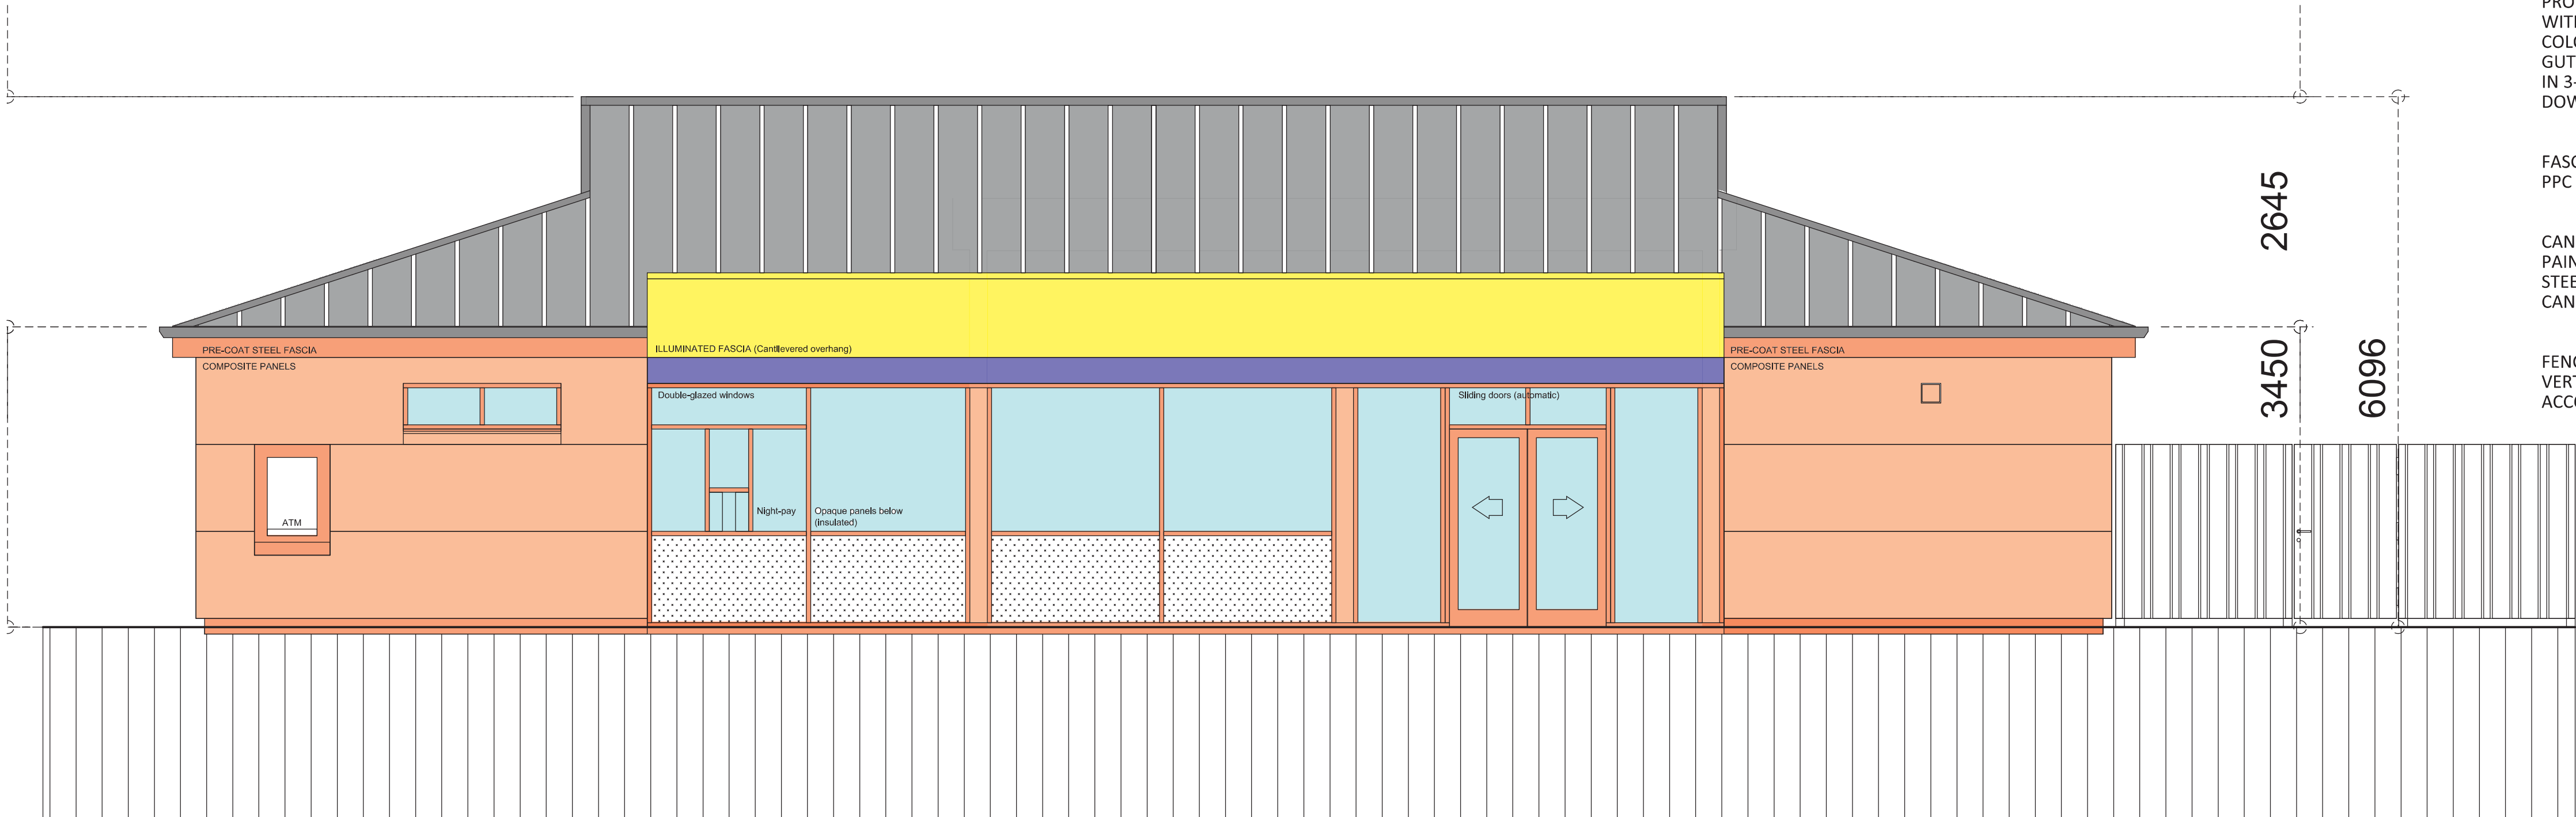

REV.	DATE	DESCRIPTION	DRAWN	REV.	DATE	DESCRIPTION	DRAWN	MACKENZIE ARCHITECTS		
		INITIAL DRAWING						ALEX. S. MACKENZIE & PARTNERS CHARTERED ARCHITECTS PO BOX 2853 BEARSDEN GLASGOW UK G61 9DT (T): 0141 942 6222 (w): www.mackenzie-projects.com (e): info@mackenzie-projects.com		
A	Oct 20	Building extended to rear (gross)						PROJECT TITLE PROPOSED REDEVELOPMENT RAVENSPARK F.S. KILWINNING RD. IRVINE		JOB NO. 4336
B	Nov 20	Canopy link removed						DRAWING TITLE SALES BUILDING FRONT ELEVATION (NORTH) -AS PROPOSED		DWG NO. 14 c
C	Feb 21	Scl e noted (1:50 @ A1) Spec. added								