


© Smart Architecture Ltd.  
 Copyrights reserved.  
 Use figure dimensions only.  
 Do not scale from this drawing.  
 All levels and dimensions to be checked on site by contractor. Any discrepancy to be verified by the Architect before proceeding.  
 Drawing to be read in conjunction with all relevant SA drawings and specification clauses.  
 The Contractor and relevant fabricated products to be built to current British and European Standards.  
 This drawing must not be used for Land Transfer unless stated as 'Conveyance'.  
 This drawing and its subject matter are the confidential property of Smart Architecture Ltd and shall not be copied, reproduced, used or disclosed to others without the prior written authority of Smart Architecture Ltd.




Front West Elevation

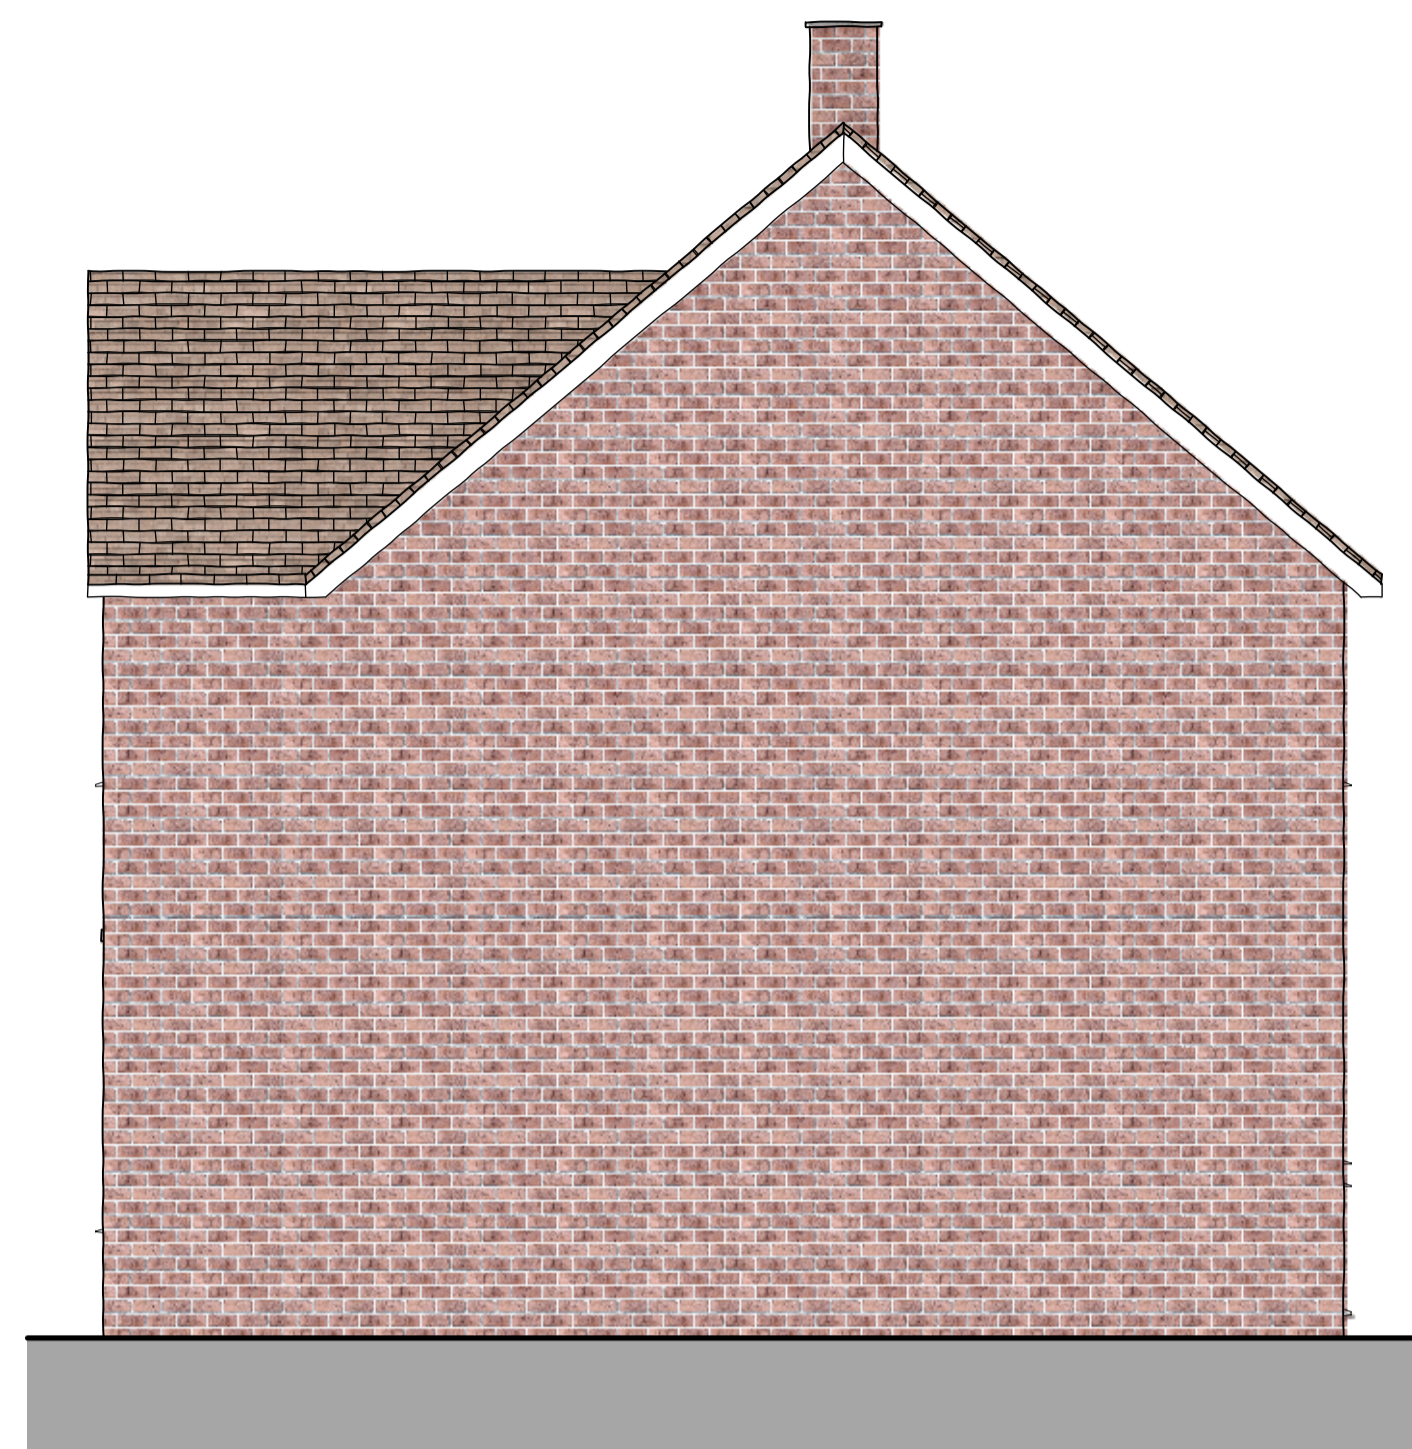

South Elevation



Garden East Elevation

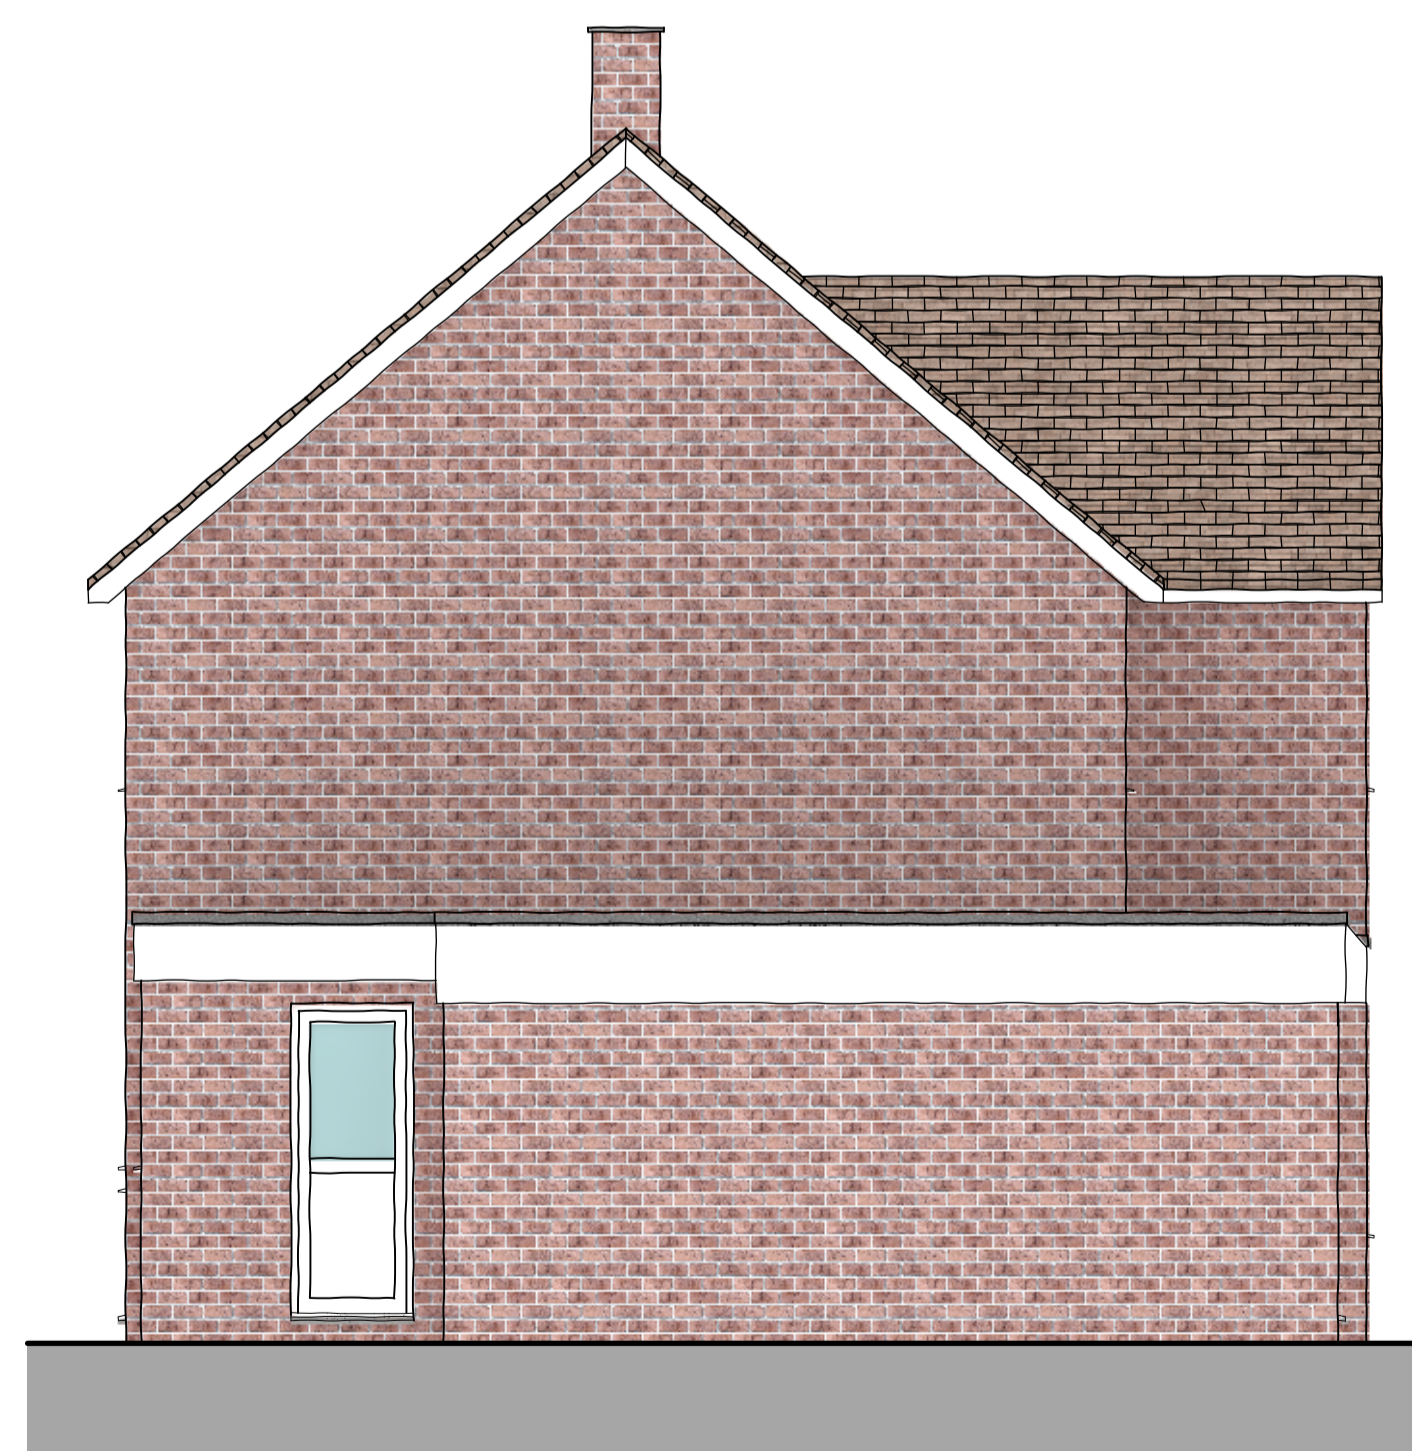

North Elevation

Notes:

Health & Safety notes:

no	revision details	by	date
A	Scale Bar Added		01/10/2020



20 Facebook, Maidstone, Kent, TN11 9HT  
 Tel: 01782 822500  
 email: jmh@smartarchitecture.co.uk  
 web: www.smartarchitecture.co.uk

status: **PLANNING**

client: **Mr A. Slater**

project: **Proposed Extensions  
 79C Frant Rd, Tunbridge Wells  
 Kent TN2 5LP**

title: **Existing Elevations**

scale: **1:50 @ A1**

checked: JL date: 16.12.2020

originated: OL date: 16.12.2020

drawing number: 2051 - 05 revision: A

