



ROOF PLAN
SCALE 1:200




ORDINANCE SURVEY
SCALE 1:1000

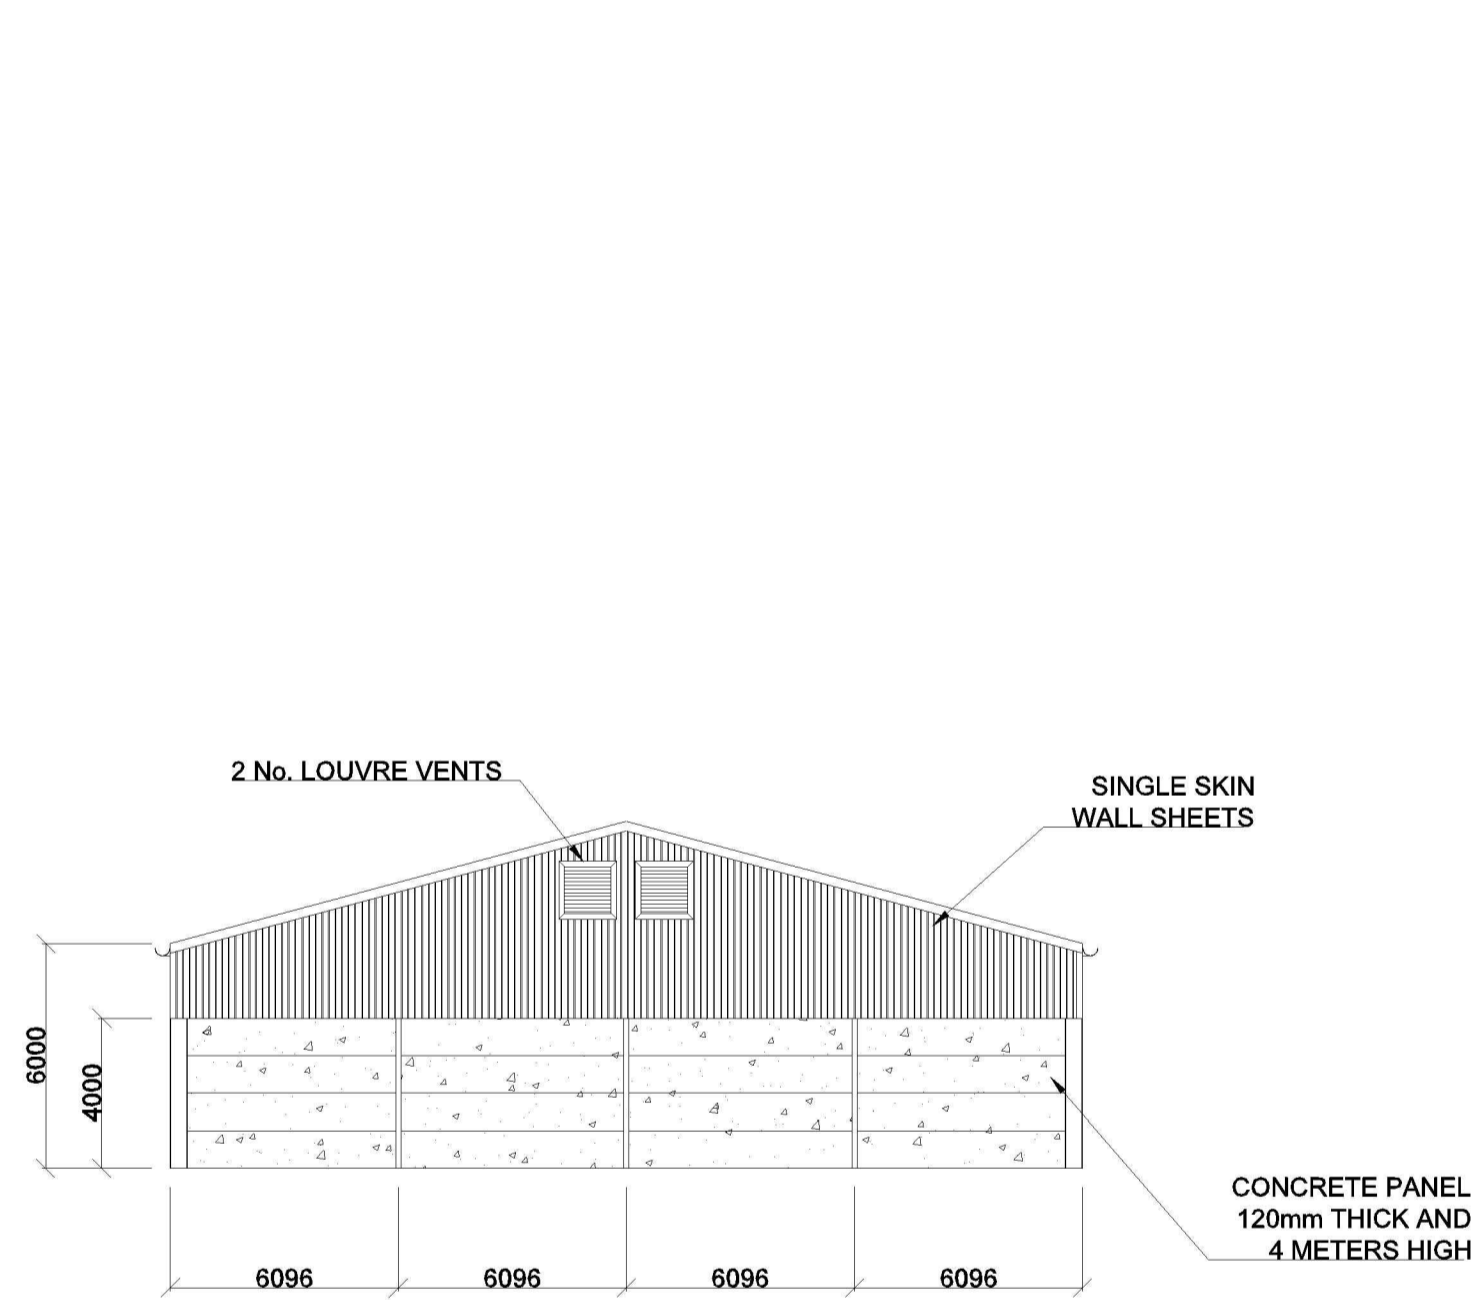


GABLE VIEW - NORTH WEST
SCALE 1:200

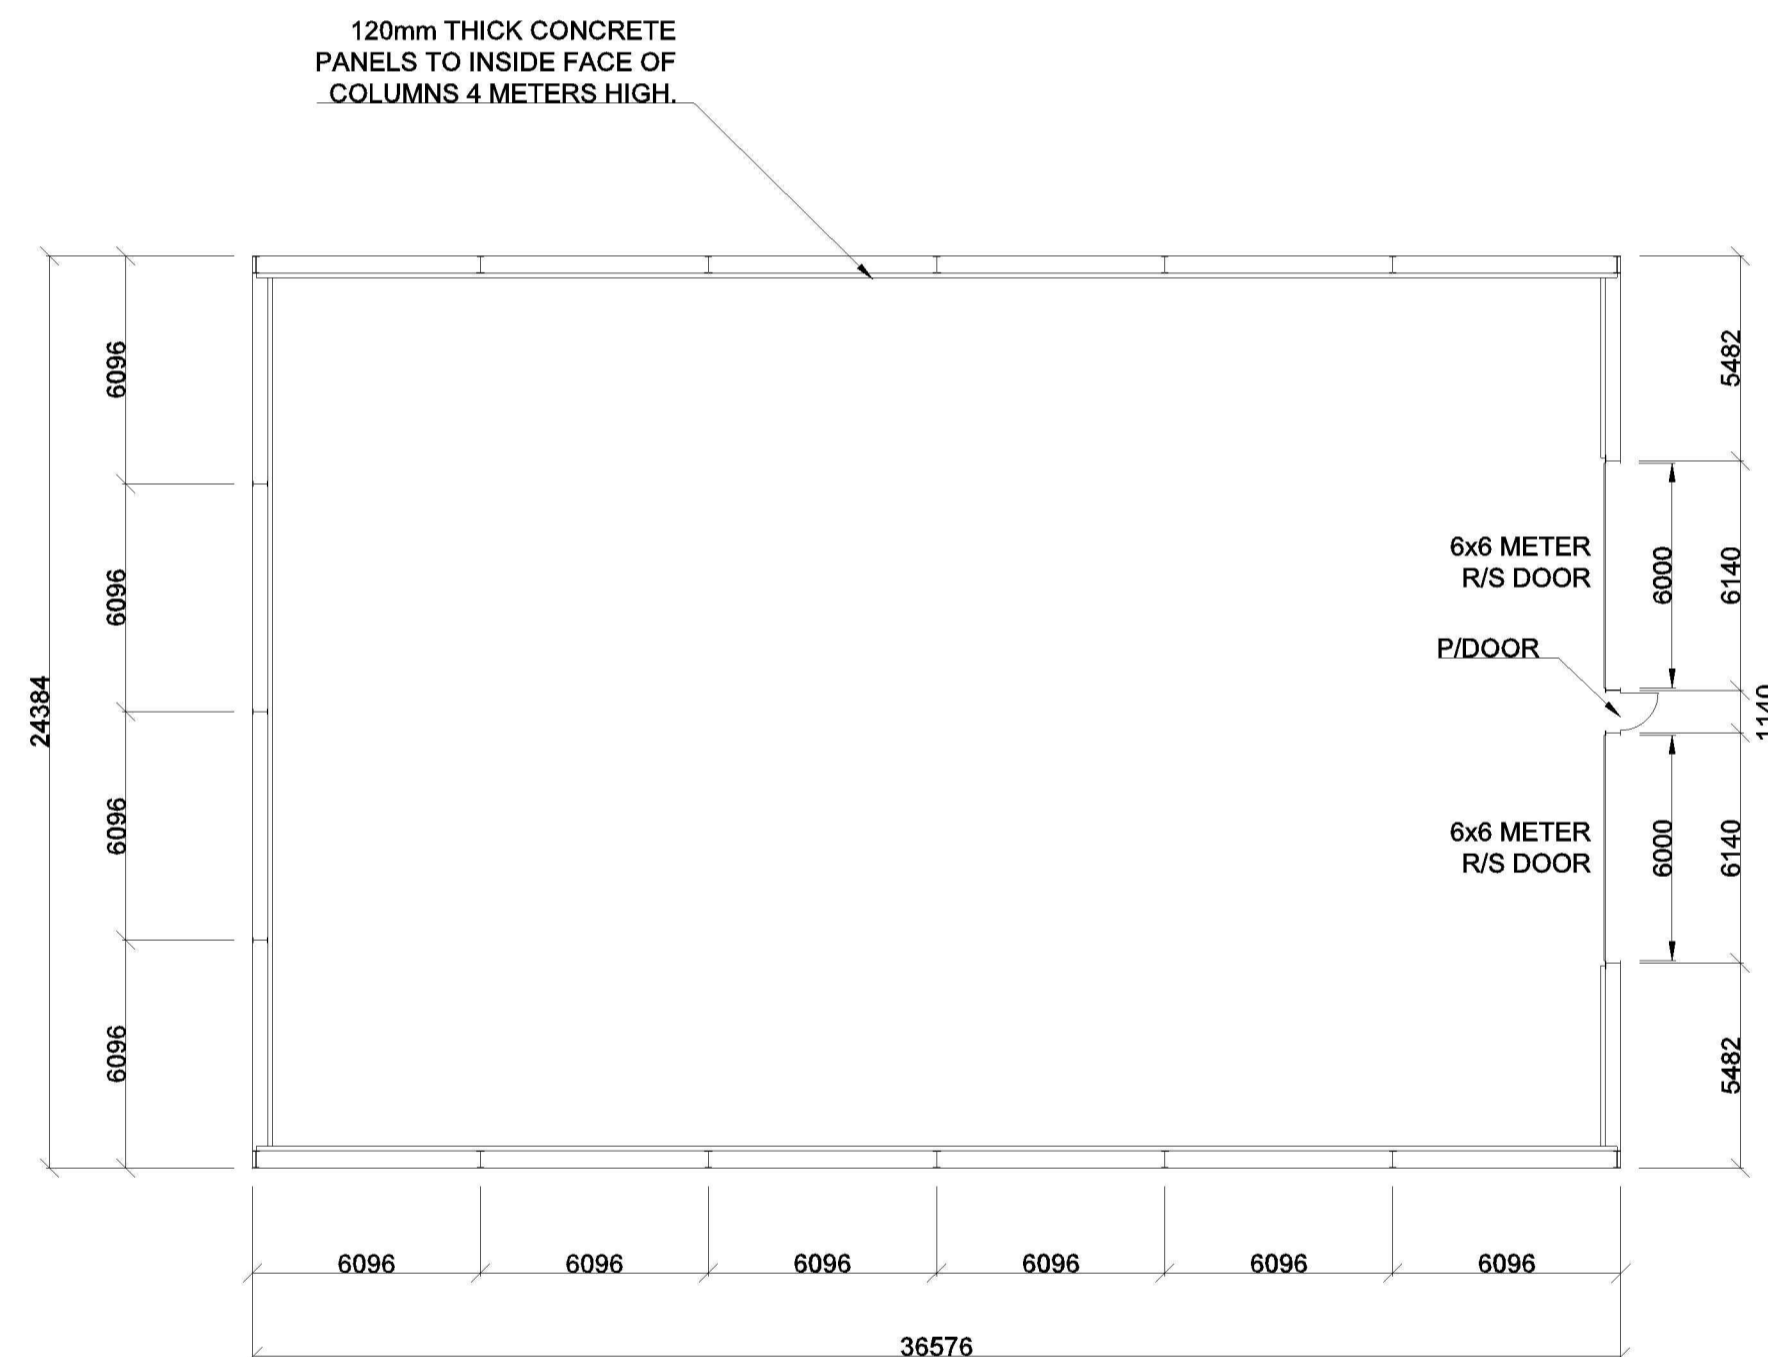


COLUMN PLAN
SCALE 1:200

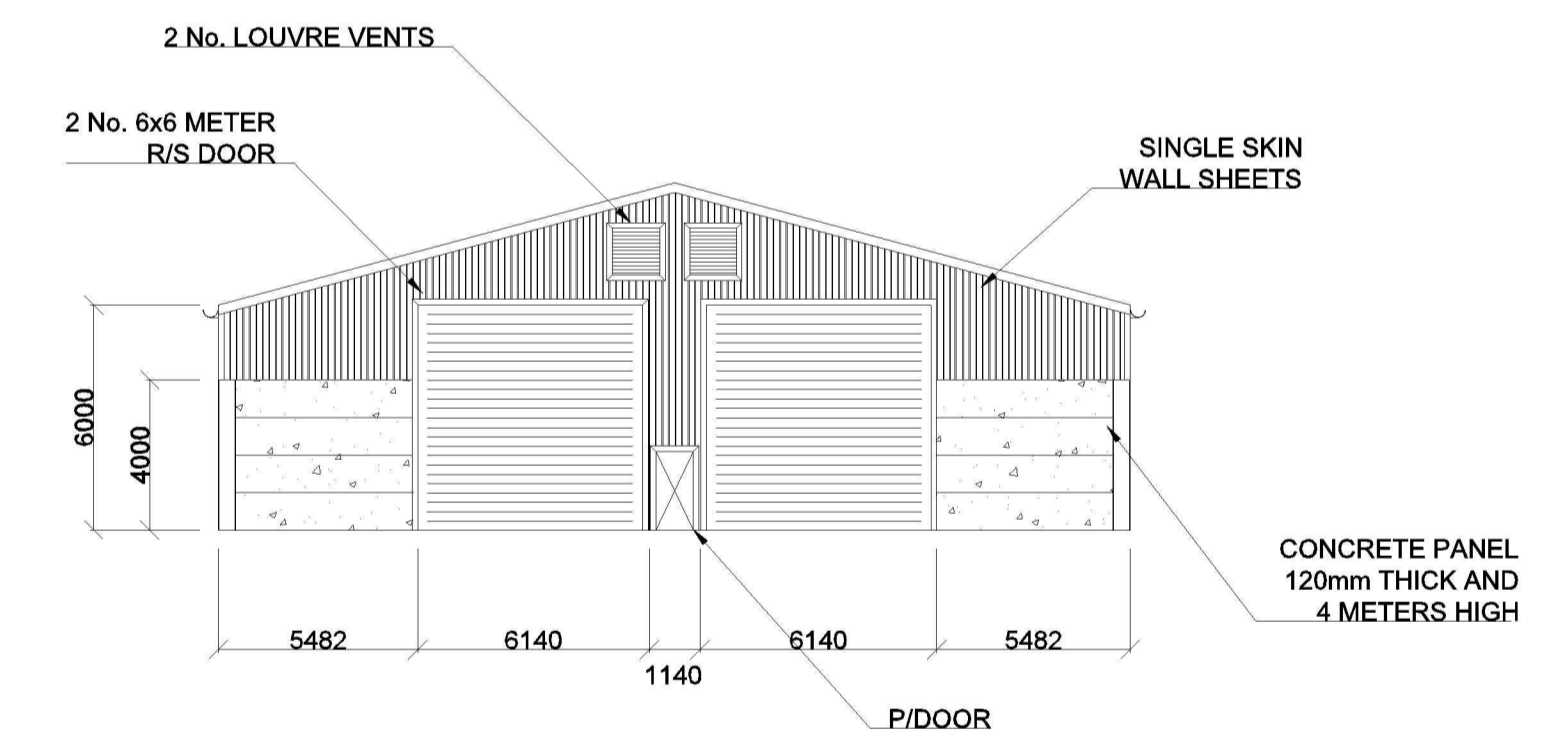

GABLE VIEW - SOUTH EAST
SCALE 1:200

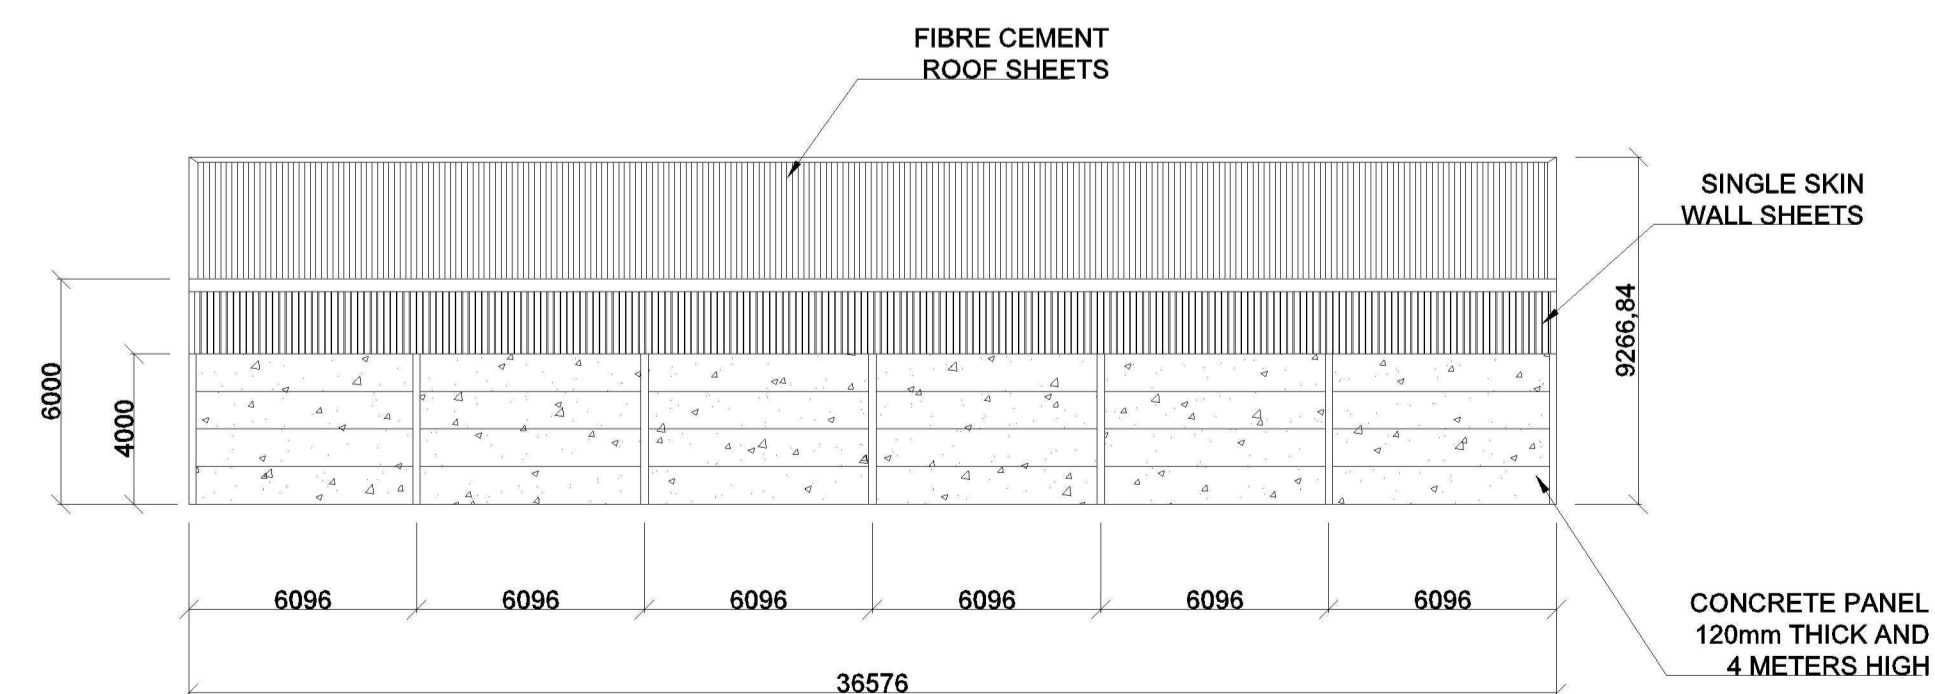


ELEVATION VIEW - NORTH EAST + SOUTH WEST
SCALE 1:200

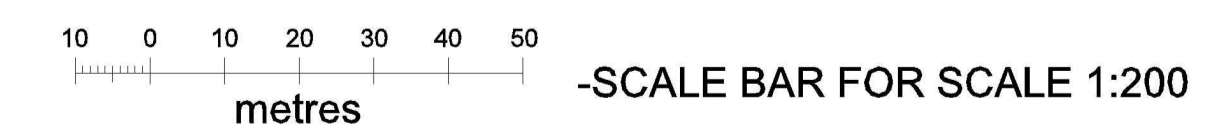

General Notes

- 1. This drawing must not be scaled.

REVISIONS

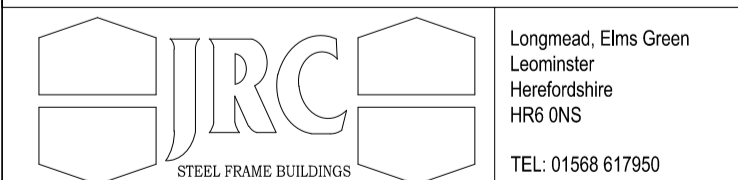

CLIENT MARK DEAL			
PROJECT GRAIN STORE			
DRAWING TITLE PLANNING DRAWING			
DRAWN BY JF	CHECKED BY	DATE 22/02/2021	SCALE As Noted
PROJECT No. 10658	DRAWING No. [G] - 100	REV T1	