



Proposed Front Elevation
Scale 1:100



Proposed Rear Elevation
Scale 1:100

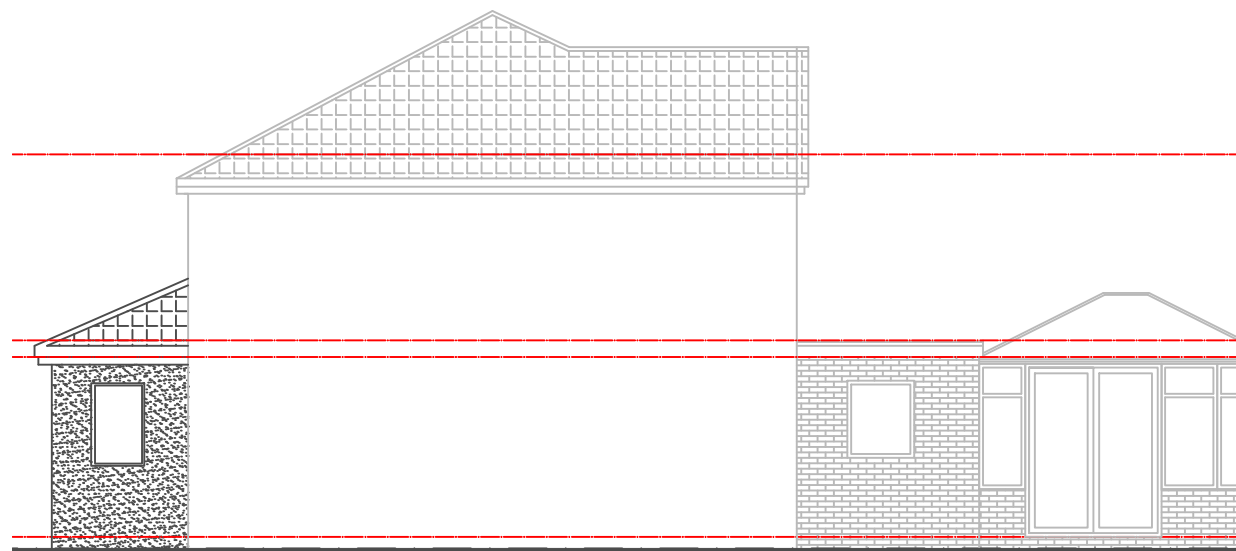

Proposed Side Elevation
Scale 1:100

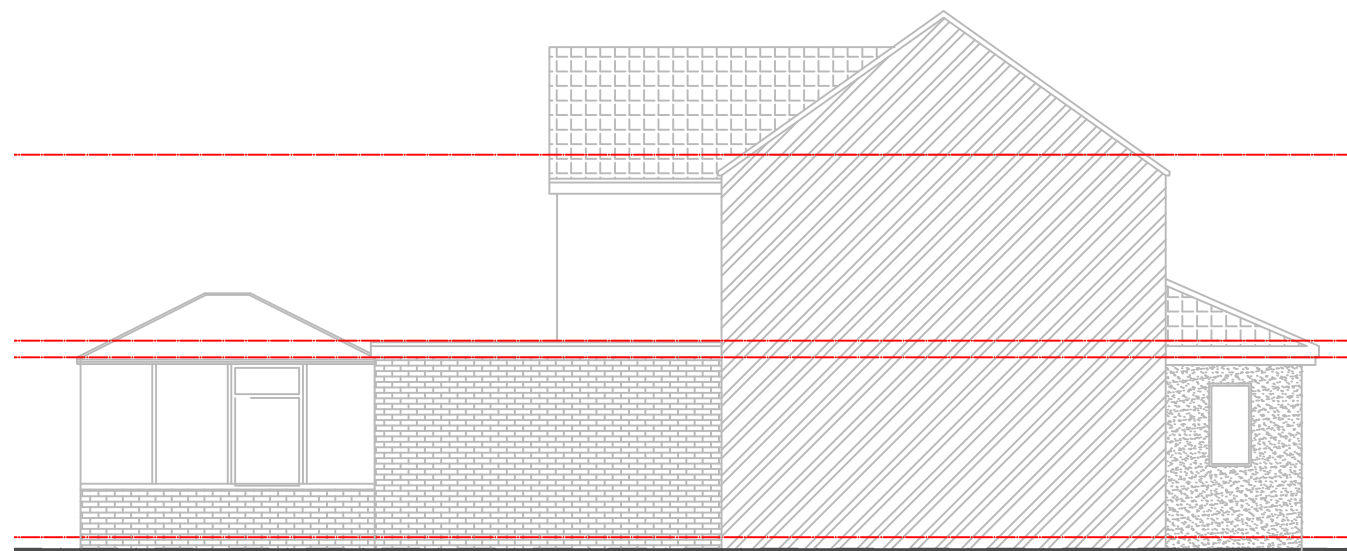

Proposed Side Elevation
Scale 1:100

ONE
Architecture, Planning
Building Control

22 High Street
Hadleigh
Ipswich
Suffolk IP7 5AP
Tel: 01473 807754
Mob: 07564 928330
E-Mail: office@architectureone.co.uk

project			
4 Ovis Lane		East Bergholt, Colchester	
drawing Proposed Elevations			
scale	drawing no		revision
date	Planning Issue		As shown@A3
drawn	2020/387/0202		March 2021
jbb			
plot checked	CAD file name:	xrefs:	
No dimensions to be scaled from drawing. The contractor should check all dimensions on site. It is the contractors responsibility to ensure compliance with Building Regulations.			