



ALL DIMENSIONS IN MM UNLESS OTHERWISE STATED
 ALL DIMENSIONS TO BE CHECKED ON SITE AND VERIFIED PRIOR TO COMMENCEMENT OF WORK. ANY DISCREPANCIES TO BE REPORTED TO MATTHEWS JOHNS ASSOCIATES LTD
 THIS DRAWING IS PROTECTED BY COPYRIGHT IT MAY NOT BE REPRODUCED OR TRANSMITTED IN ANY FORM OR BY ANY MEANS WITHOUT WRITTEN PERMISSION FROM MATTHEWS JOHNS ASSOCIATES LTD




WEST ELEVATION (As Proposed) Scale 1:100

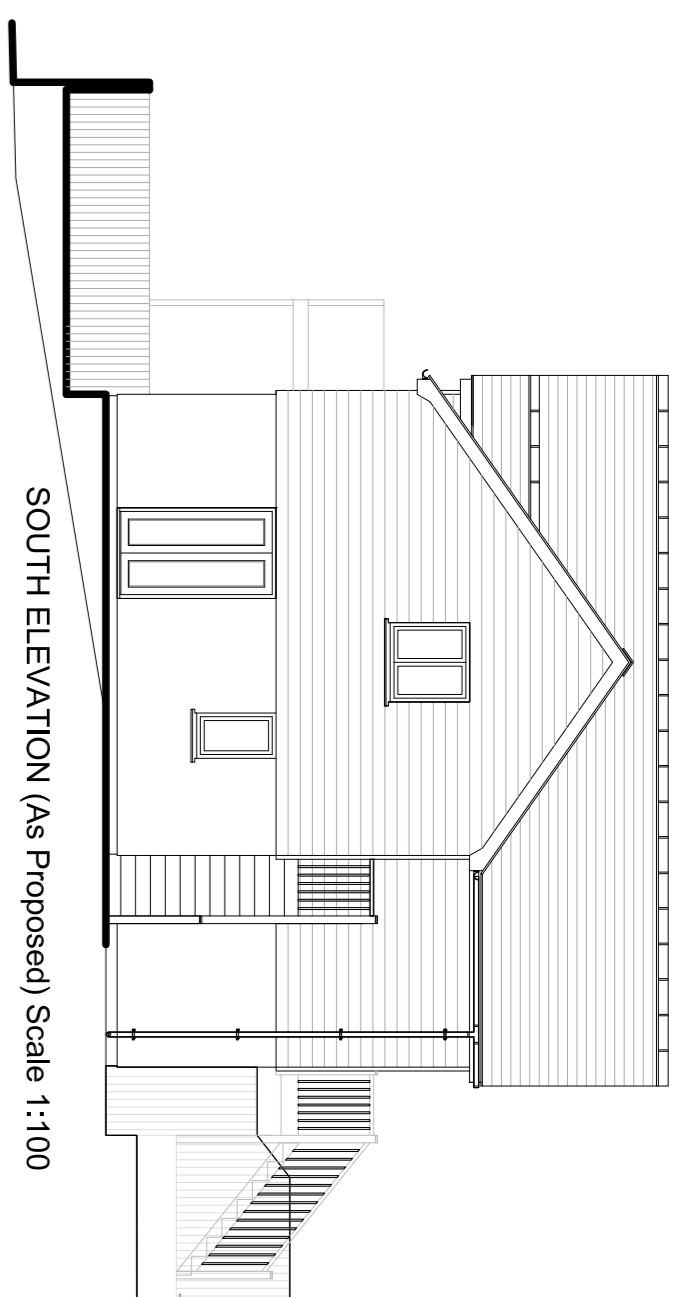


SOUTH ELEVATION (As Proposed) Scale 1:100

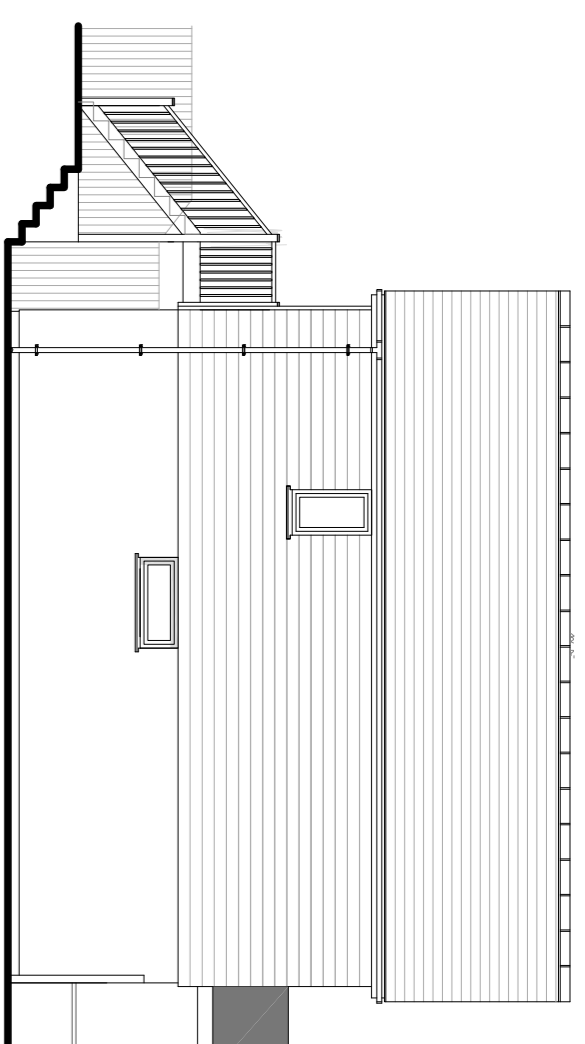


NORTH ELEVATION (As Proposed) Scale 1:100

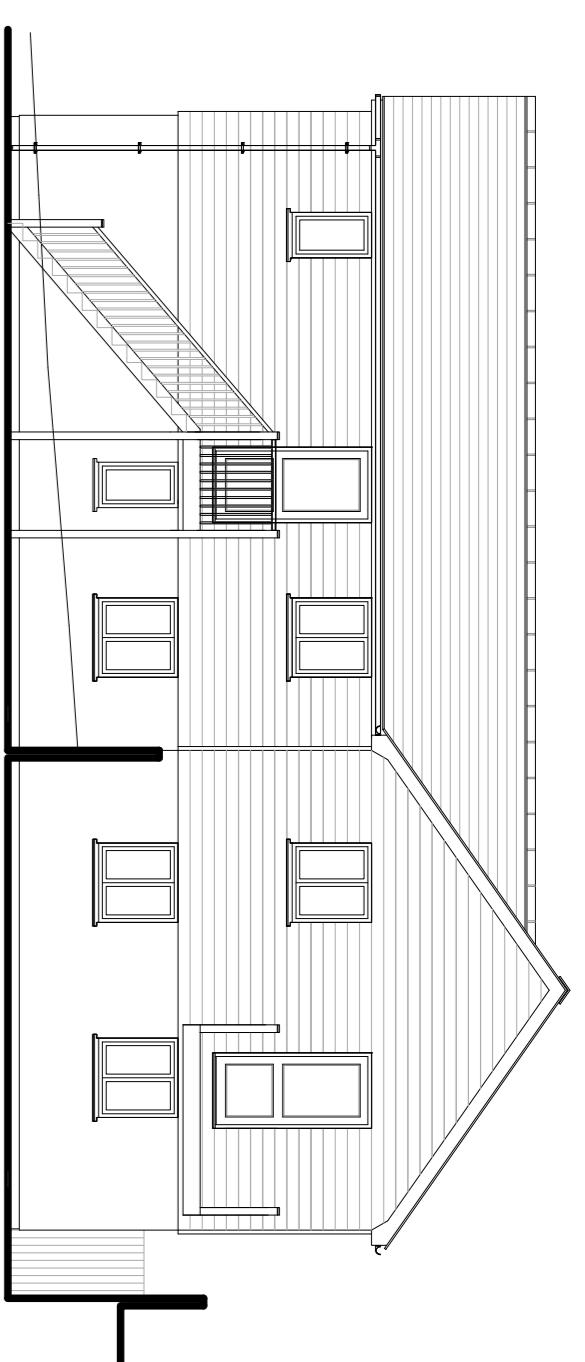


EAST ELEVATION (As Proposed) Scale 1:100

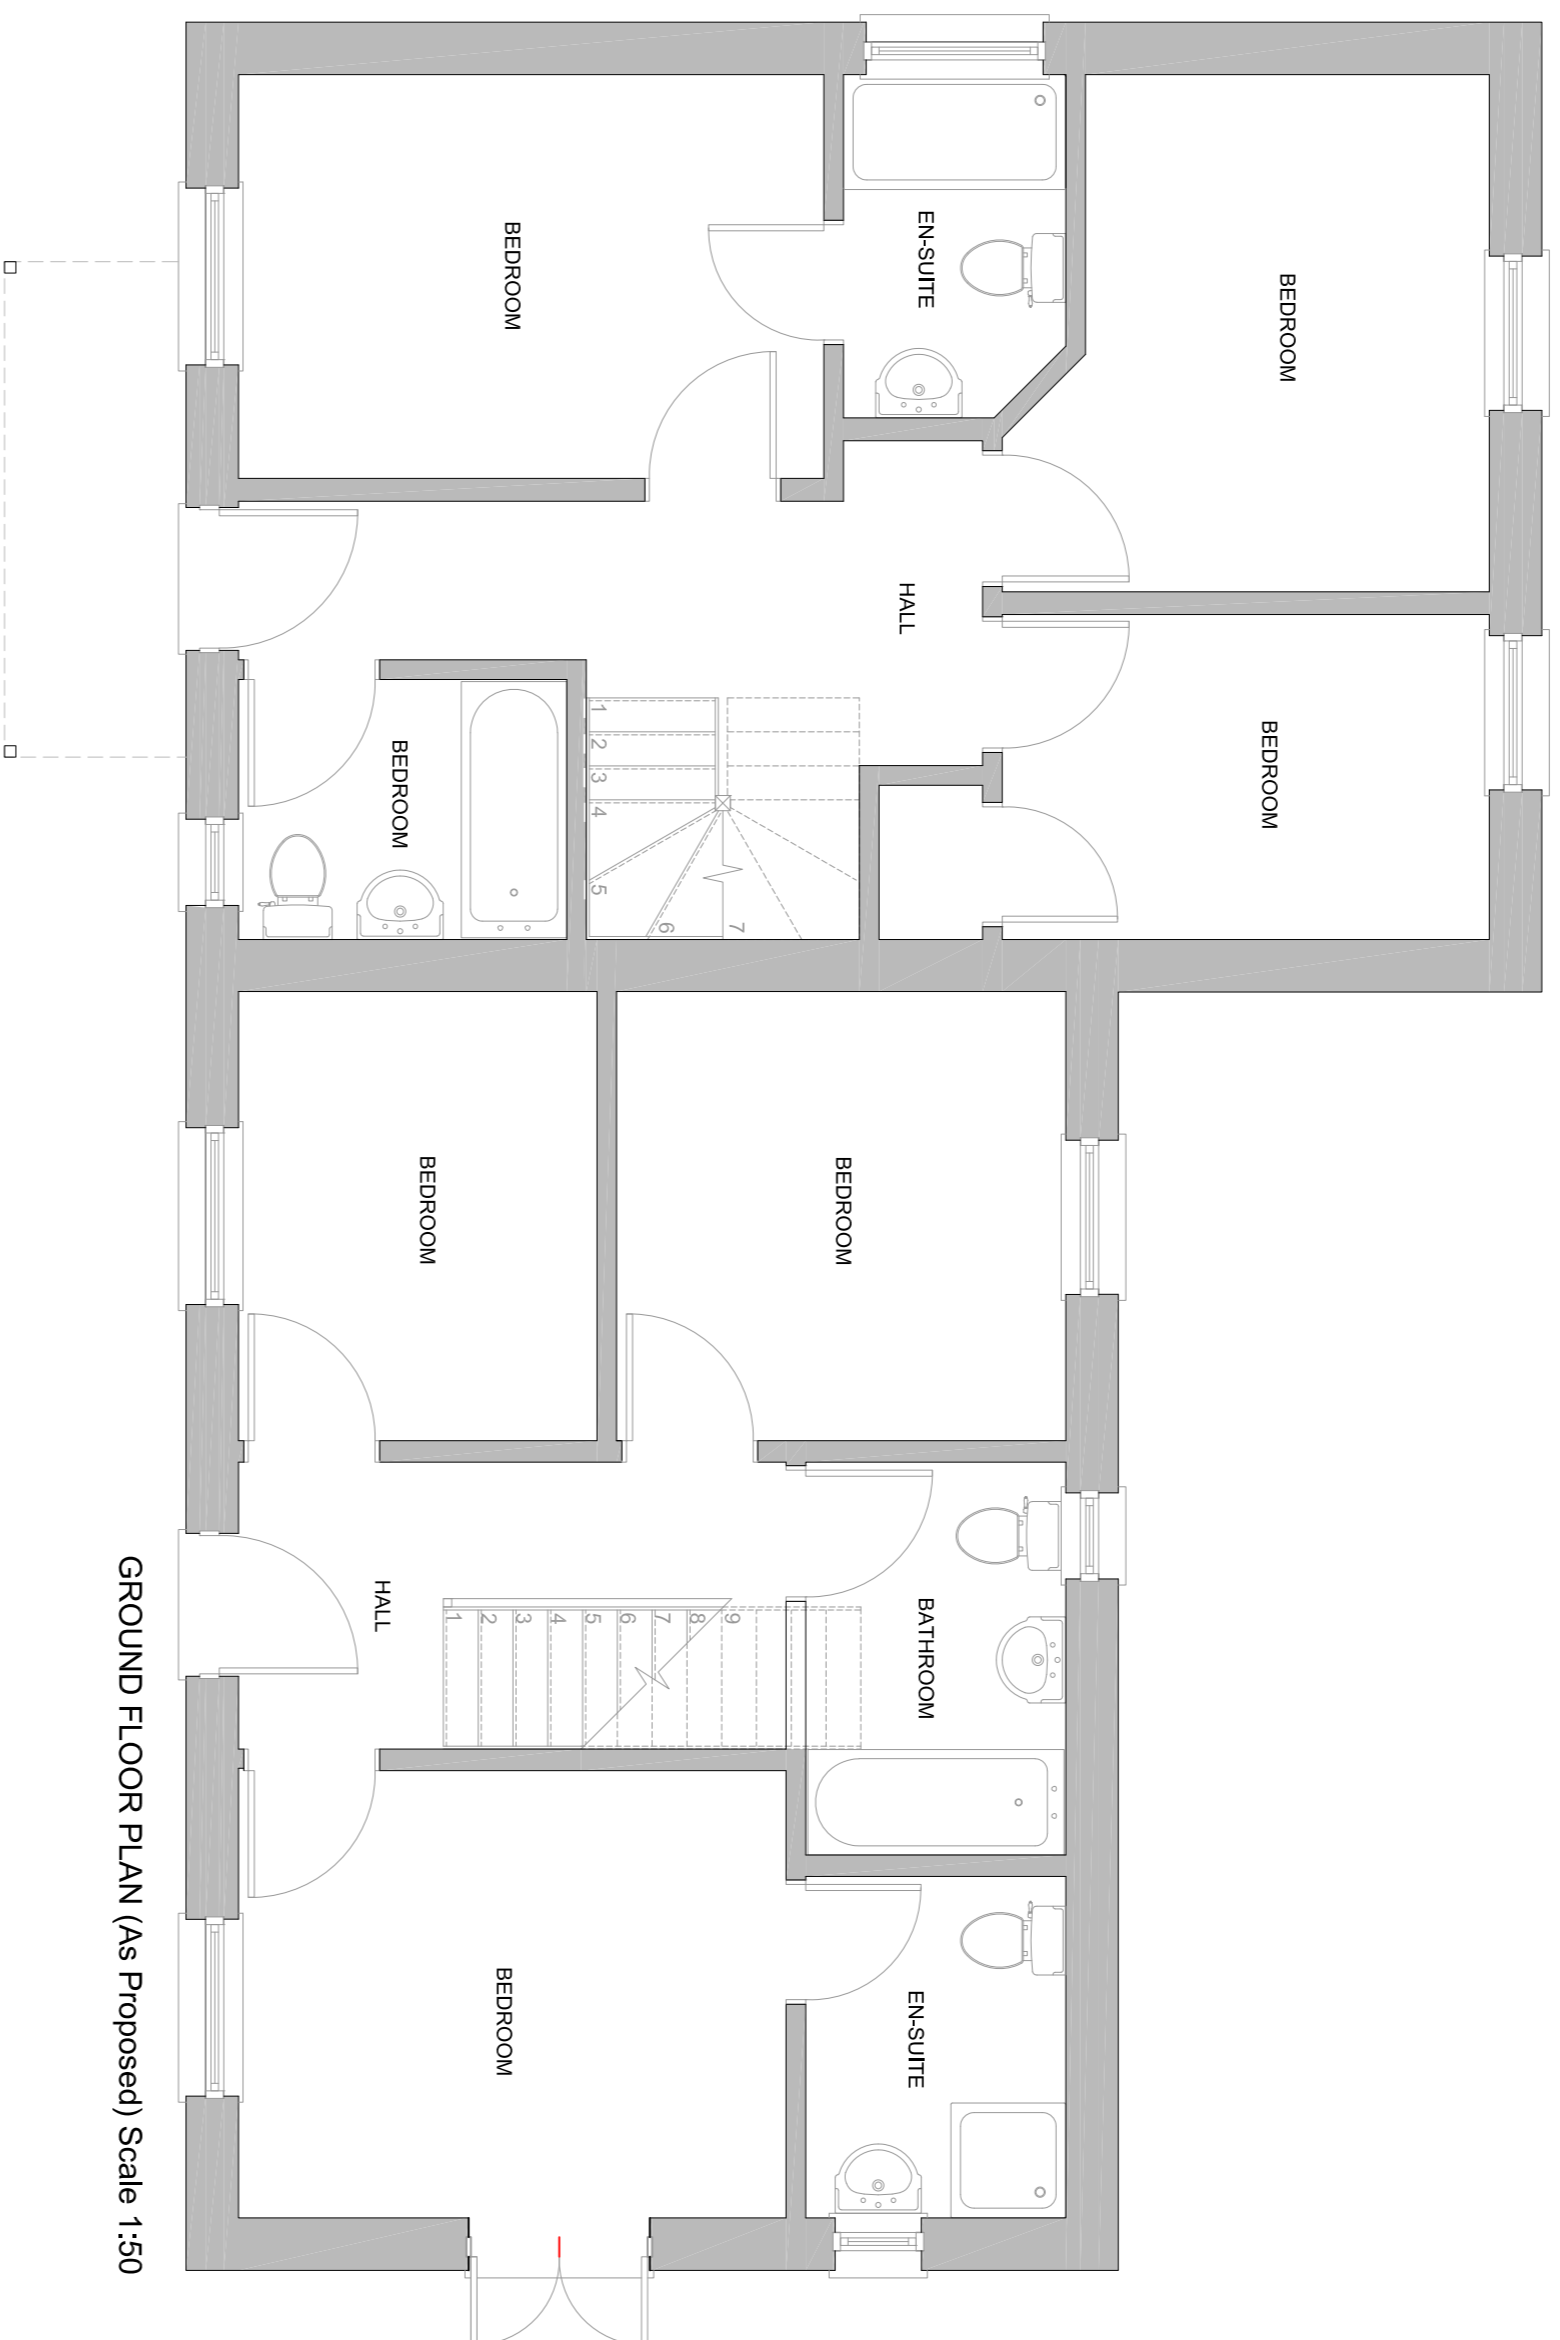


GROUND FLOOR PLAN (As Proposed) Scale 1:50

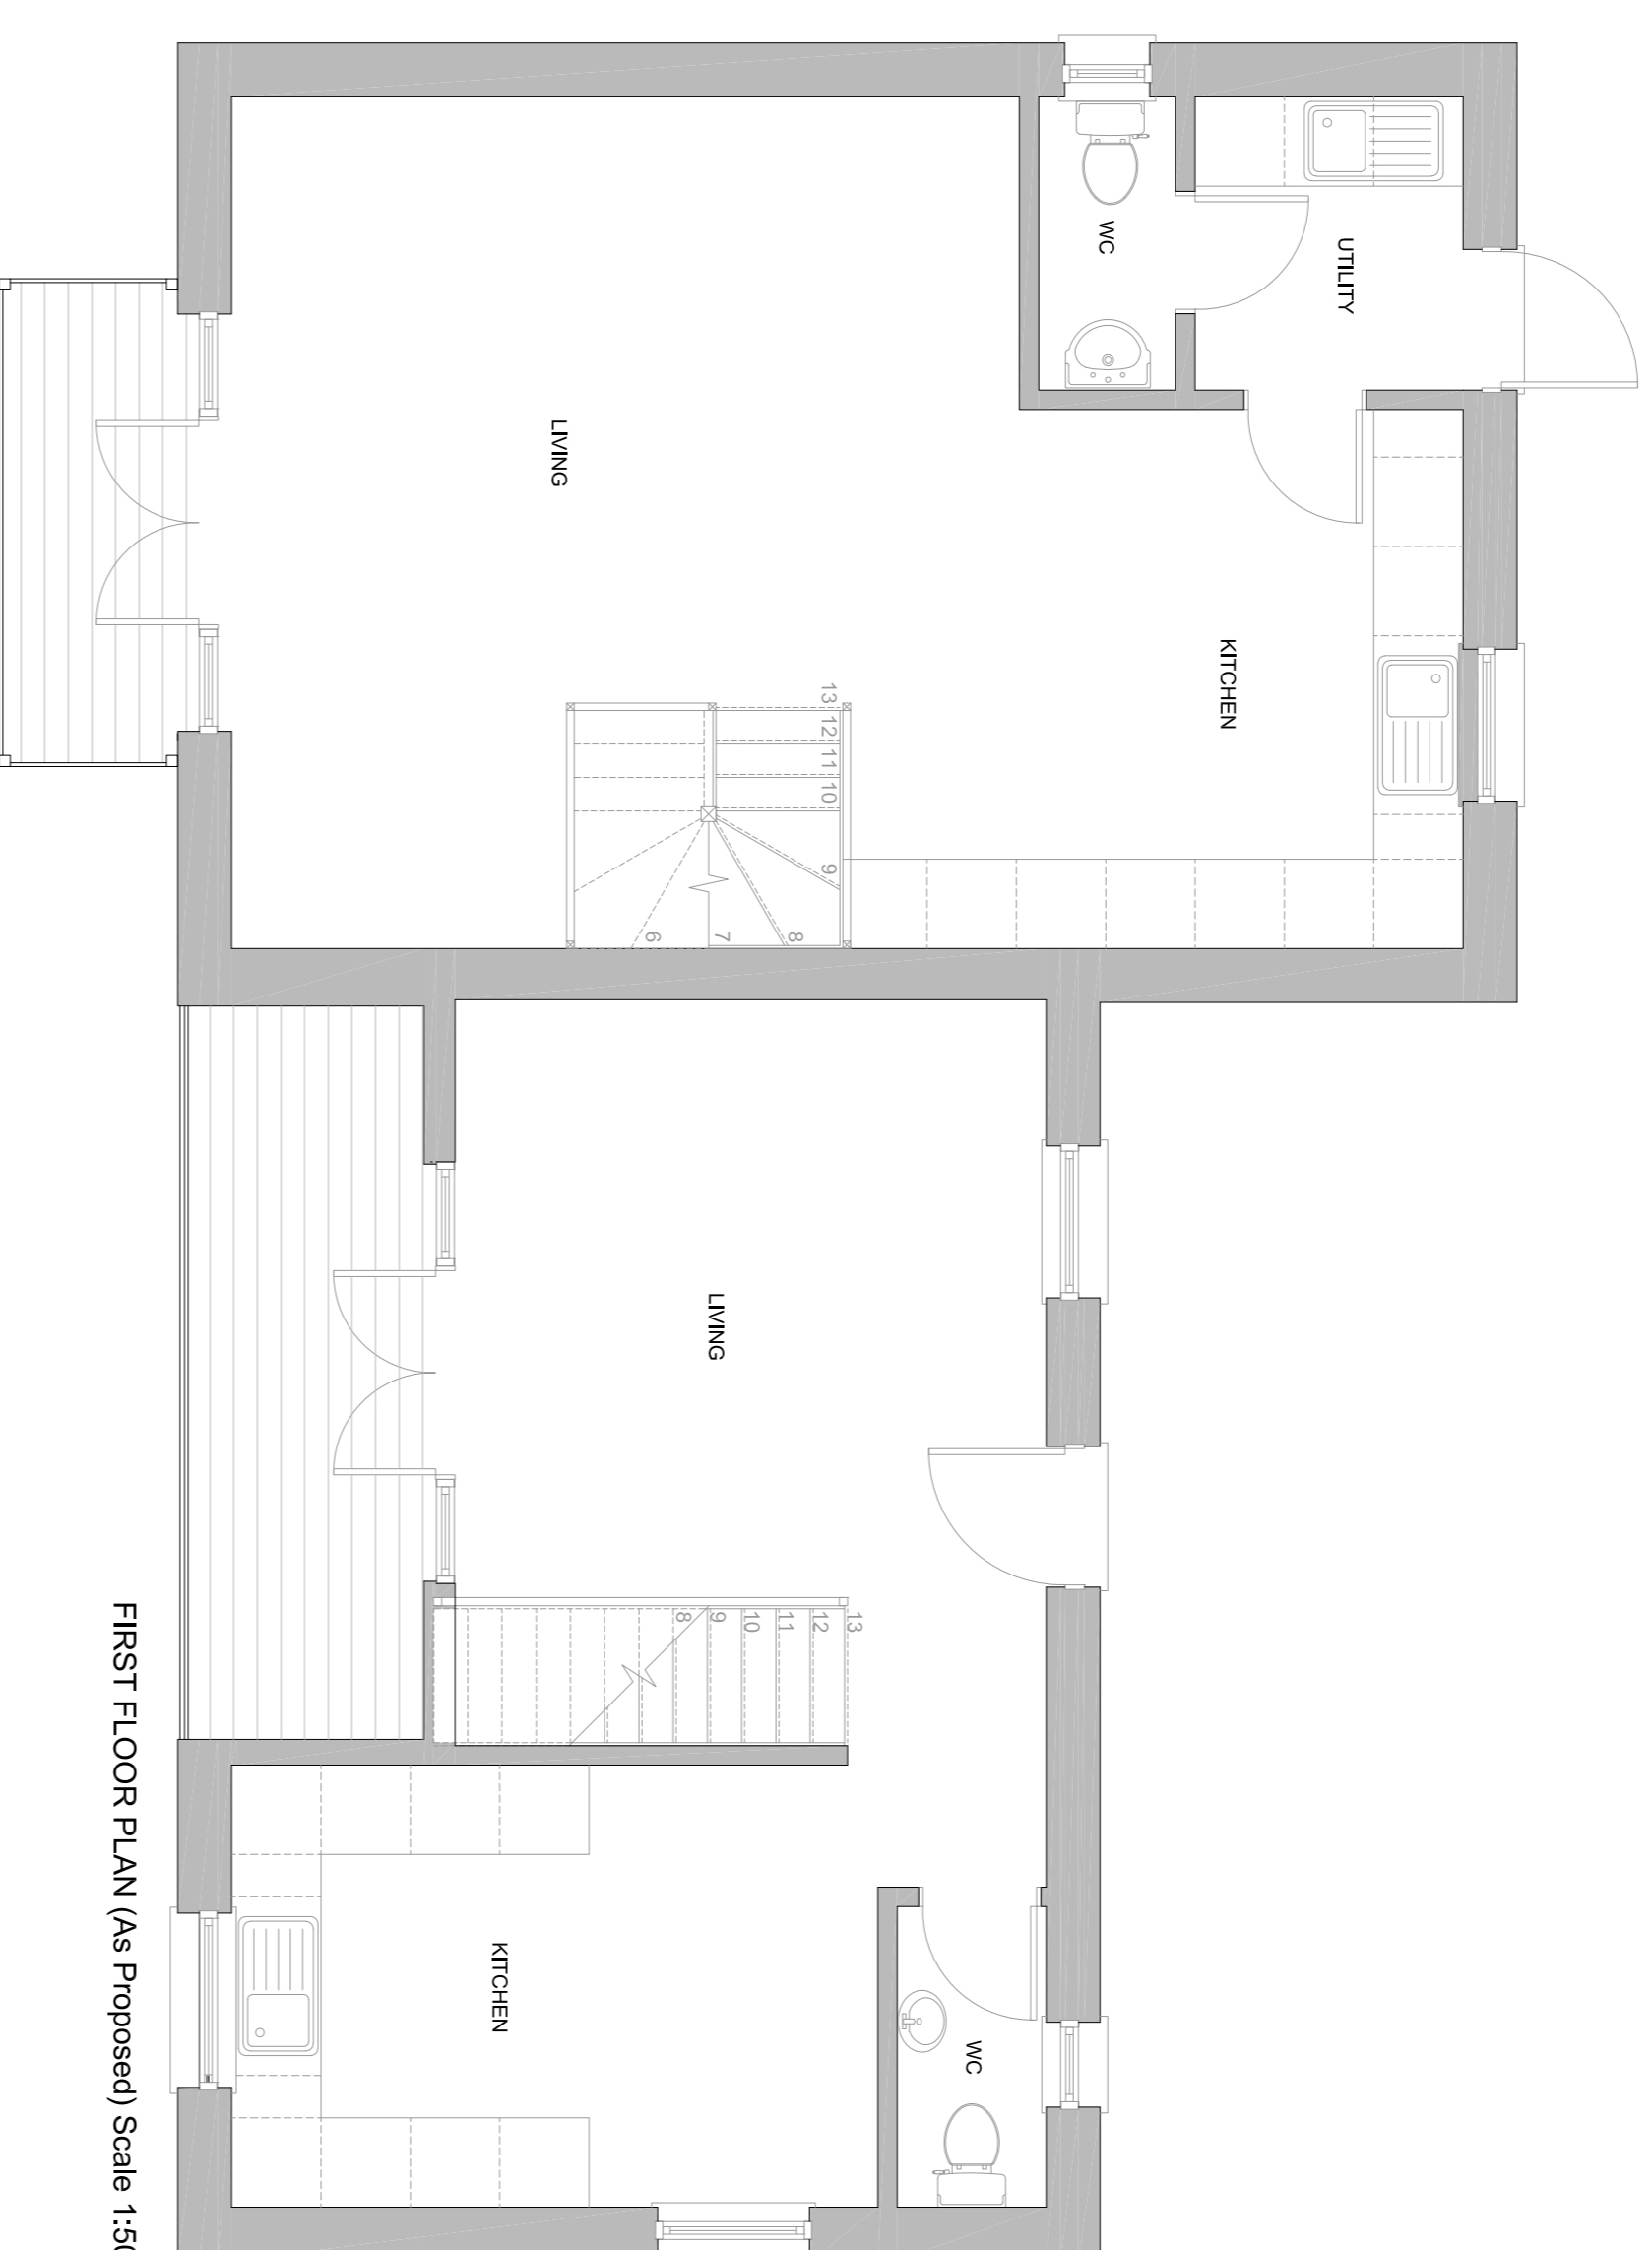


FIRST FLOOR PLAN (As Proposed) Scale 1:50

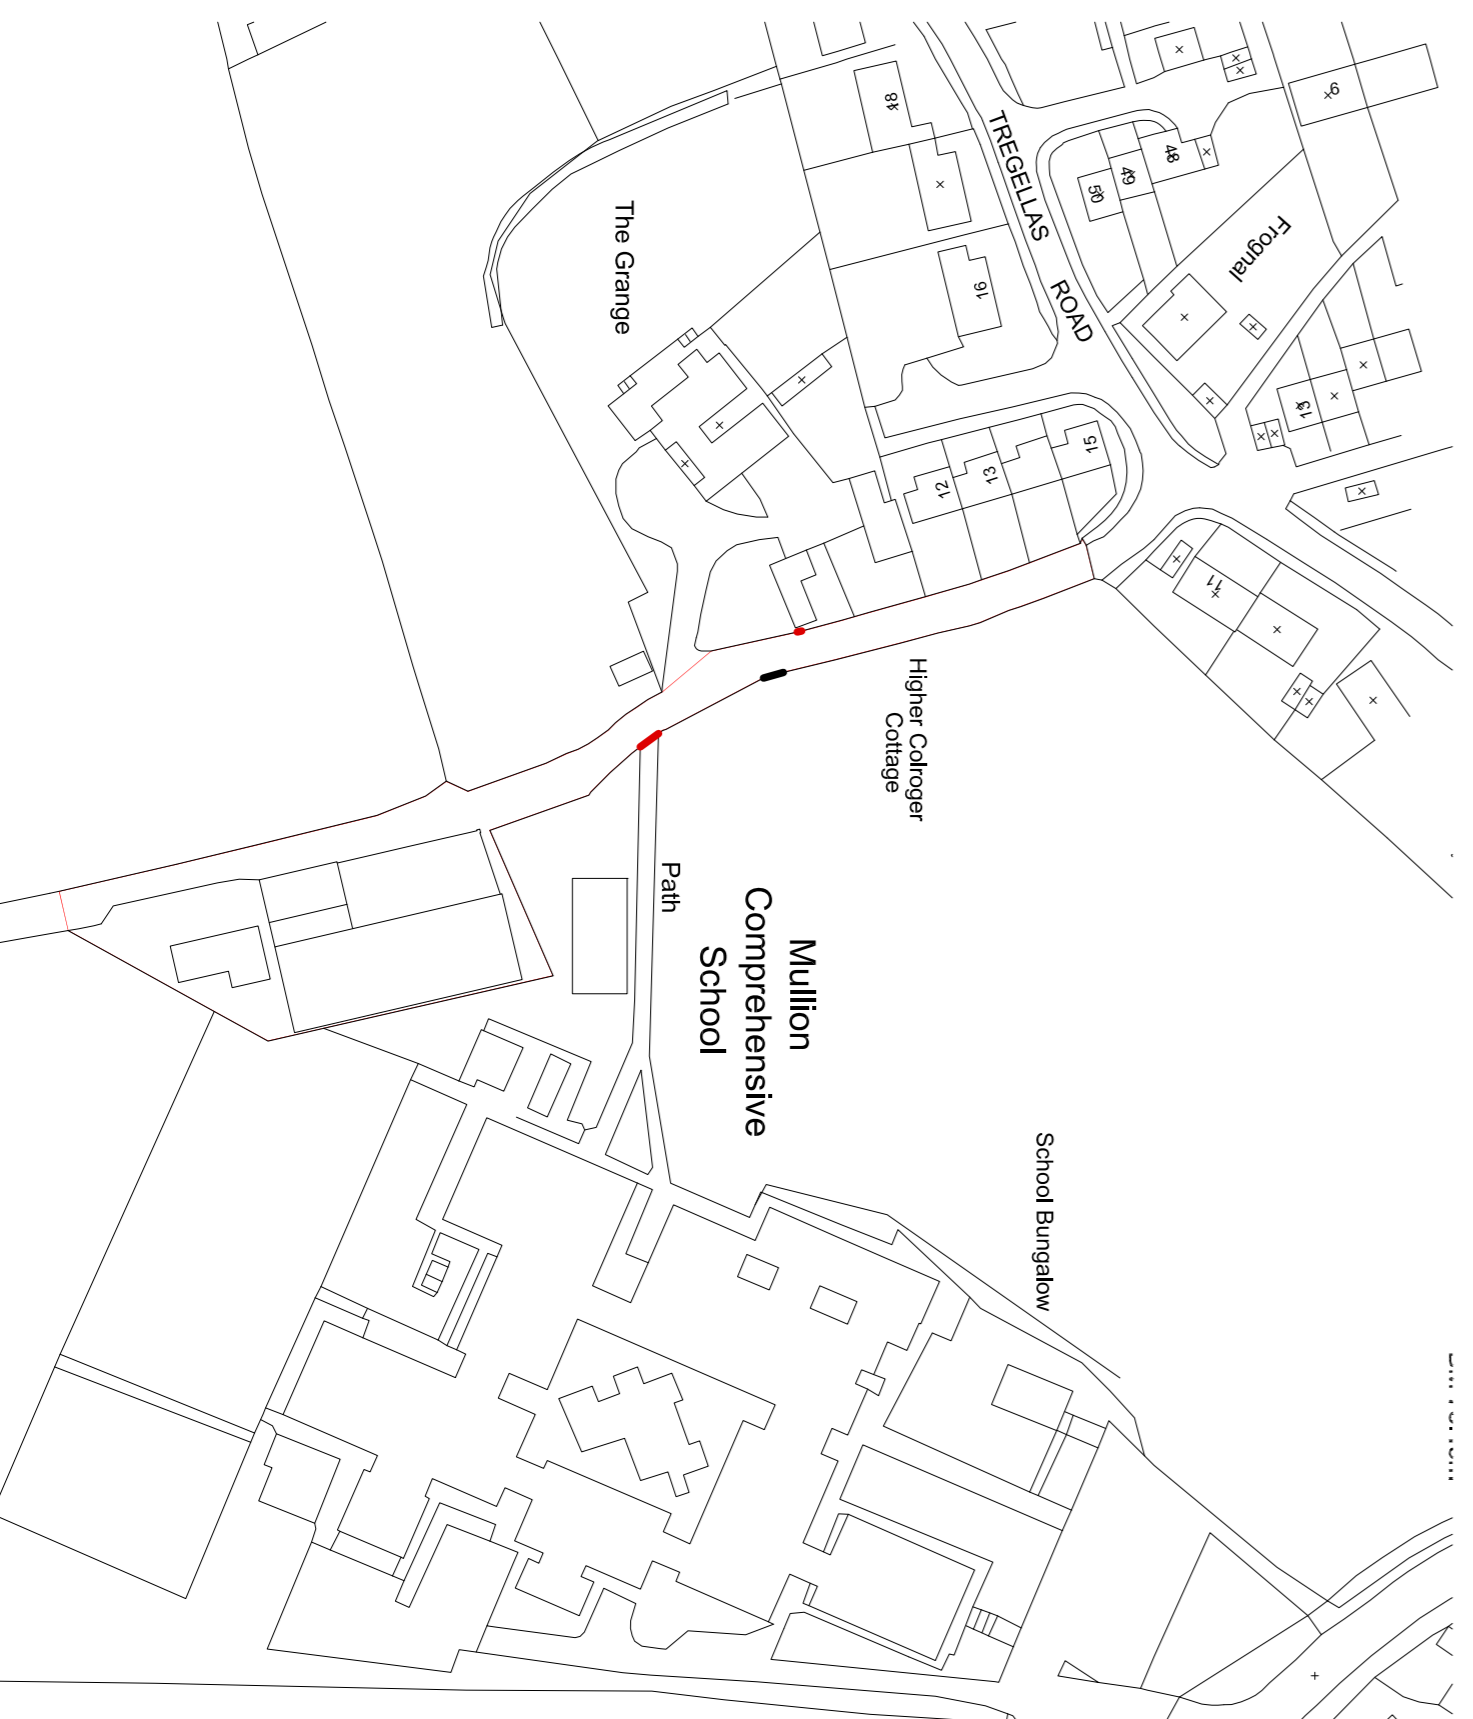

LOCATION PLAN Scale 1:1250

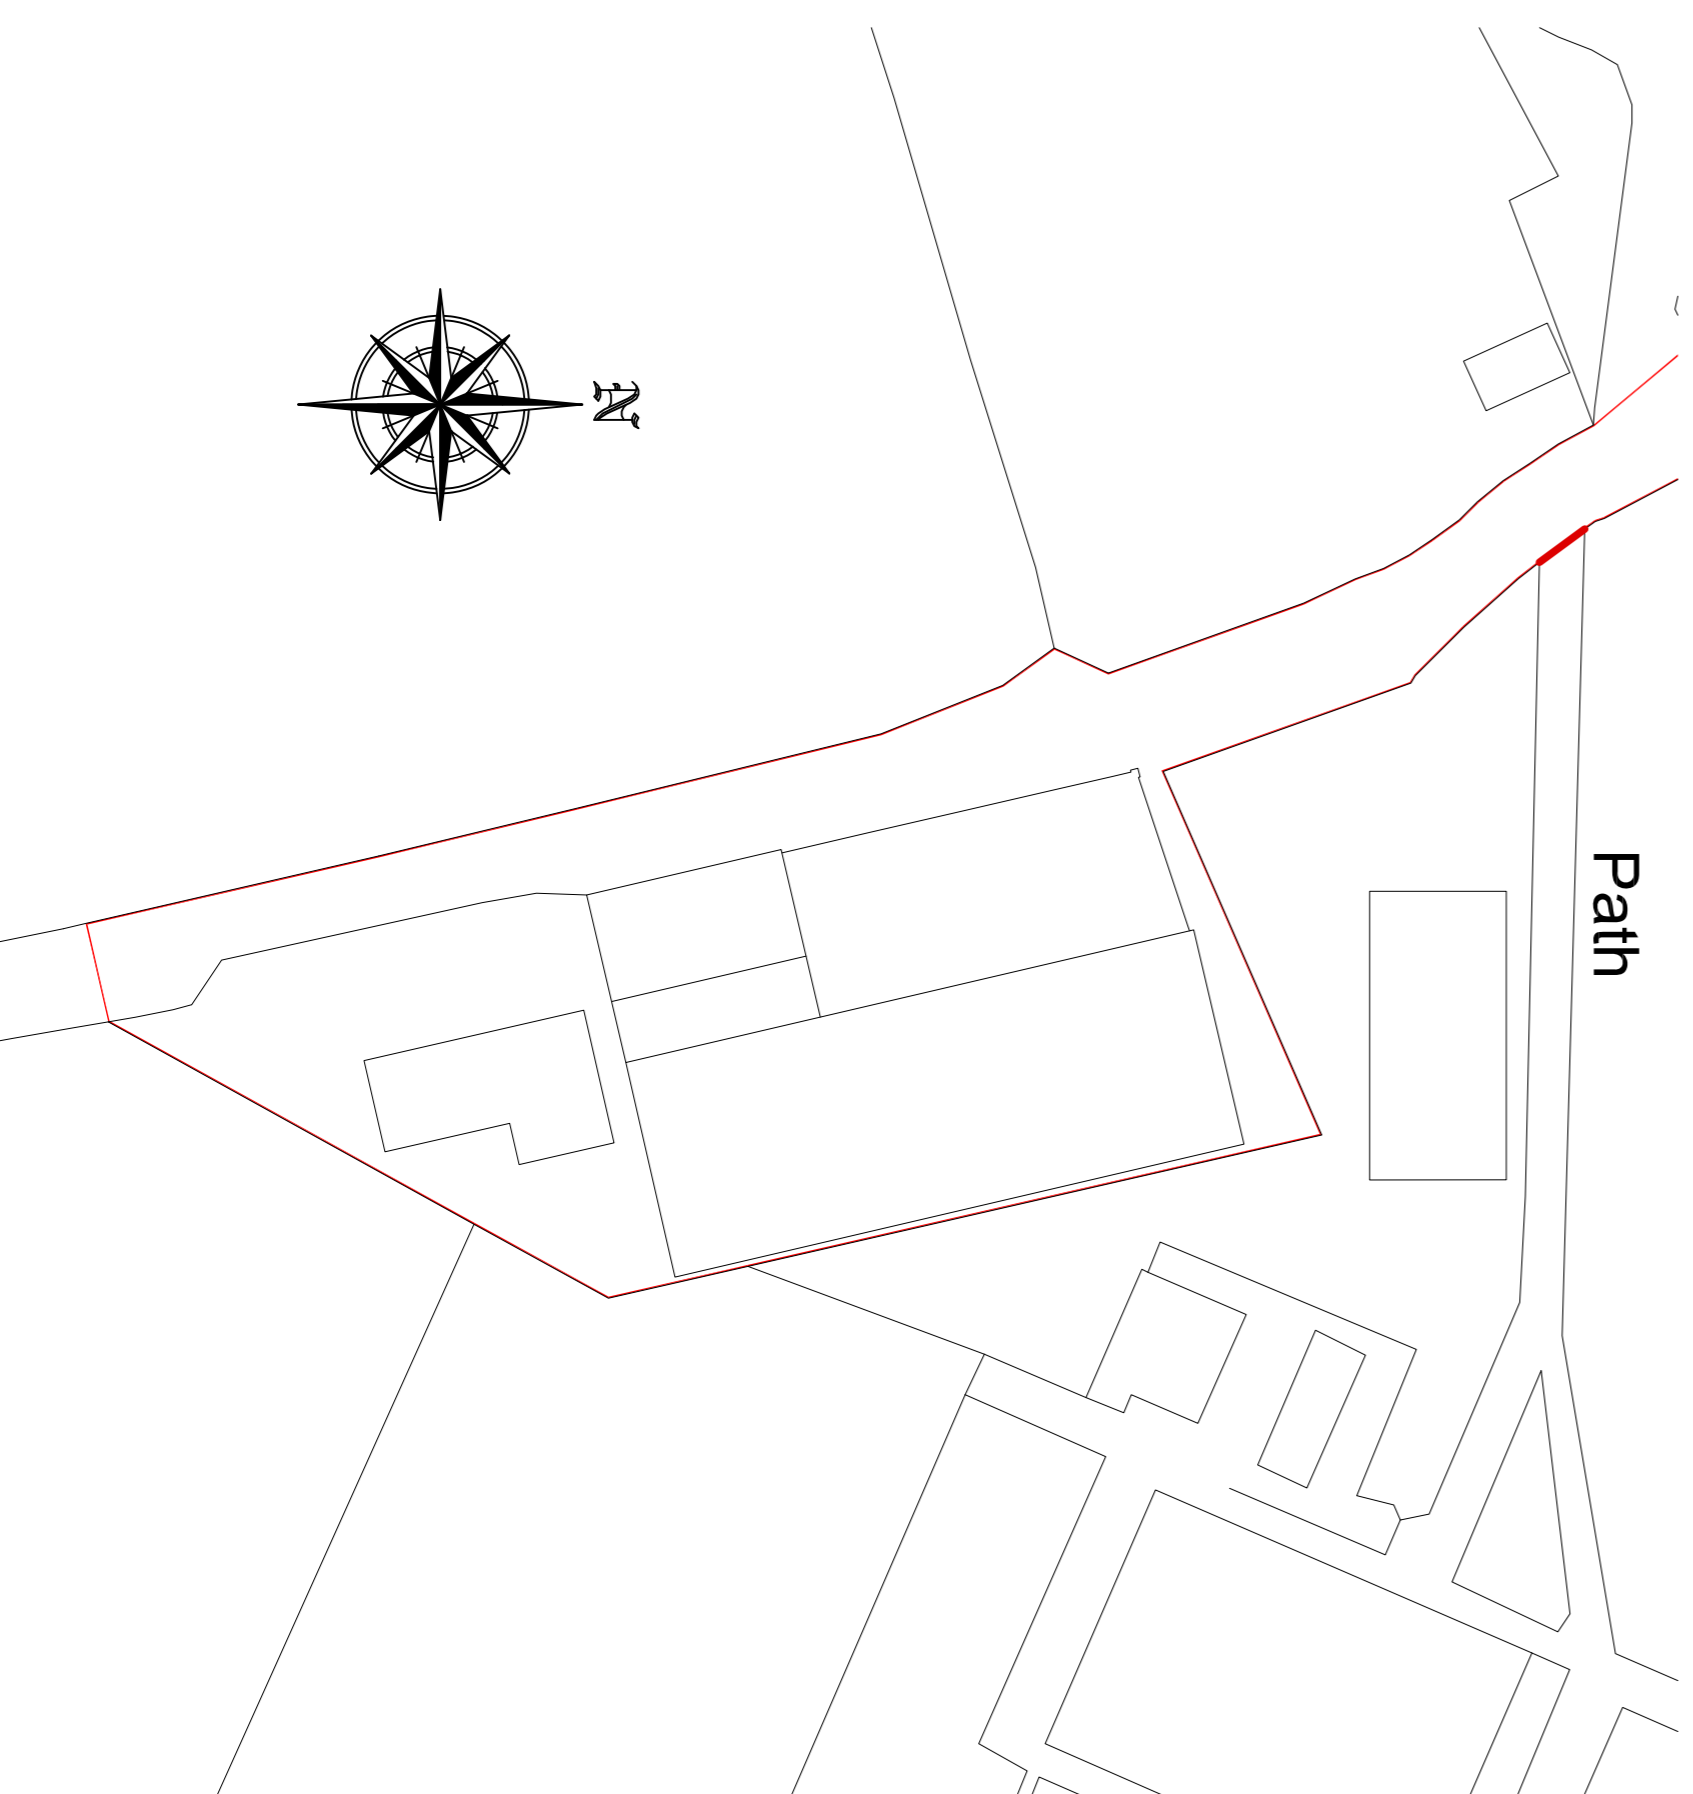

SITE PLAN Scale 1:500

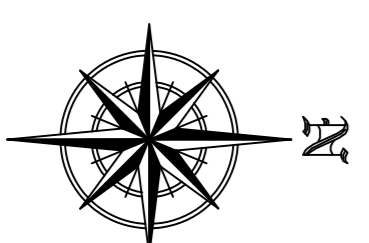

REV	DATE	NATURE OF REVISION
0	12-03-2020	Original

REVISIONS



MATTHEWS JOHNS ASSOCIATES LTD
 Unit 17, Downen House, Hayle, Cornwall, TR27 4HD
 tel: (01736) 759555
 Chartered Building Surveyors



CLIENT
MIR A PUNTER

PROJECT
MULLION GYMNASTICS SITE

DRAWING TITLE
EXISTING PLAN, ELEVATION, SITE AND LOCATION

ORIGINATOR	CI	APPROVED BY	CI
CHECKED BY	SM	PAPER SIZE	A1

SCALE
AS SHOWN

DRAWING NUMBER	REVISION
M004/700	-